
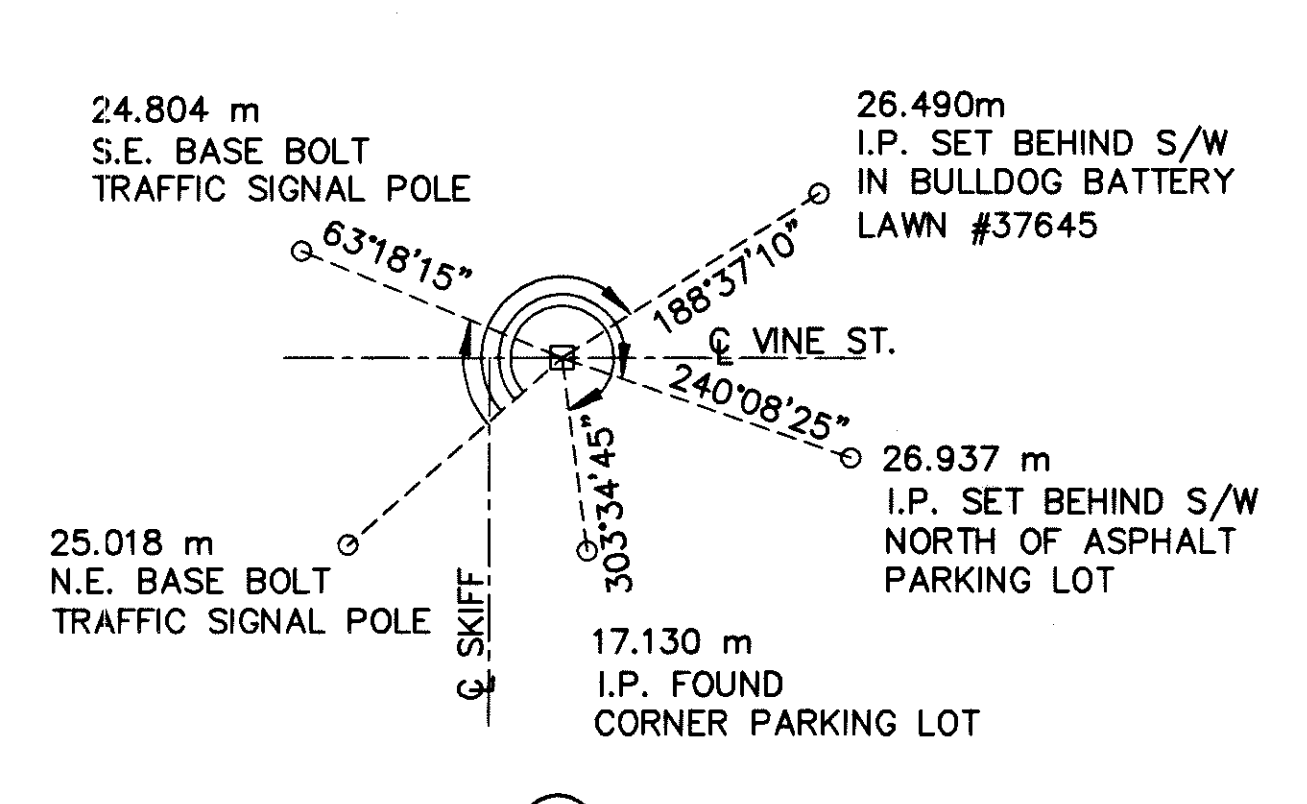
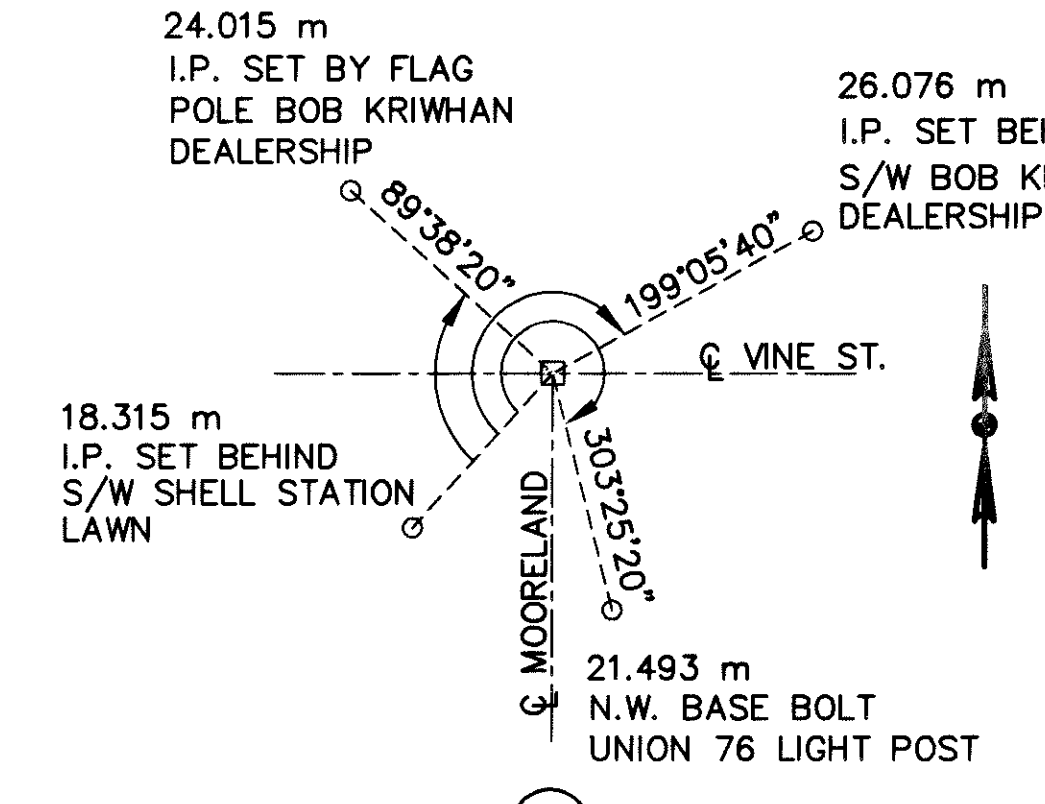
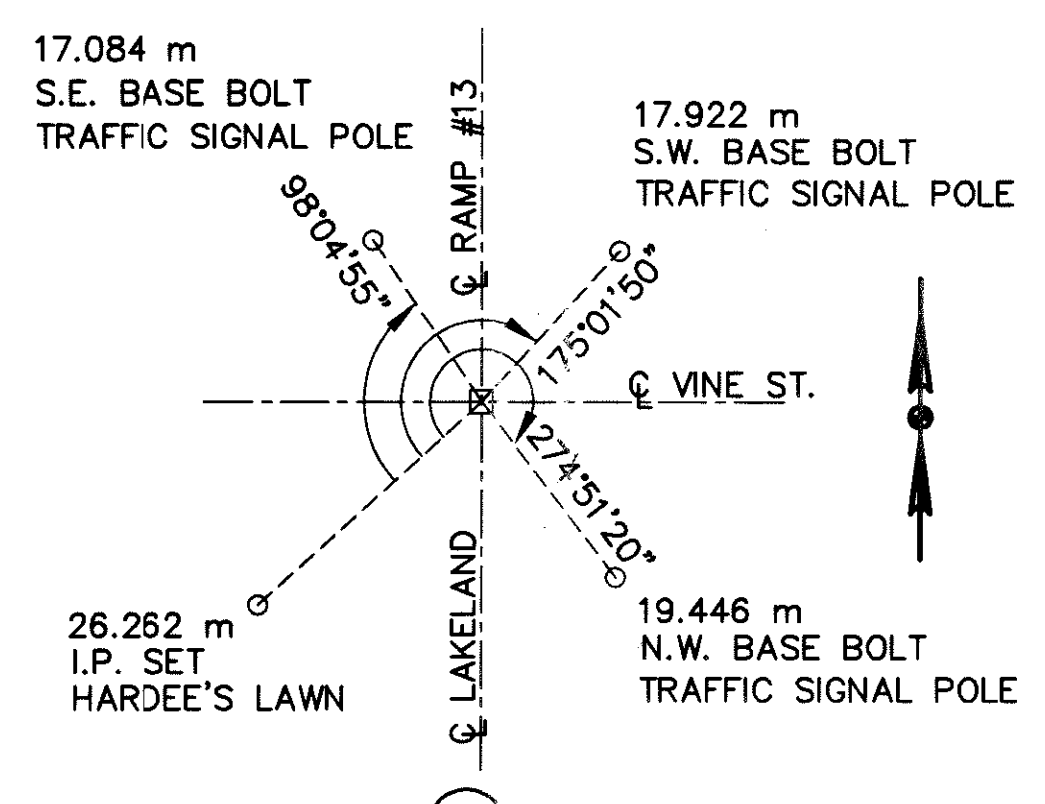
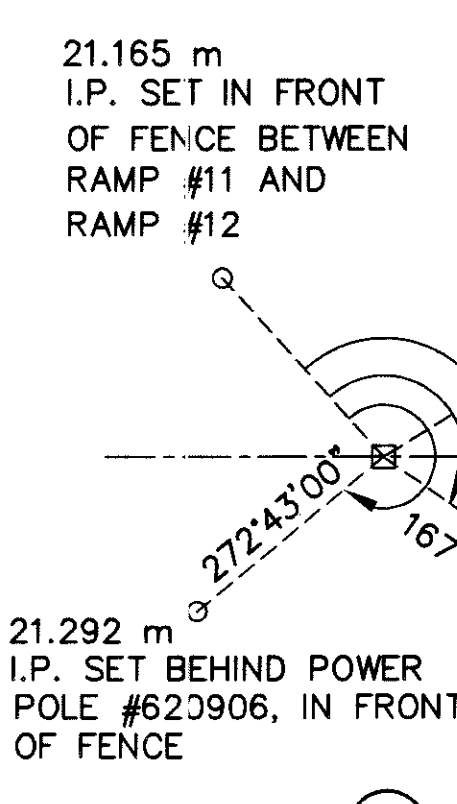


CALCULATED  
CHECKED

SCHEMATIC PLAN

LAK-640-3.444

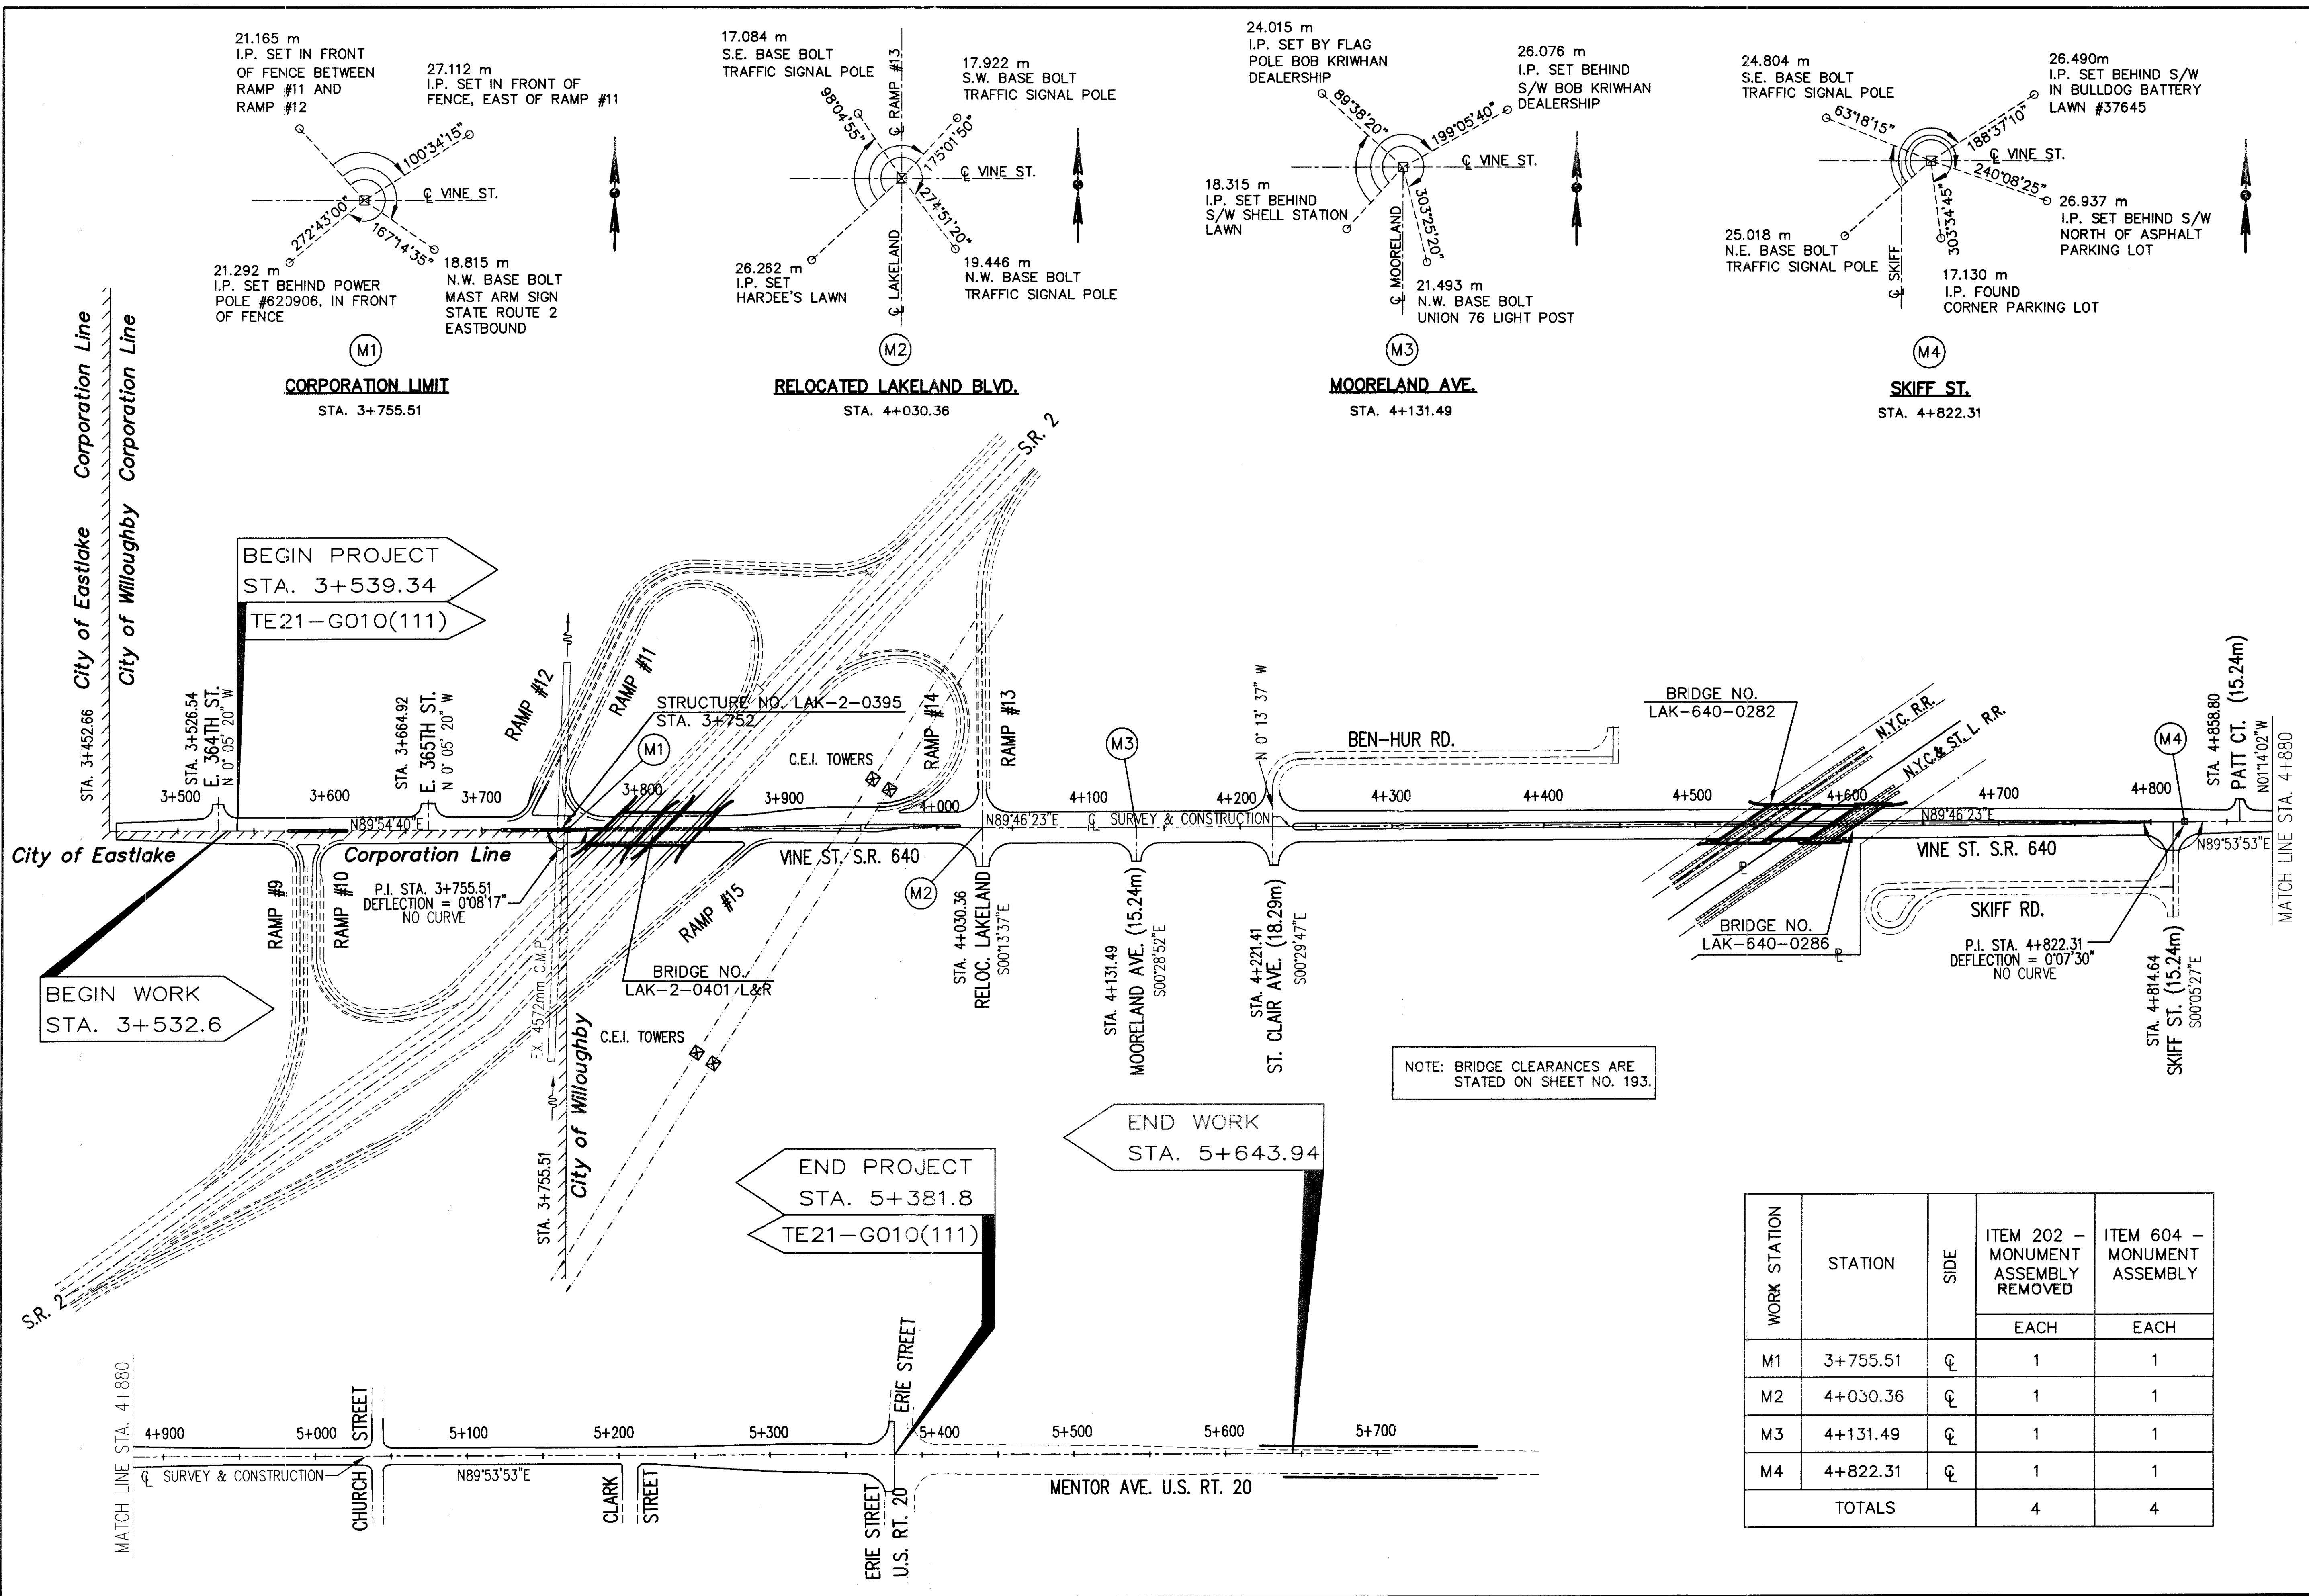

BEGIN PROJECT  
STA. 3+539.34  
TE21-G010(111)

BEGIN WORK  
STA. 3+532.6

END PROJECT  
STA. 5+381.8  
TE21-G010(111)

END WORK  
STA. 5+643.94

NOTE: BRIDGE CLEARANCES ARE STATED ON SHEET NO. 193.

WORK STATION	STATION	SIDE	ITEM 202 - MONUMENT ASSEMBLY REMOVED	ITEM 604 - MONUMENT ASSEMBLY
			EACH	EACH
M1	3+755.51	☐	1	1
M2	4+030.36	☐	1	1
M3	4+131.49	☐	1	1
M4	4+822.31	☐	1	1
TOTALS			4	4