


# VINE STREET

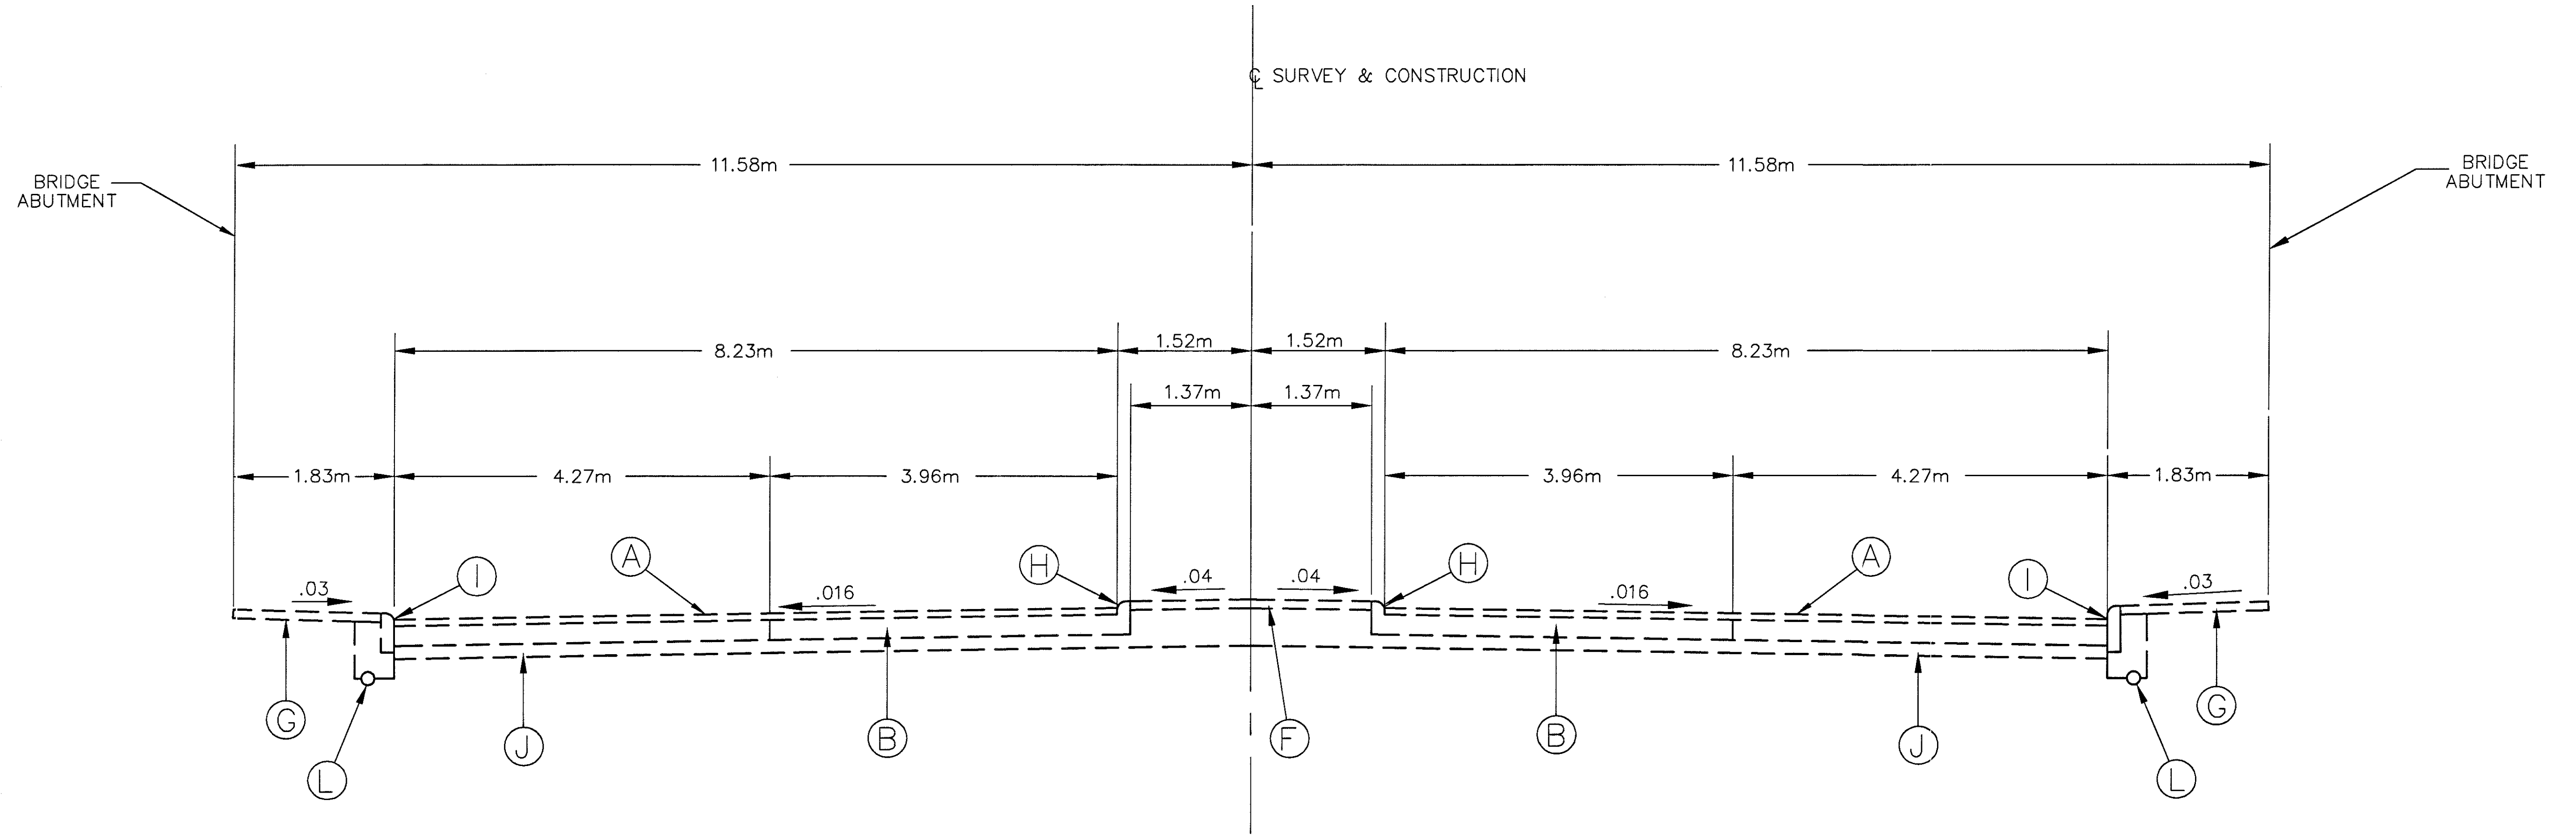

NORMAL SECTION  
SECTION APPLIES:  
STA 4+480.57 TO STA 4+663.45  
FOR LEGEND SEE SHEET NO. 13

CURB TRANSITIONS:  
THE TRANSITION FROM .15m  
GUTTER TO .23m GUTTER SHALL  
BE MADE BETWEEN THE  
FOLLOWING STATIONS:  
STA 4+472.95 TO STA 4+480.57  
STA 4+663.45 TO STA 4+671.07

CALCULATED  
CHECKED

EXISTING TYPICAL SECTION

LAK-640-3.444

16  
214