


VINE STREET

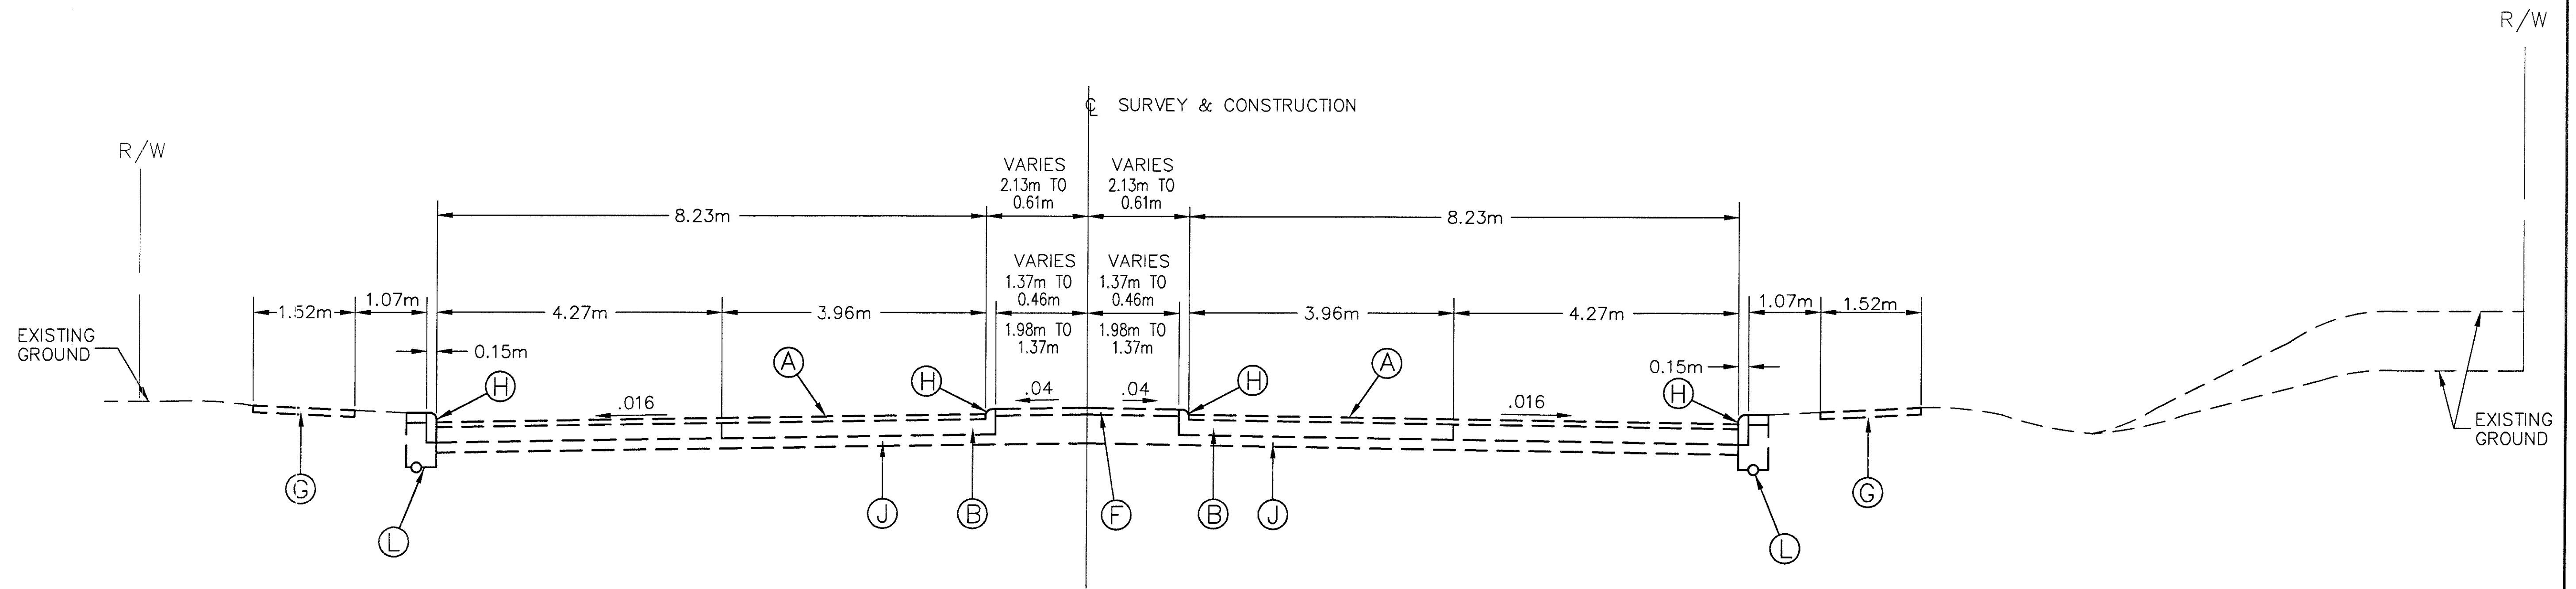

NORMAL SECTION
SECTION APPLIES:

STA 4+663.45 TO STA 4+794.97
STA 4+240.84 TO STA 4+358.65
FOR LEGEND SEE SHEET NO. 13

CALCULATED

CHECKED

EXISTING TYPICAL SECTION

LAK-640-3.444

17
214