


EXISTING TYPICAL SECTION RAMP PAVEMENT

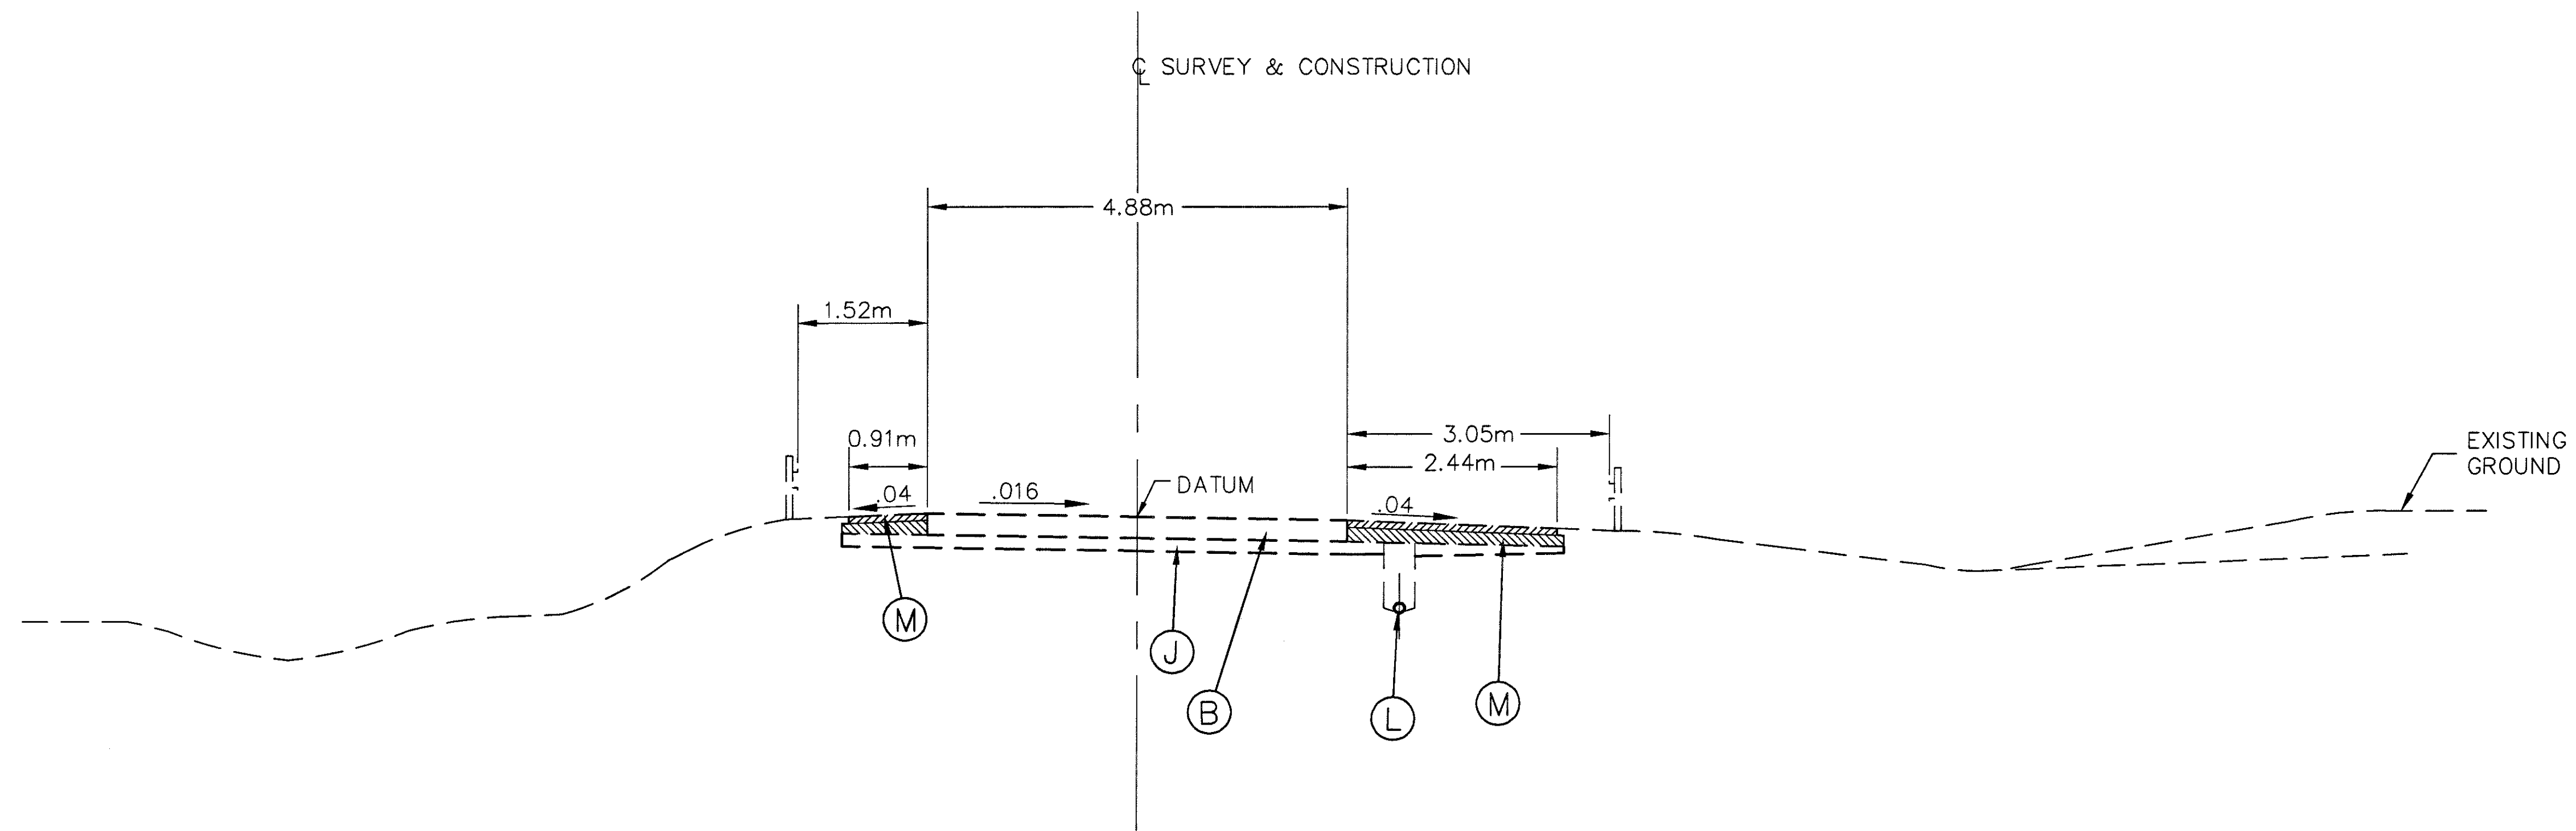

NORMAL RAMP SECTION
FOR LEGEND SEE SHEET NO. 13

CALCULATED

CHECKED

EXISTING TYPICAL SECTION
(S.R. 2 RAMPS)

LAK-640-3.444

20
214