


SODDING
END SQ.
WIDTH M.

END AREA	VOLUME
CUT	FILL

CALCULATED
CHECKED

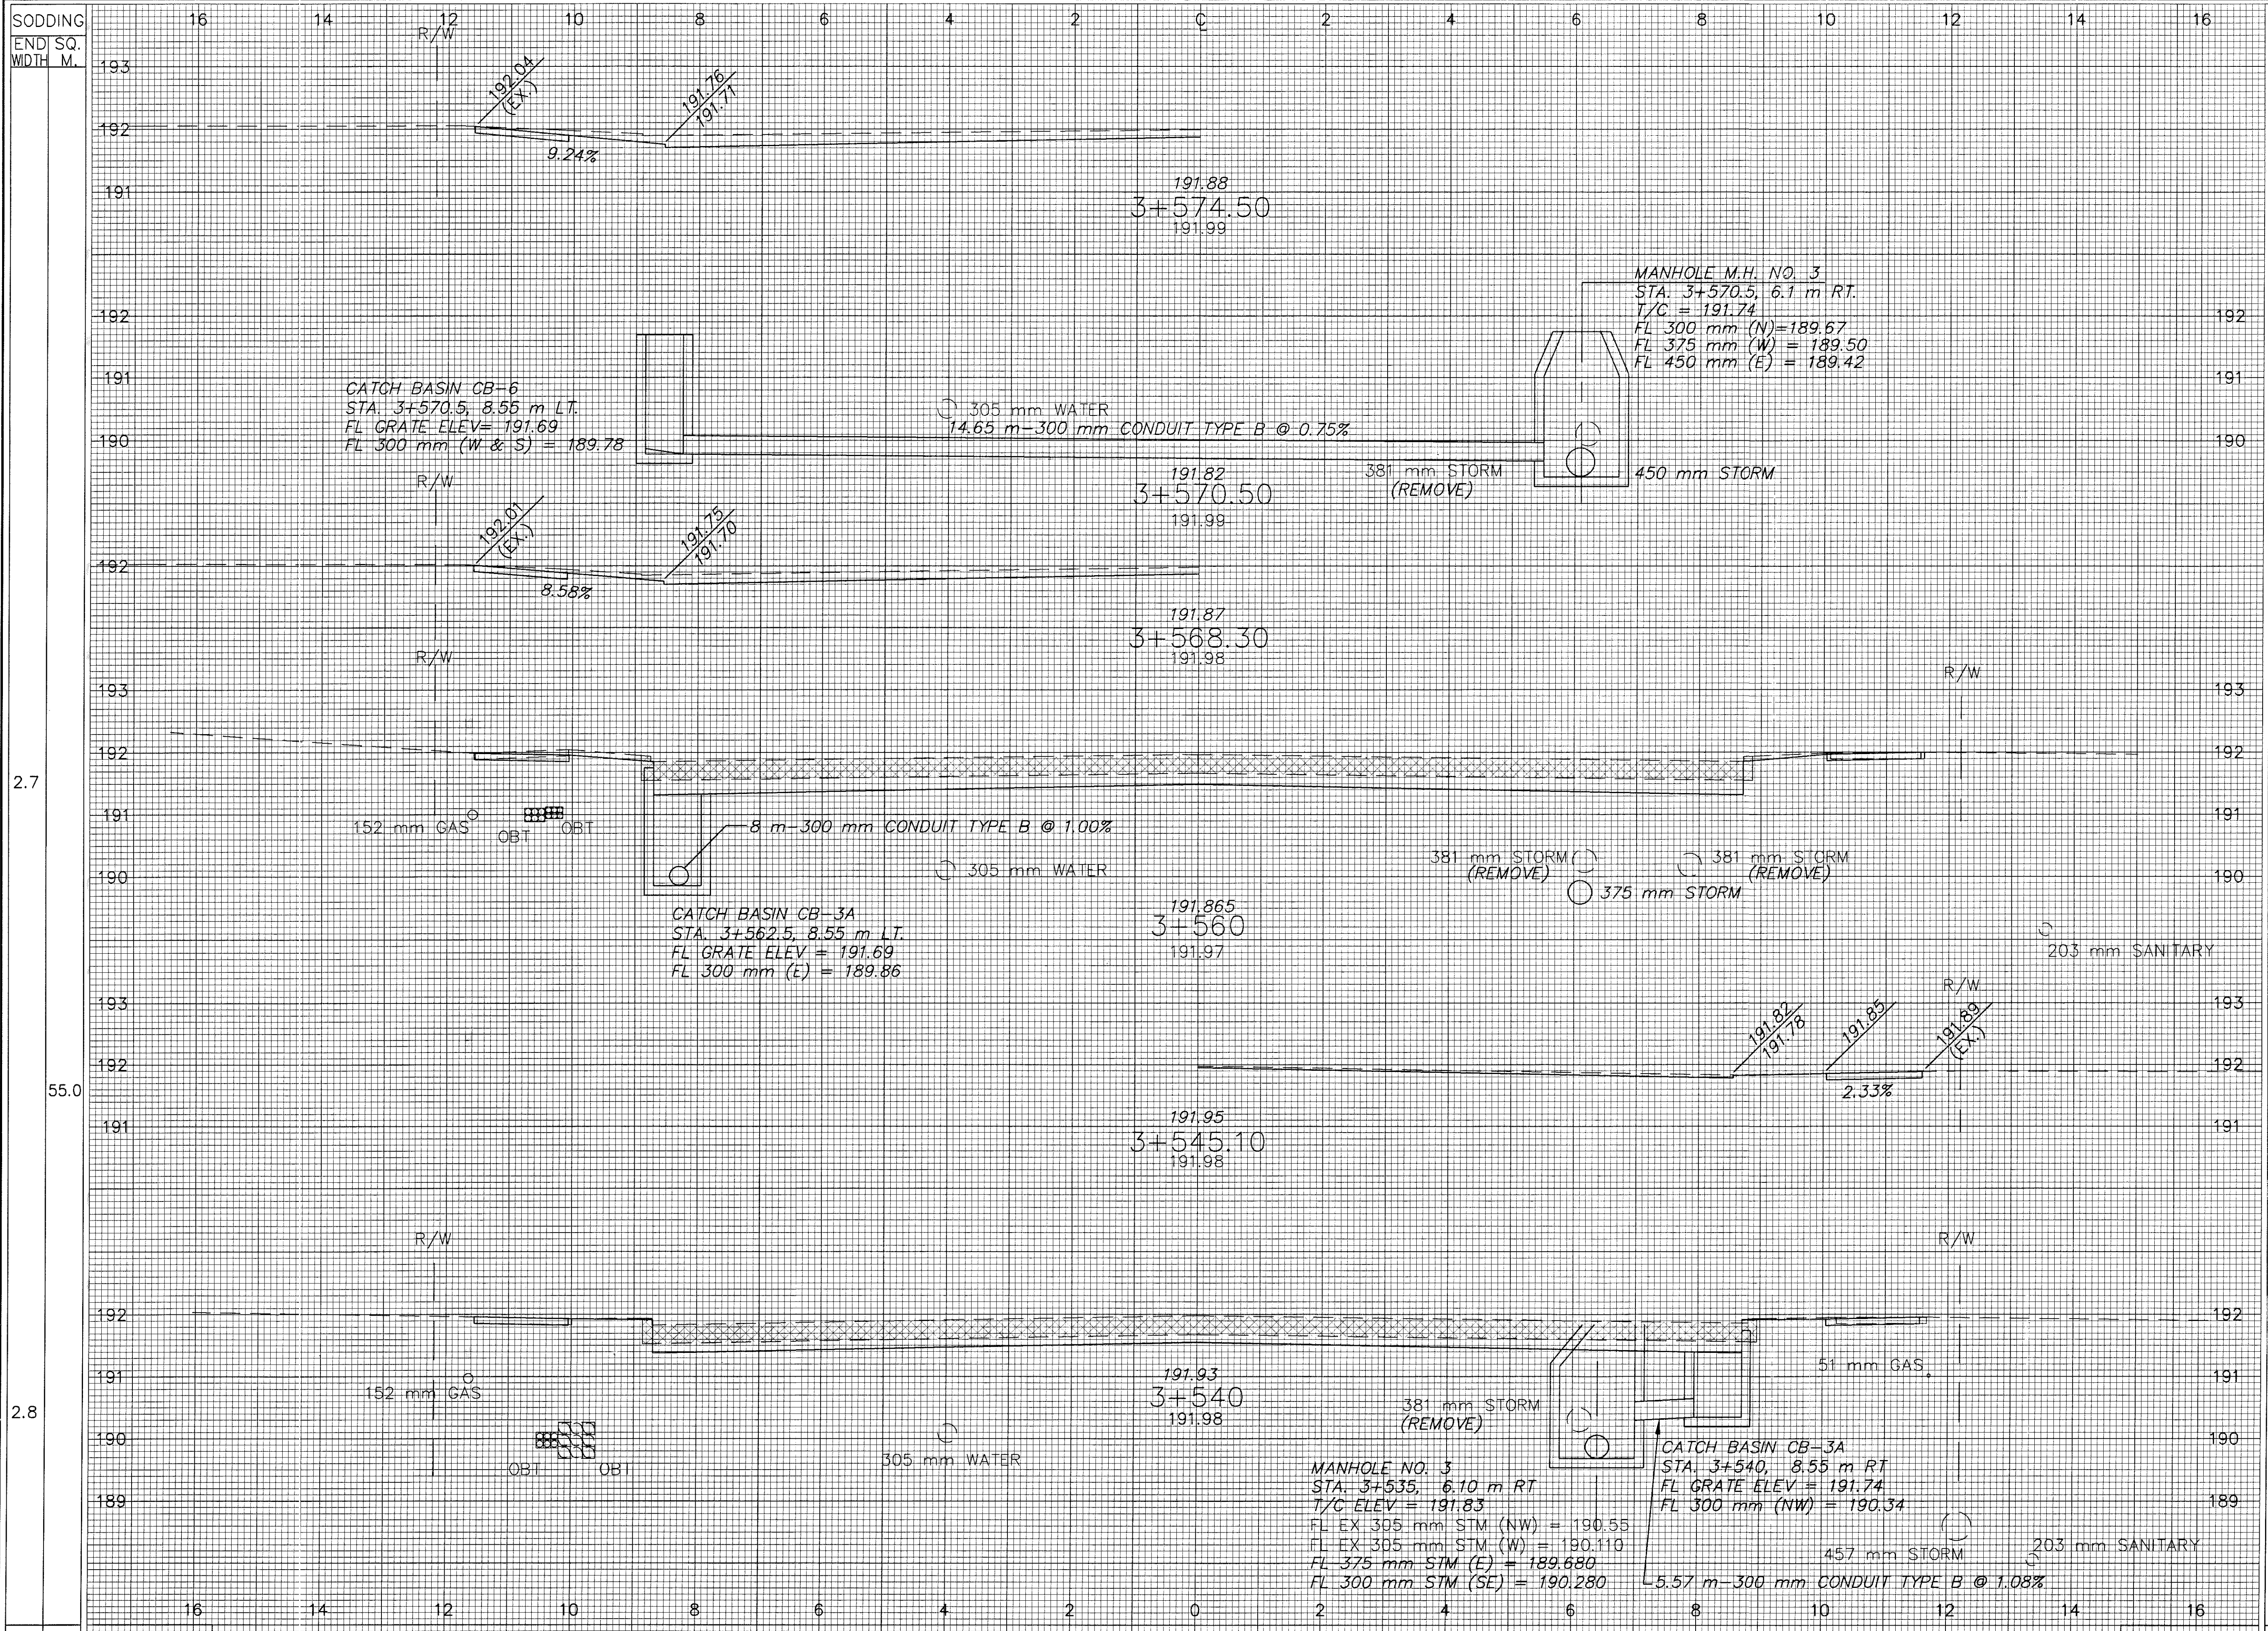

3.76	0.12
63.4	2.9
2.58	0.17
63.4	2.9

55.0 SHEET TOTAL

SHEET TOTAL

CROSS SECTIONS STA 3+540 TO STA 3+574.50

LAK-640-3.444

106
214