


SODDING
END SQ.
WIDTH M.

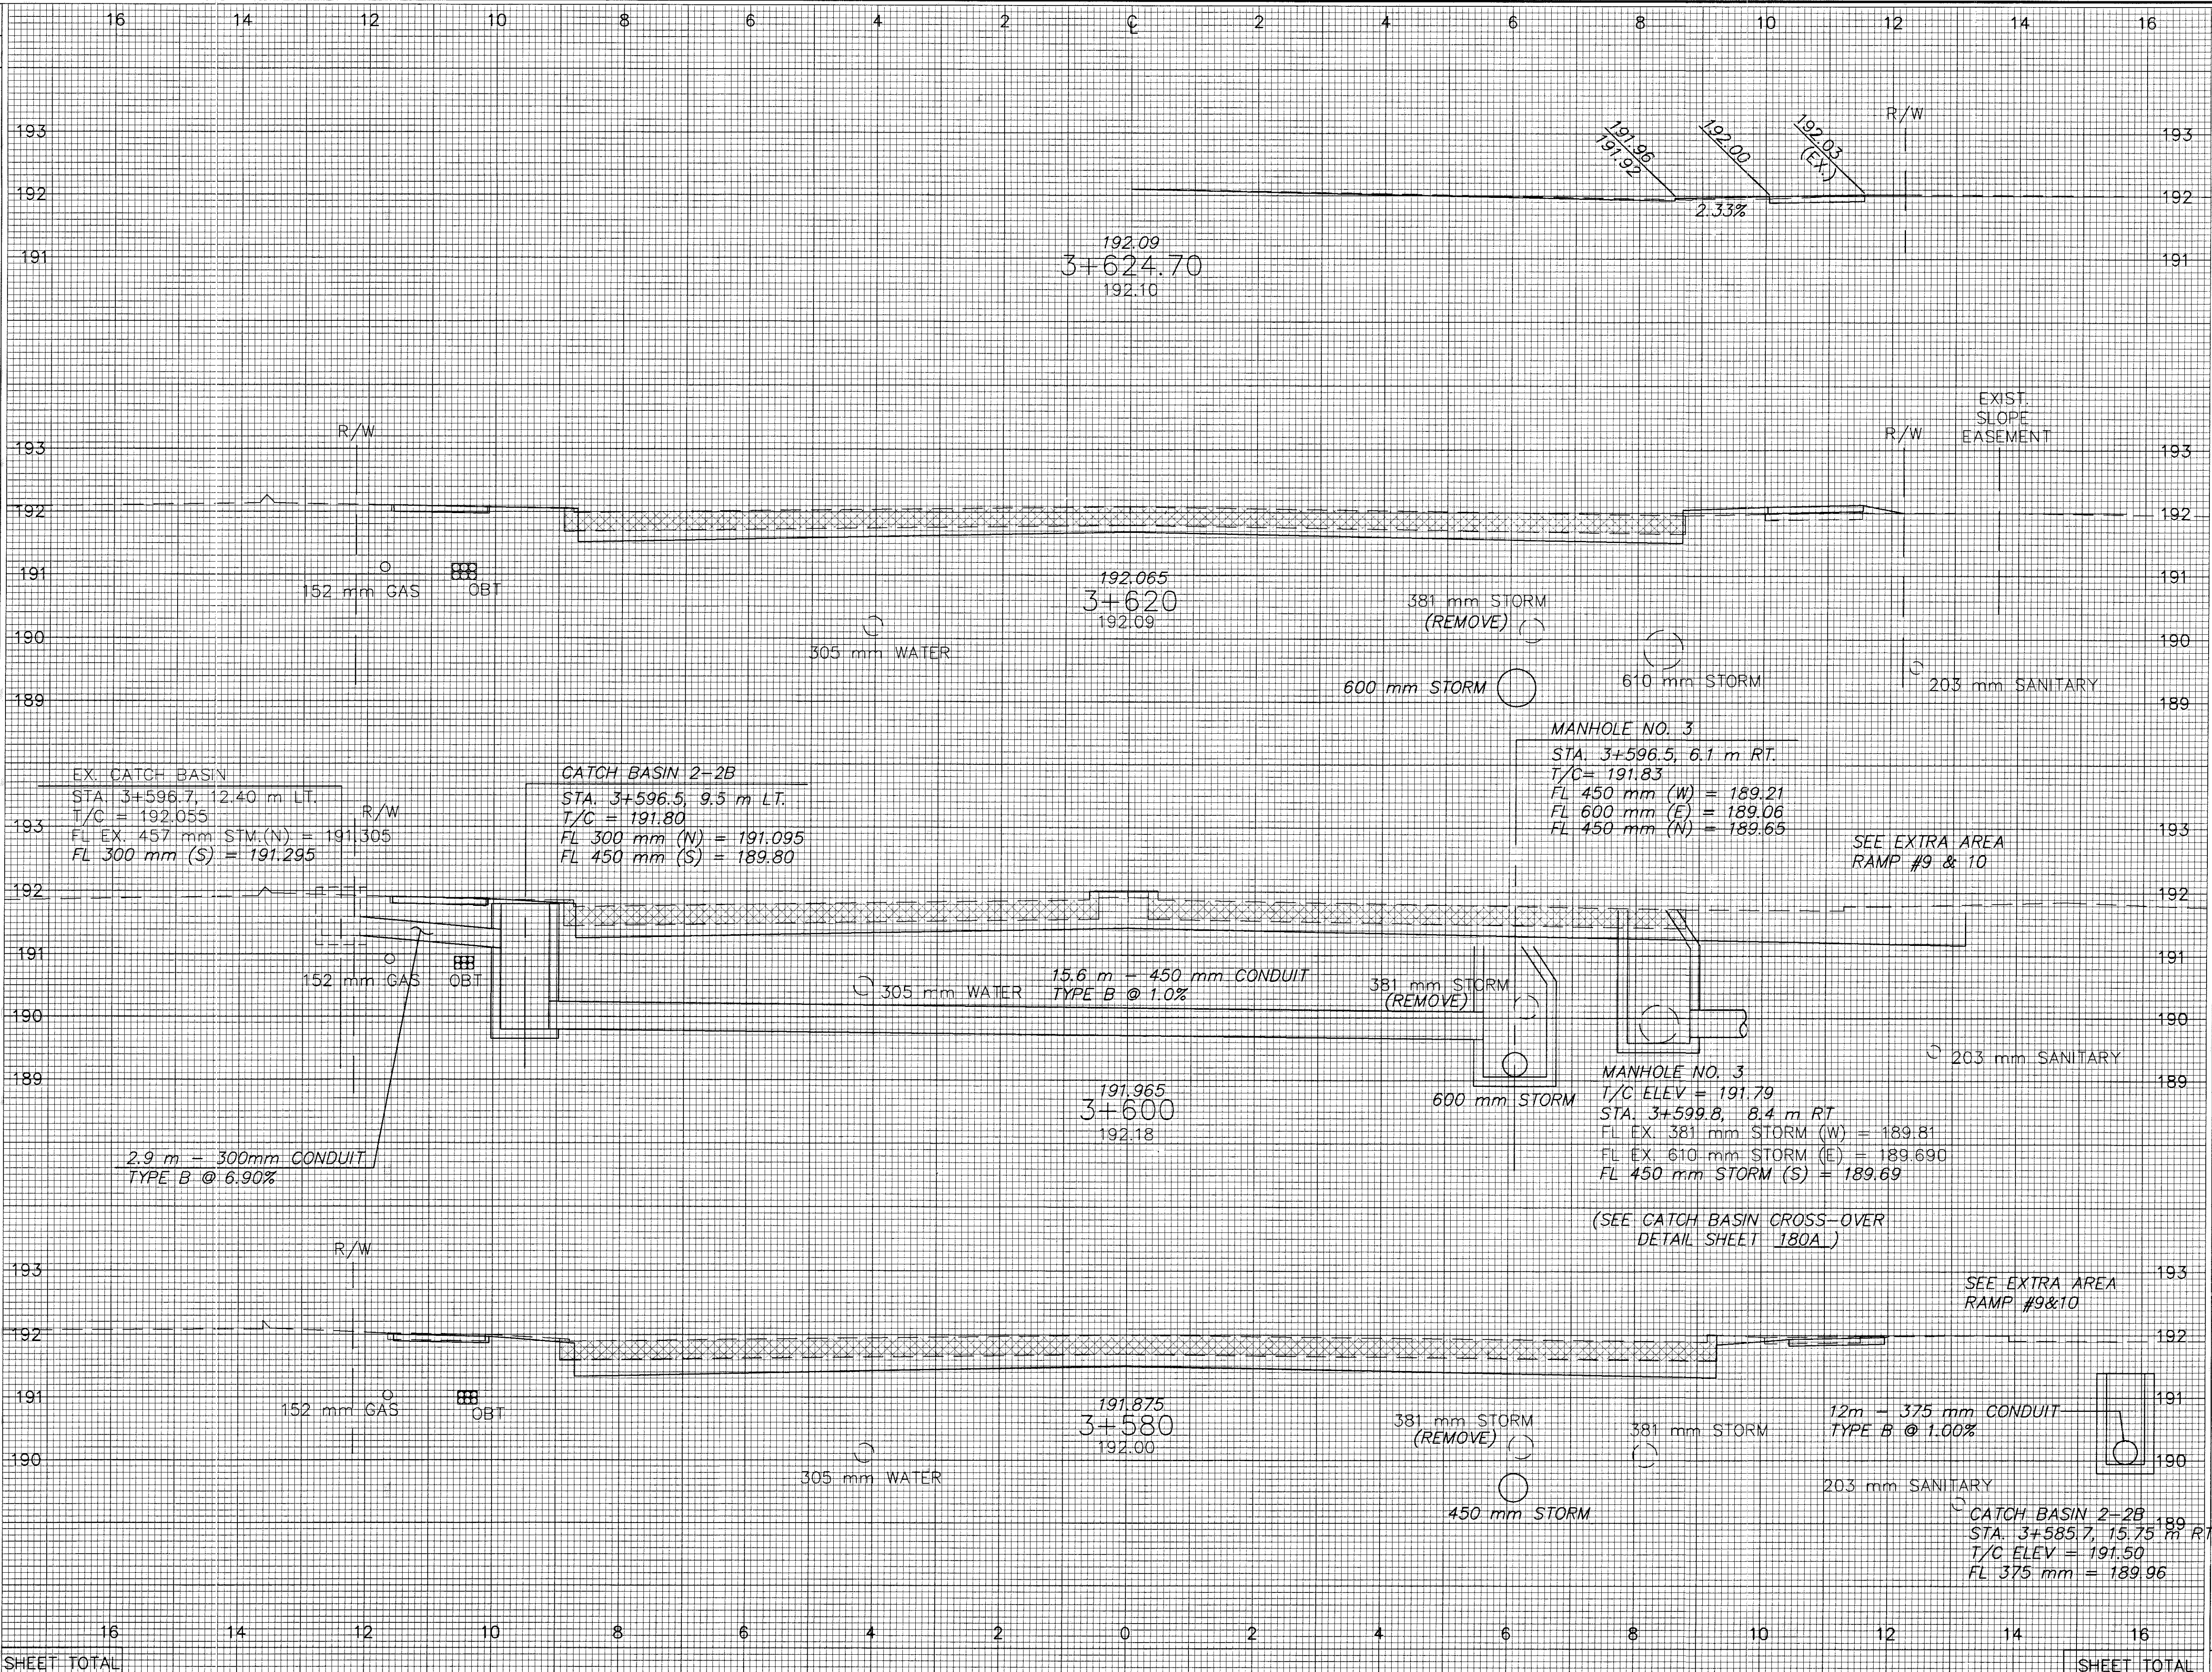

END AREA	VOLUME	CALCULATED	CHECKED
CUT	FILL		
2.290	4.5		
78.0	5.3		
5.510	0.8		
98.7	1.7		
4.360	0.9		
81.2	2.1		
257.9	9.1		

CROSS SECTIONS STA 3+580 TO STA 3+624.70

LAK-640-3.444

107
214