


SODDING
END SQ.
WIDTH M.

16 14 12 10 8 6 4 2 0 2 4 6 8 10 12 14 16

END AREA
CUT/FILL

VOLUME
CUT/FILL

CALCULATED
CHECKED

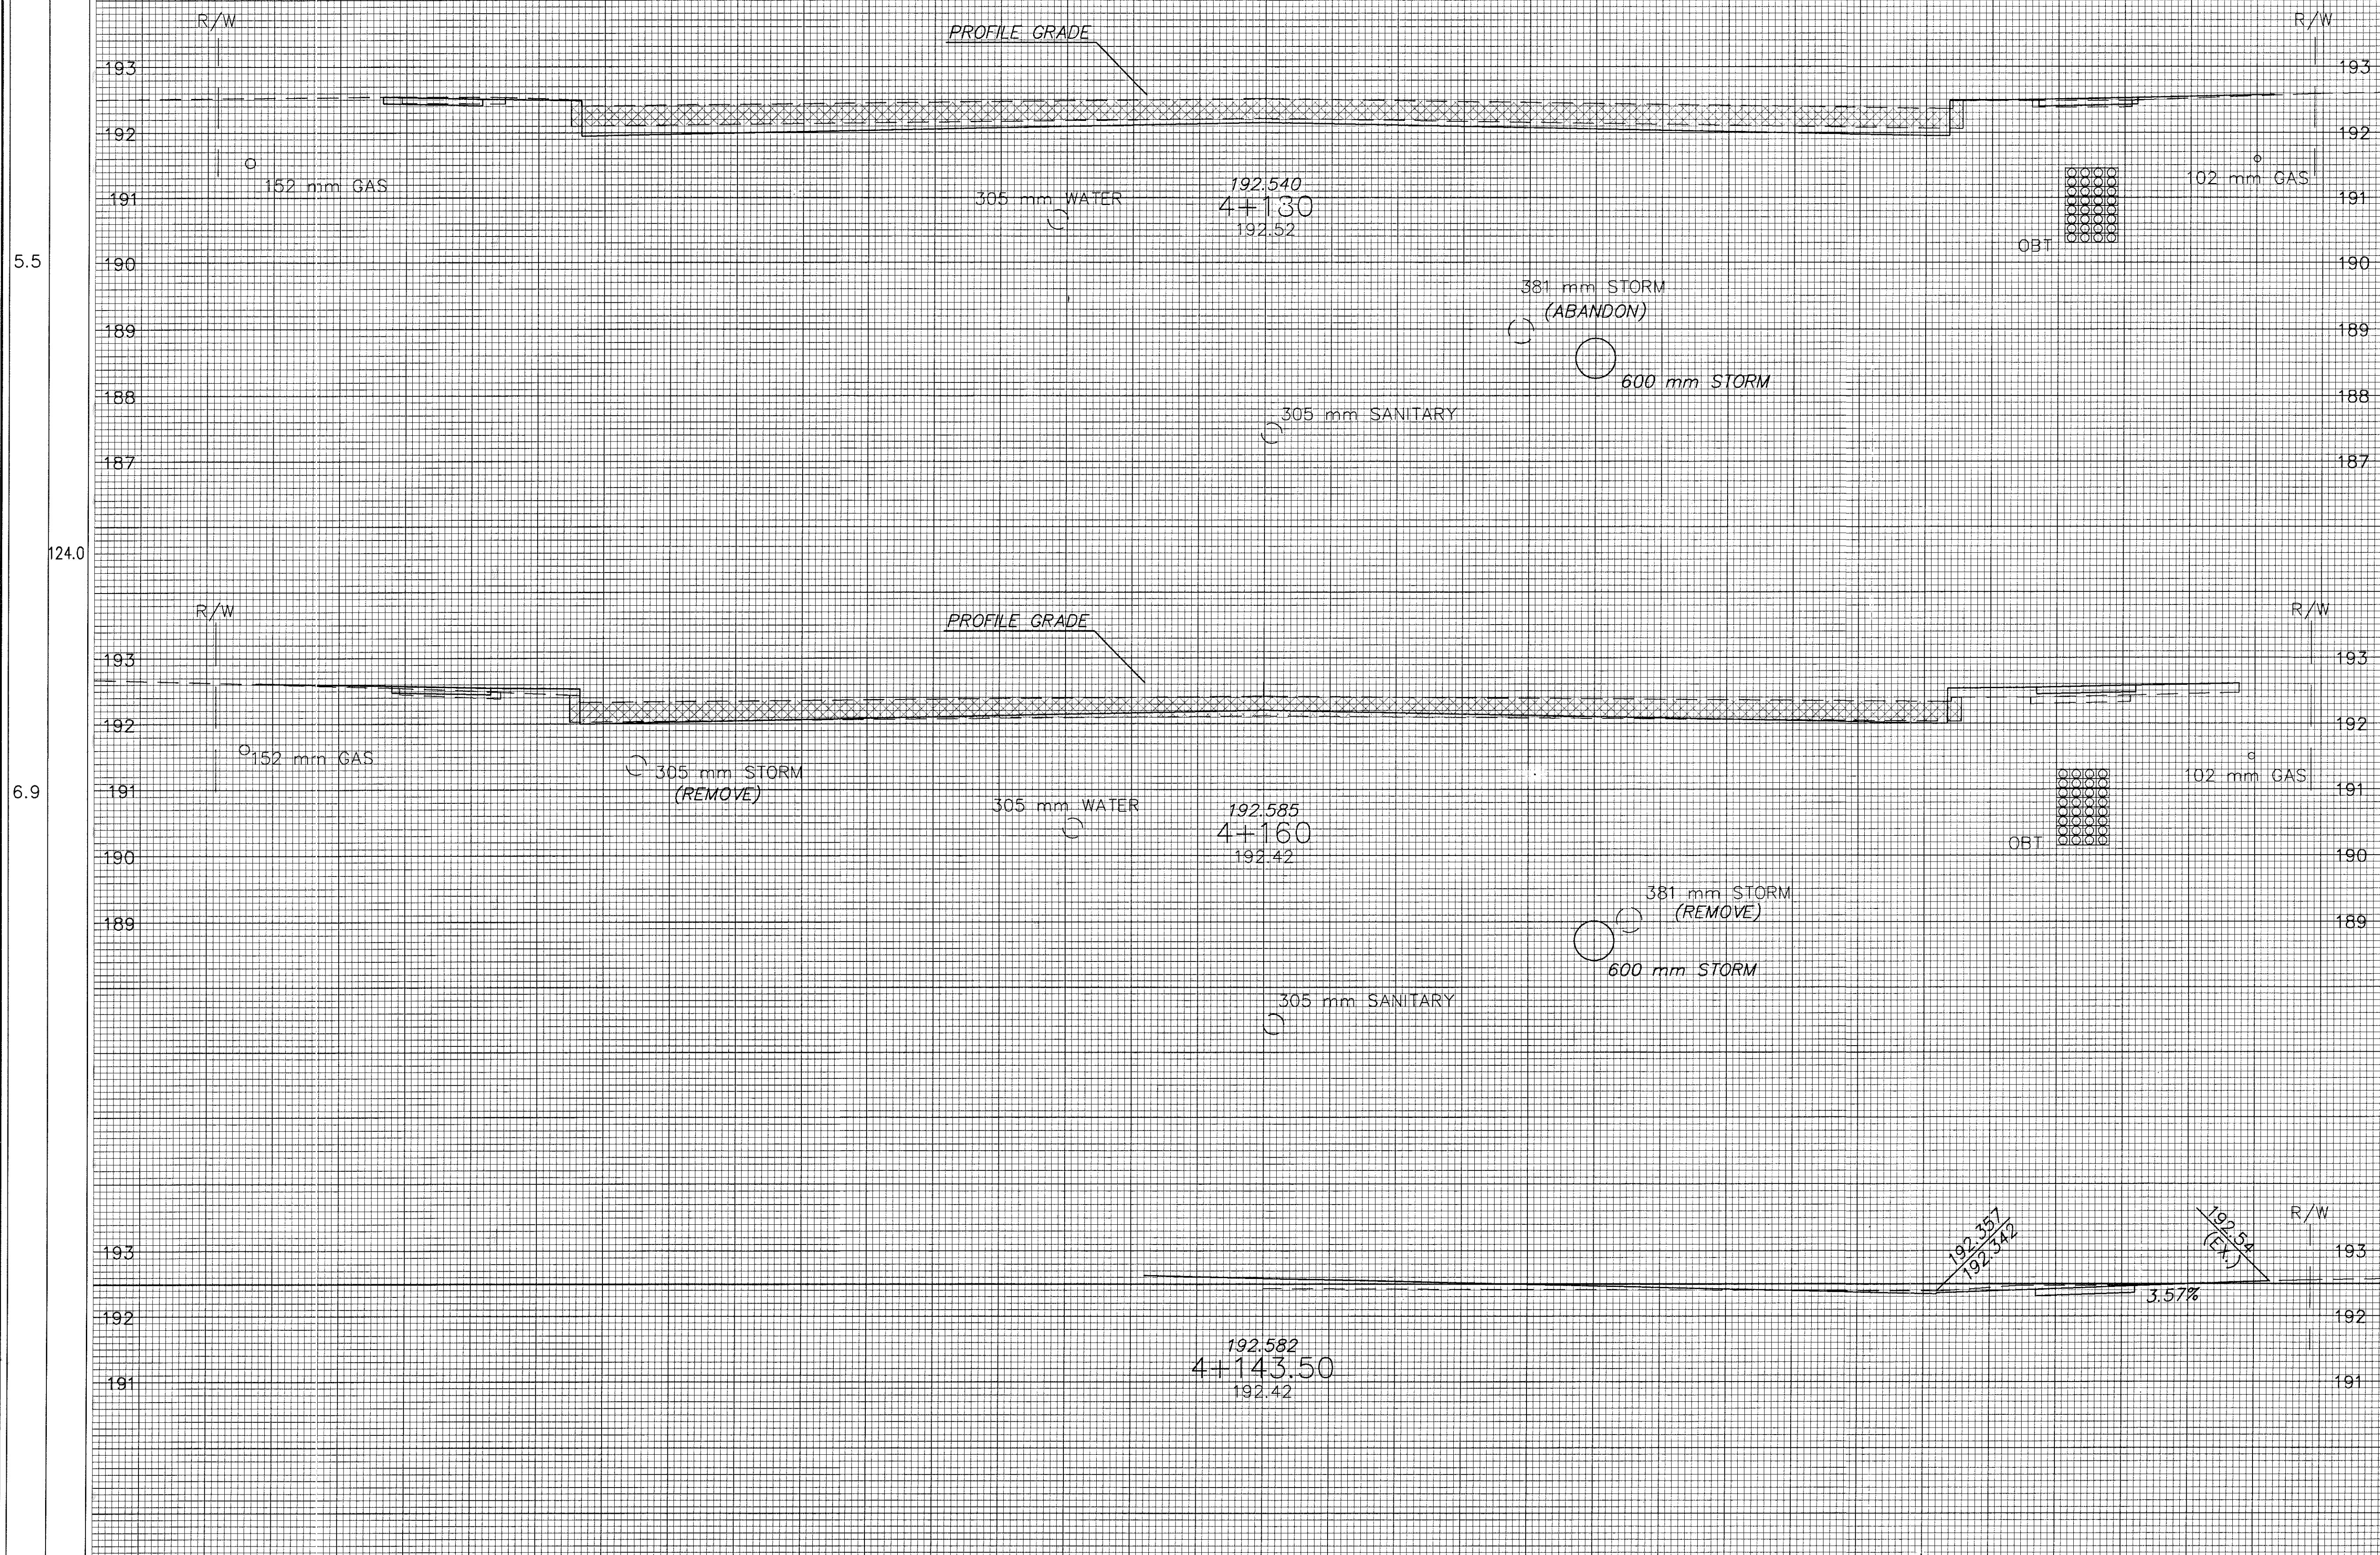

5.5

1.970.29

124.0

20.519.5

6.9

0.081.66

83.0

4.819.5

207.0 SHEET TOTAL

SHEET TOTAL 25.339.0

CROSS SECTIONS STA 4+143.50 TO STA 4+180

LAK-640-3.444

116
214