


SODDING
END SQ.
WIDTH M.

14 12 10 8 6 4 2 0 2 4 6 8 10 12 14 16

END AREA
CUT FILL
VOLUME
CUT FILL
CALCULATED
CHECKED

193
192
191
190
189
188
187
92.0
193
192
191
190
189
188
187
24.0
193
192
191
190
189
188
187
0
193
192
191
190
189
188
187
61.0
177.0

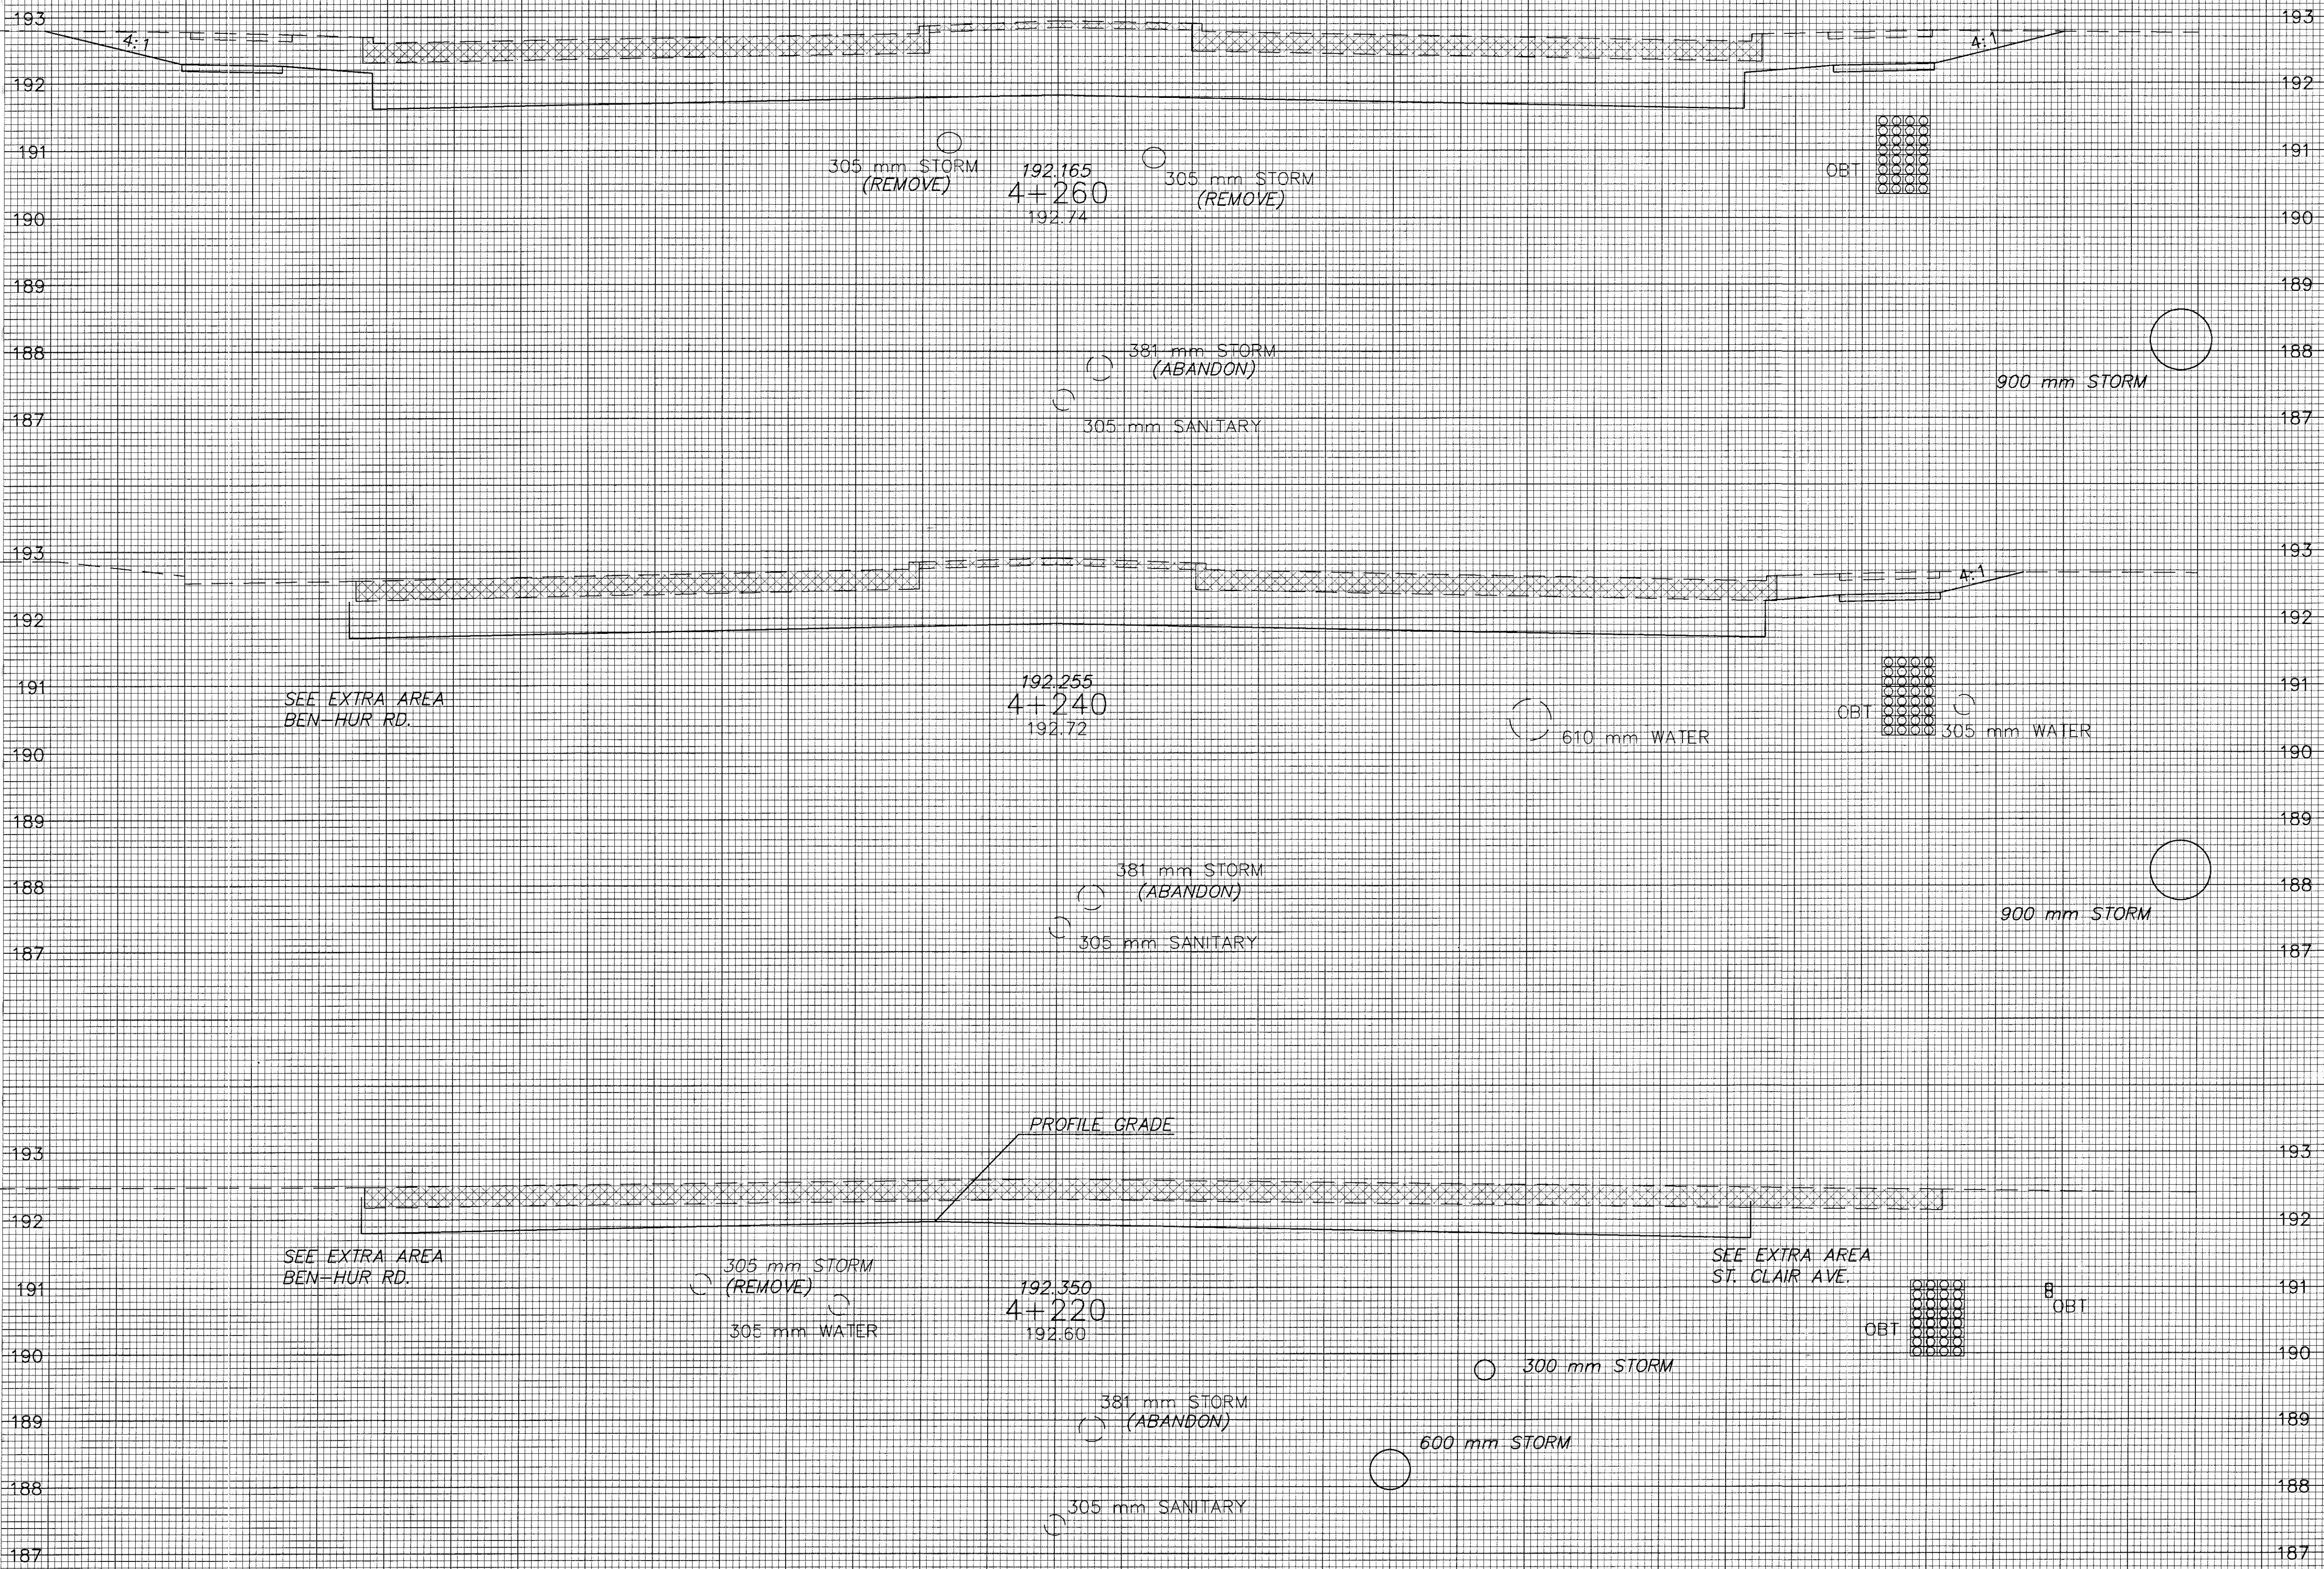

18.79	-
324.6	-
13.67	-
213.9	-
7.72	-
134.0	0.7
672.5	0.7

14 12 10 8 6 4 2 0 2 4 6 8 10 12 14 16
 SHEET TOTAL SHEET TOTAL

CROSS SECTIONS STA 4+220 TO STA 4+260

LAK-640-3.444

118
214