


SODDING  
END SQ.  
WIDTH M.

END AREA	VOLUME
CUT	CUT
FILL	FILL

CALCULATED	CHECKED
------------	---------

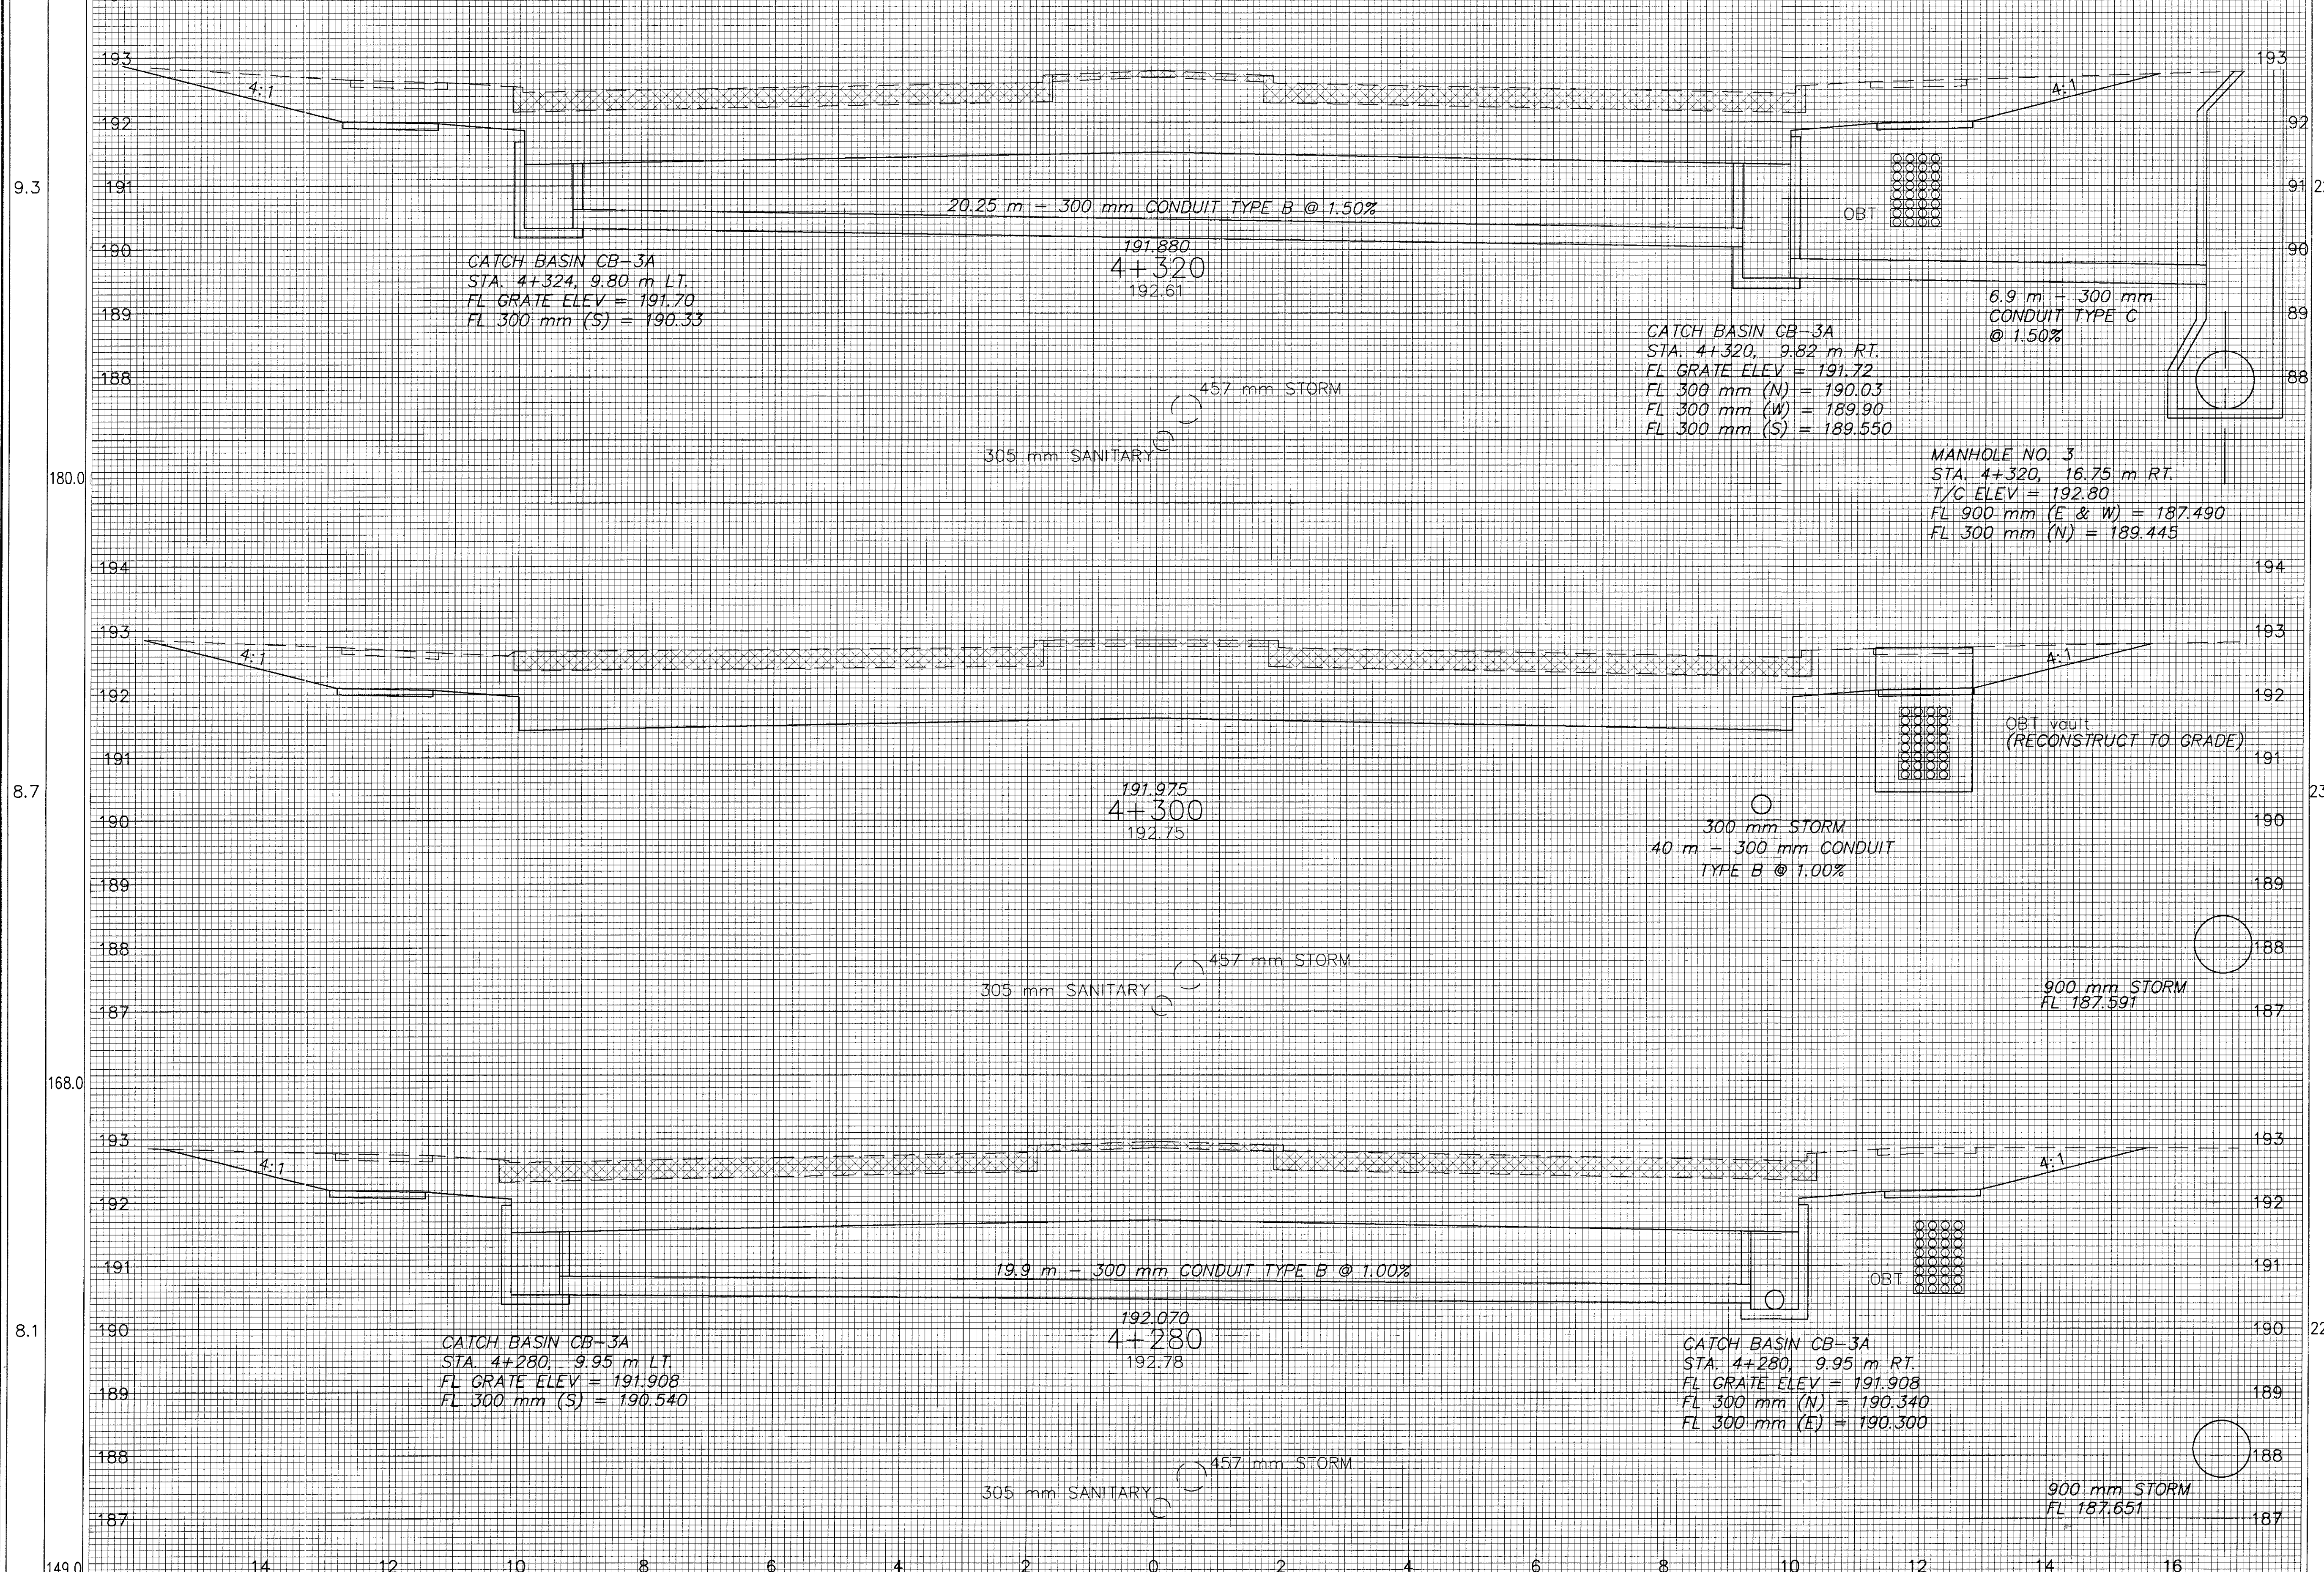

22.51	-
460.0	-
23.49	-
458.0	-
22.31	-
411.0	-
1329.0	-

149.0 SHEET TOTAL 14 12 10 8 6 4 2 0 2 4 6 8 10 12 14 16 SHEET TOTAL 497.0

CROSS SECTIONS STA 4+280 TO STA 4+320

LAK-640-3.444

119  
214