


SODDING
END SQ.
WIDTH M.

END AREA
CUT/FILL

VOLUME
CUT/FILL

CALCULATED
CHECKED

192
191
190
189
188
187
186
185
190
189
188
187
186
185
190
189
188
187
186
185
190
189
188
187
186
185
190
189
188
187
186
185
17.0
38.0

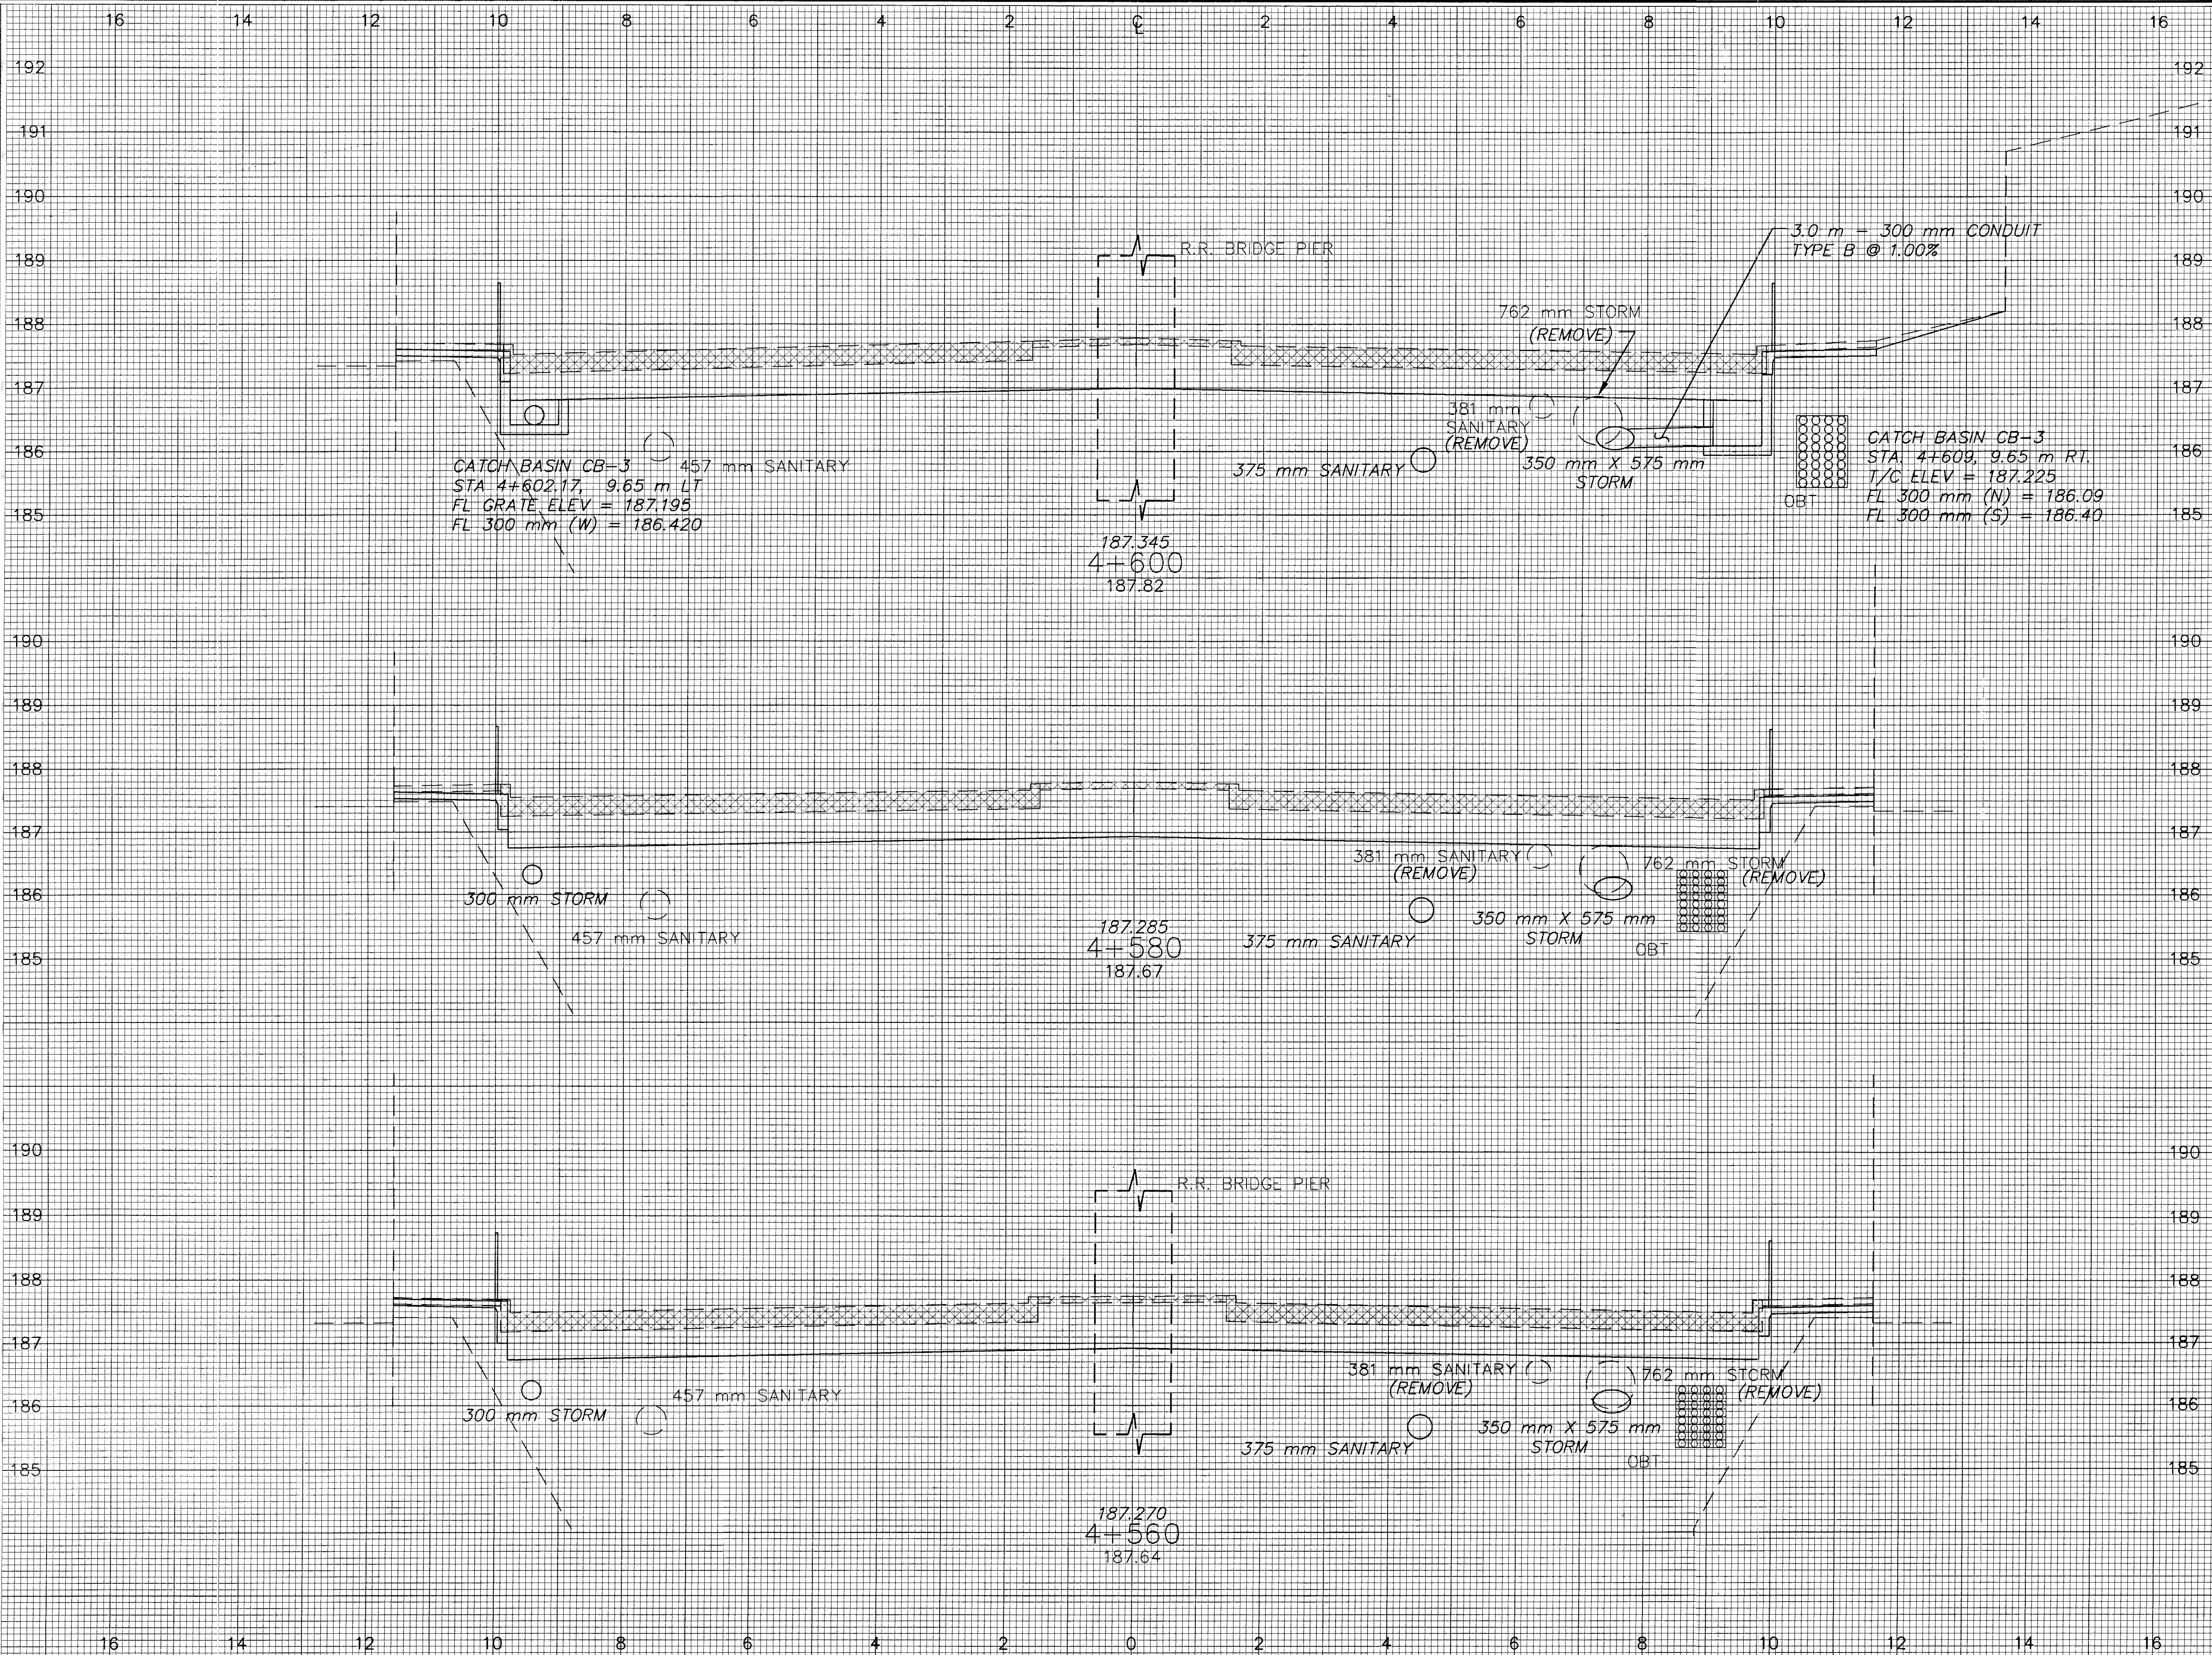

9.39	-
197.3	-
10.34	-
200.9	-
9.75	-
196.6	-
594.8	-

CROSS SECTIONS STA 4+560 TO STA 4+600

LAK-640-3.444

124
214