


SODDING
END SQ.
WIDTH M.

END AREA	VOLUME
CUT/FILL	CUT/FILL

CALCULATED	CHECKED
------------	---------

9.4
172.0
7.8
108.0
3.0

0.21	0.91
21.5	17.1
1.94	0.80
78.1	8.7
5.87	0.07
149.8	1.1
249.4	26.9

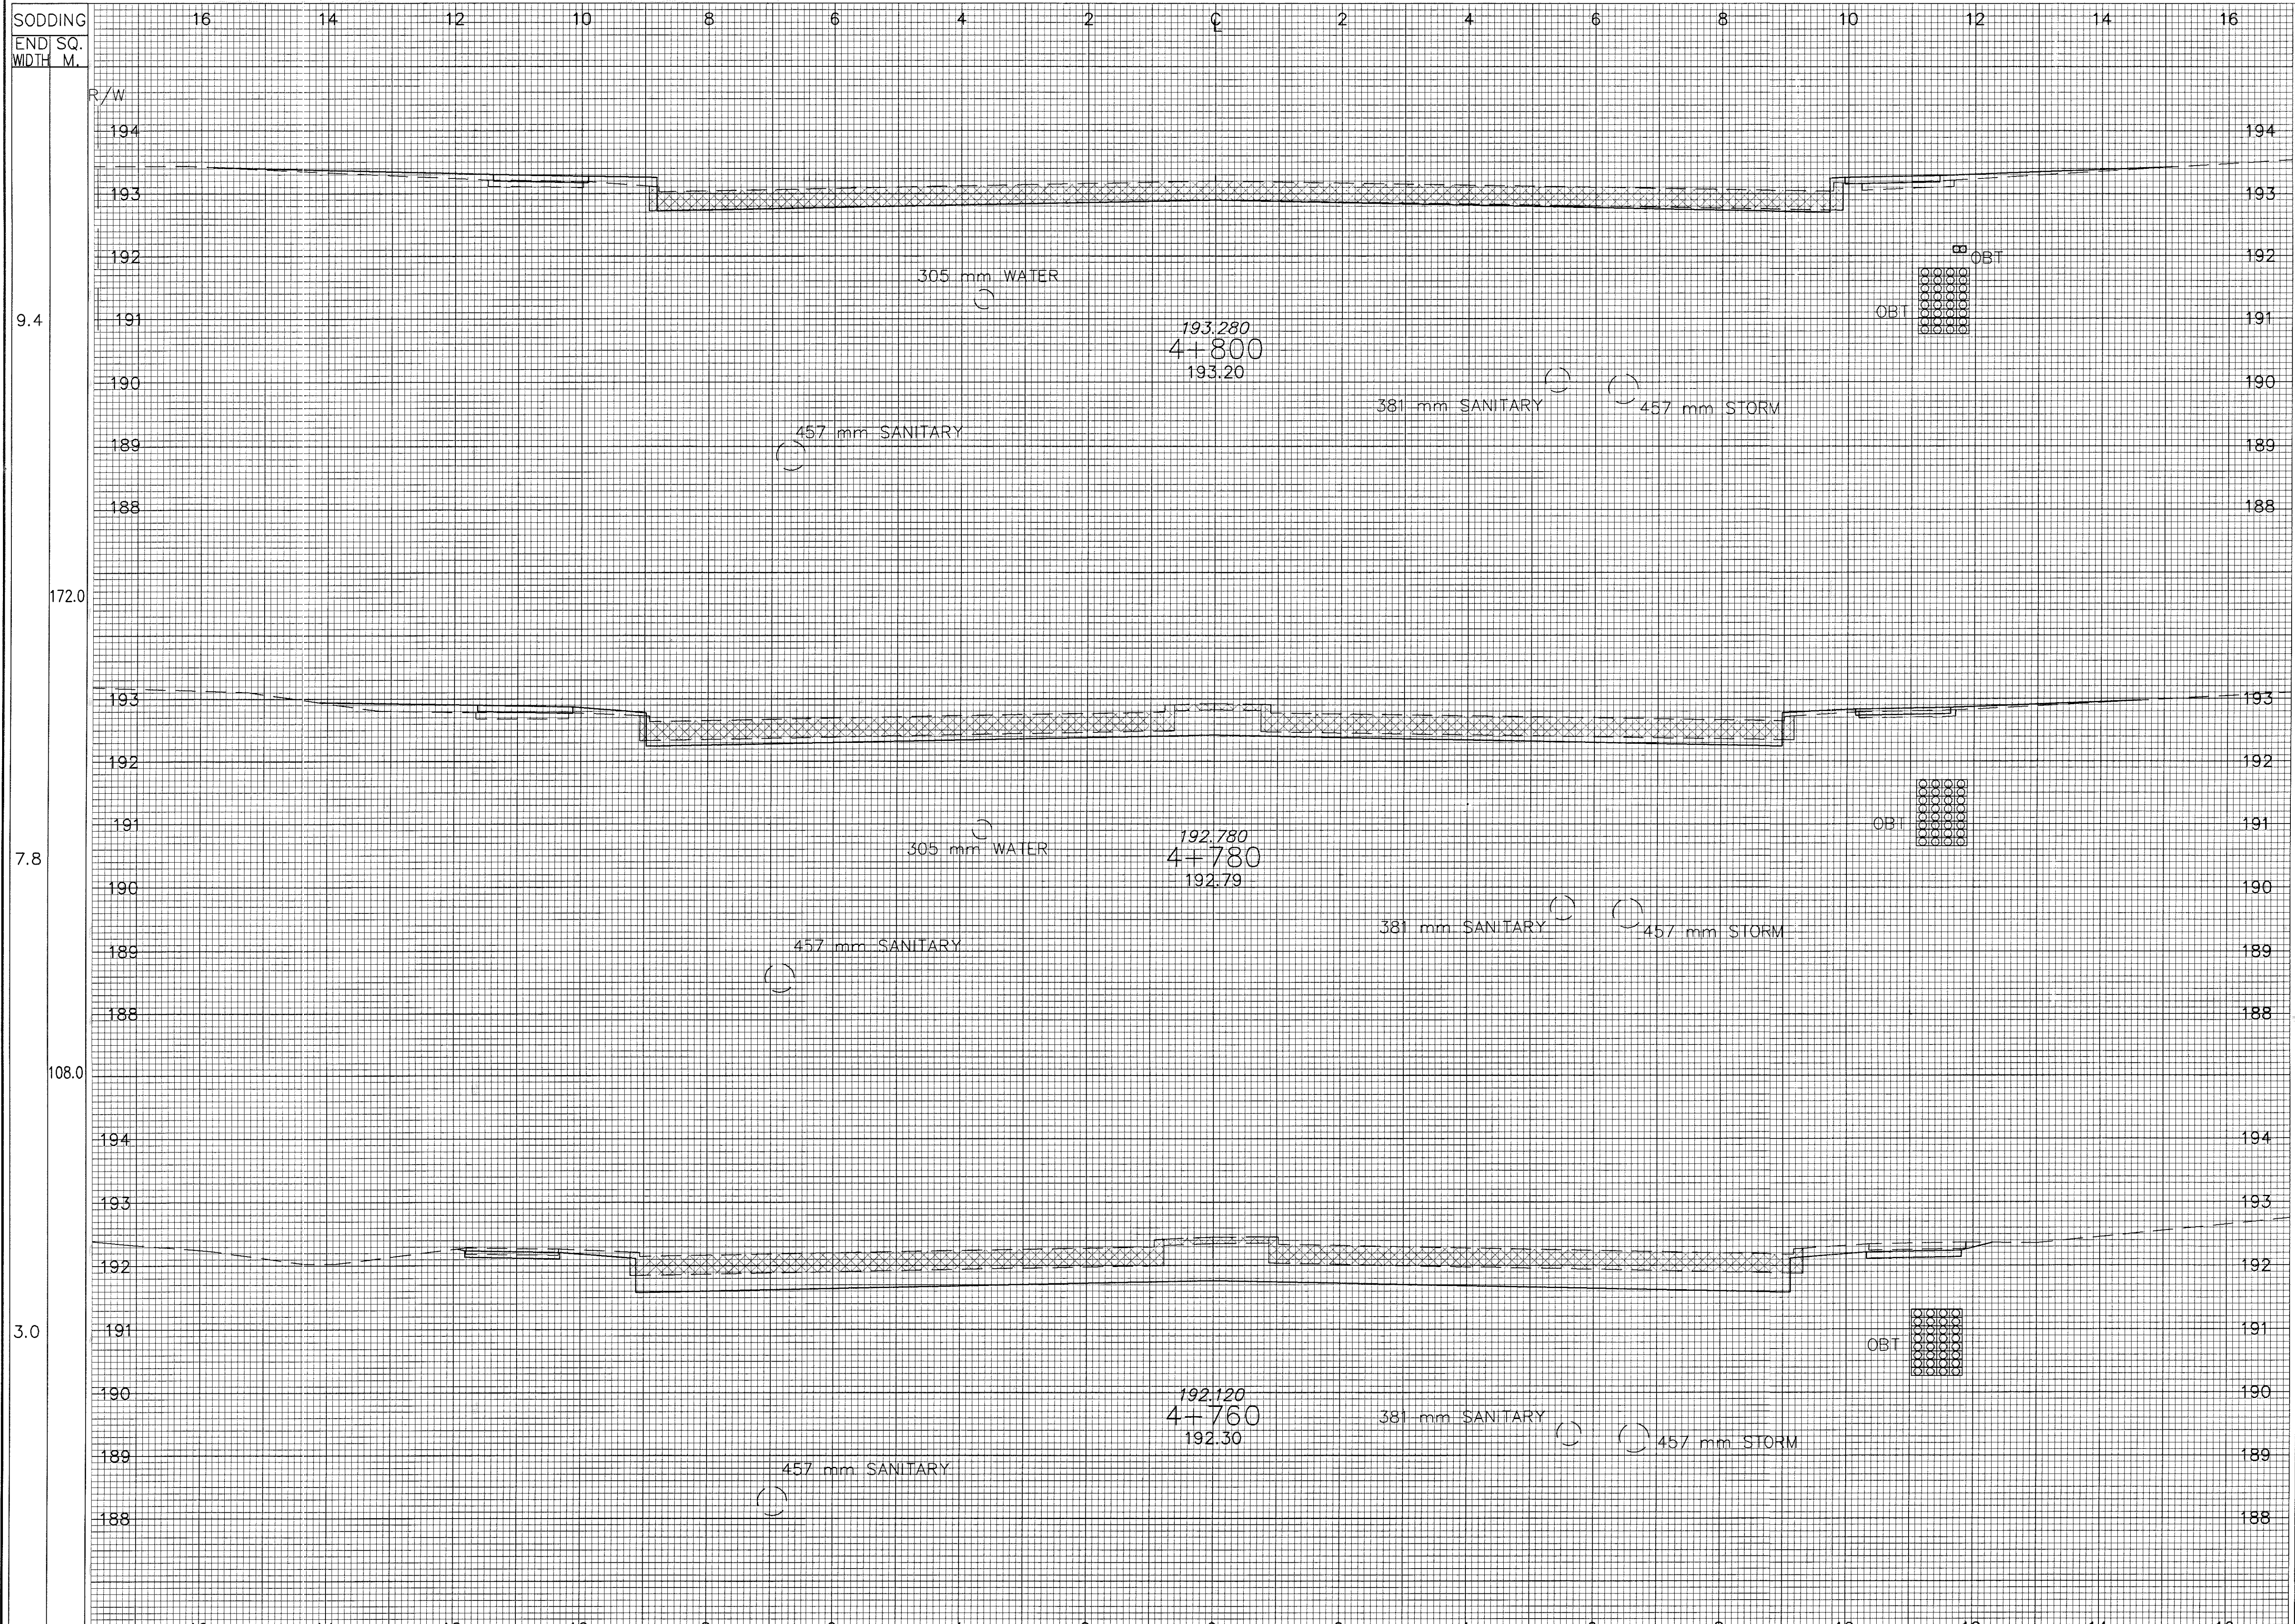

101.0
381.0

SHEET TOTAL

CROSS SECTIONS STA 4+760 TO STA 4+800

LAK-640-3.444

127
214