


SODDING
END SQ.
WIDTH M.

END AREA
CUT/FILL

VOLUME
CUT/FILL

CALCULATED

CHECKED

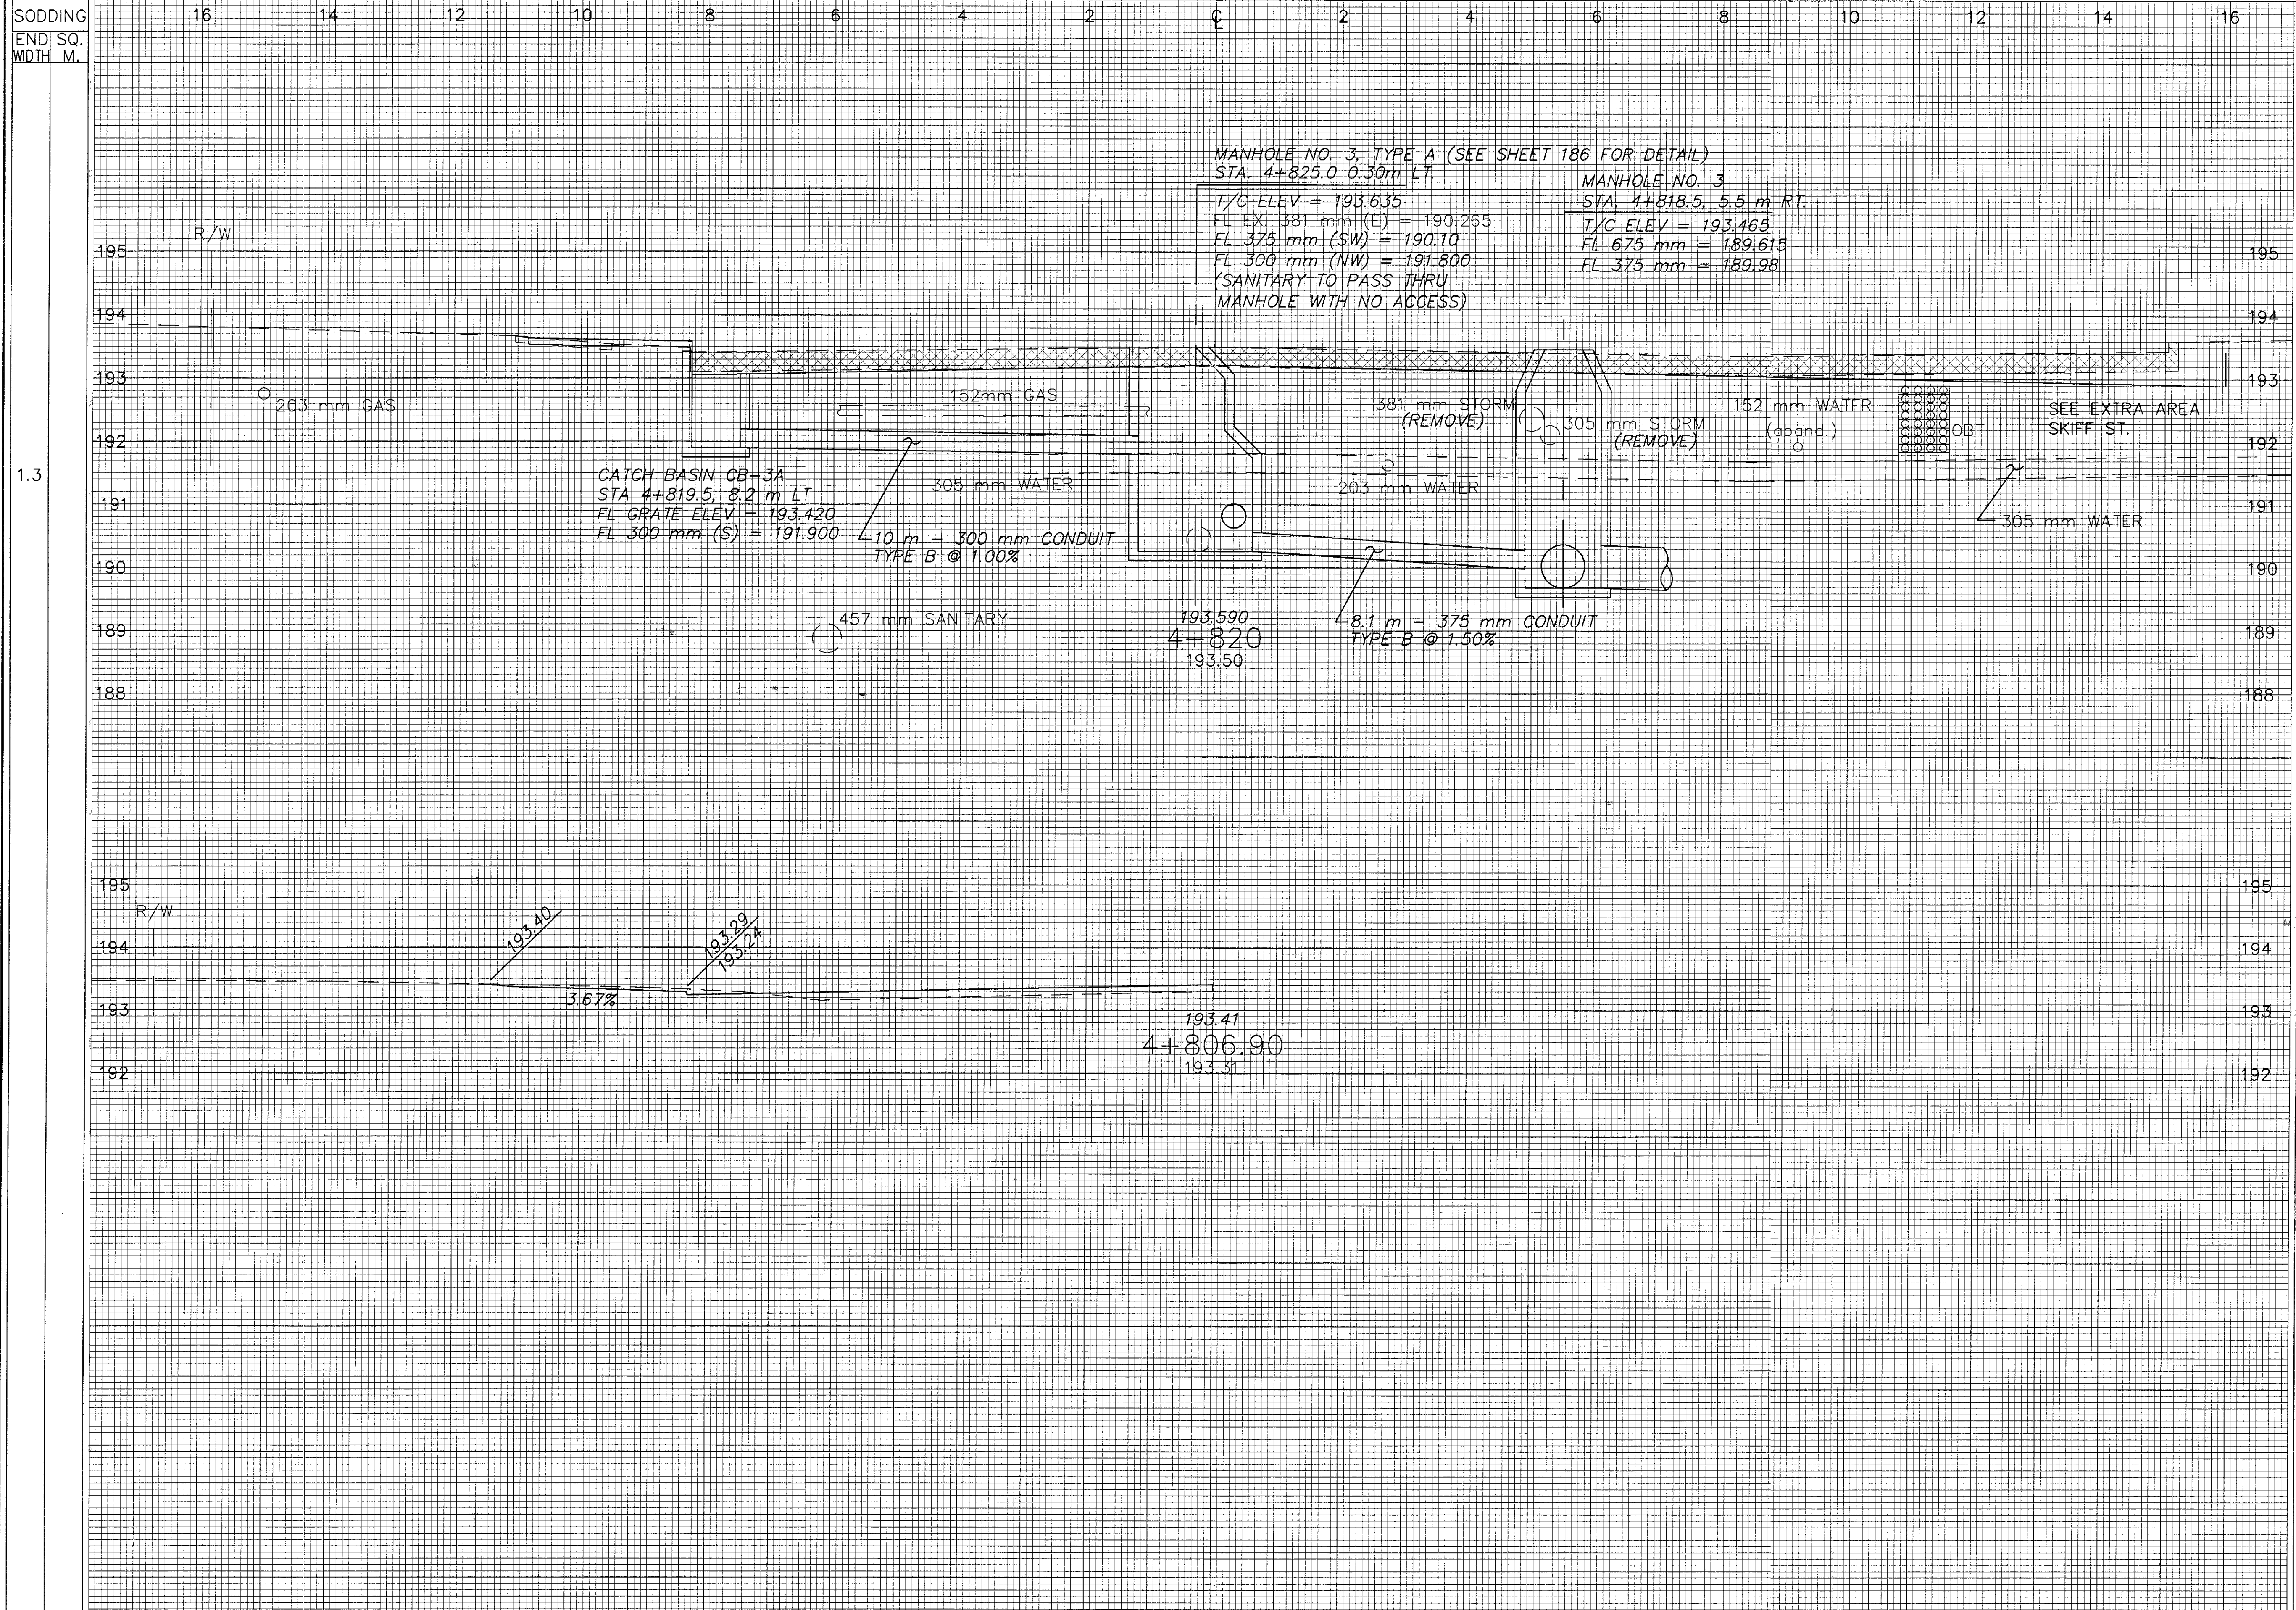

1.3

1.480.24

CROSS SECTIONS STA 4+806.90 TO STA 4+820

LAK-640-3.444

107.0

16.9 11.5

SHEET TOTAL

SHEET TOTAL

128
214