


SODDING
END SQ.
WIDTH M.

END AREA
CUT FILL

VOLUME
CUT FILL

CALCULATE
CHECKED

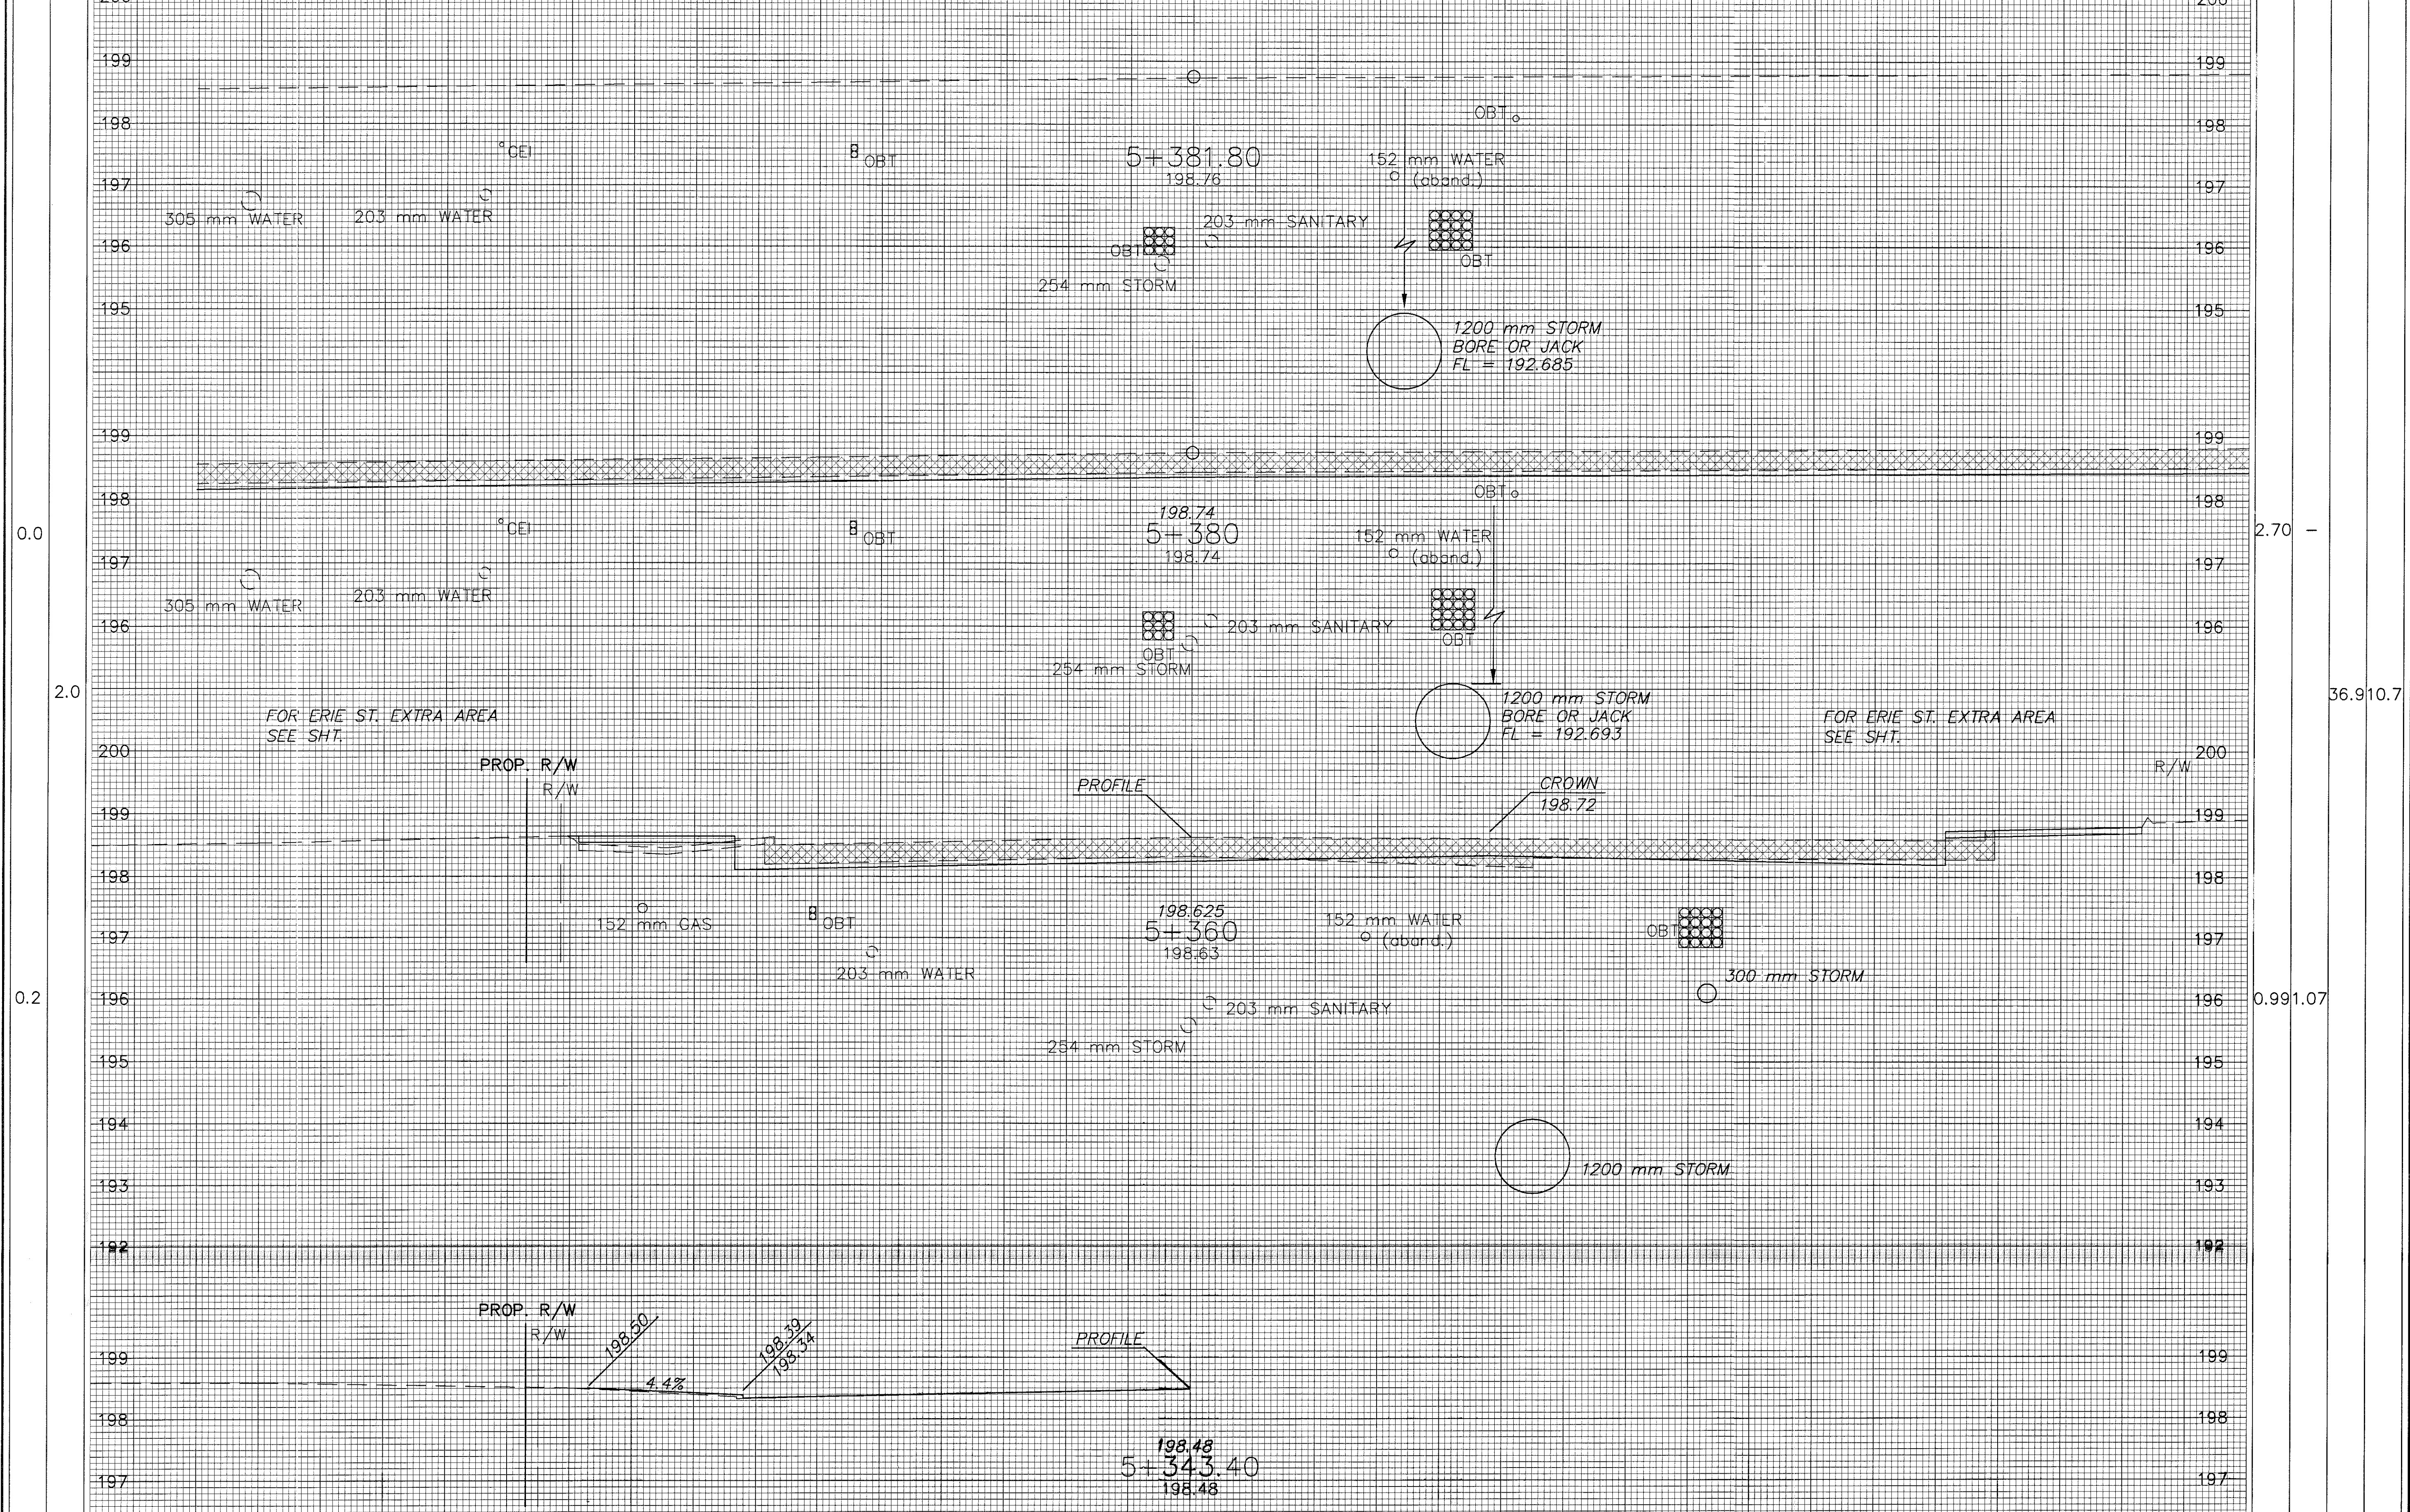

2.70 -

36.910.7

0.991.07

CROSS SECTIONS STA 5+343.40 TO STA 5+381.80

LAK-640-3.444

145
214

2.0	16	14	12	10	8	6	4	2	0	2	4	6	8	10	12	14	16	20.016.4
4.0	SHEET TOTAL																	56.927.1