


202	203	203	203	254	255	304	448	407	451	608	608	830	660
PAVEMENT REMOVED	EXCAVATION, NOT INCLUDING EMBANKMENT CONSTRUCTION	EMBANKMENT	SUBGRADE COMPACTION	PAVEMENT PLANING	FULL DEPTH PAVEMENT SAWING	150 mm AGGREGATE BASE AS PER PLAN	ASPHALT CONCRETE SURFACE COURSE, TYPE 1, PG 64-22	TACK COAT	230 mm REINFORCED CONCRETE PAVEMENT	100 mm CONC. WALK	CURB RAMP TYPE 2	CURB TYPE, 2A	SODDING, UNSTAKED, AS PER PLAN
S.M.	C.M.	C.M.	S.M.	S.M.	m	C.M.	C.M.	L.	S.M.	S.M.	EA.	m	S.M.
276.37	14.7	4.8	259.8	7.0	7.0	39.0	0.22	3.15	259.8	11.1	2	41.2	30.5

WEARING COURSE REMOVED AND REPLACED AS PER PLAN DETAIL ON SHEET 161

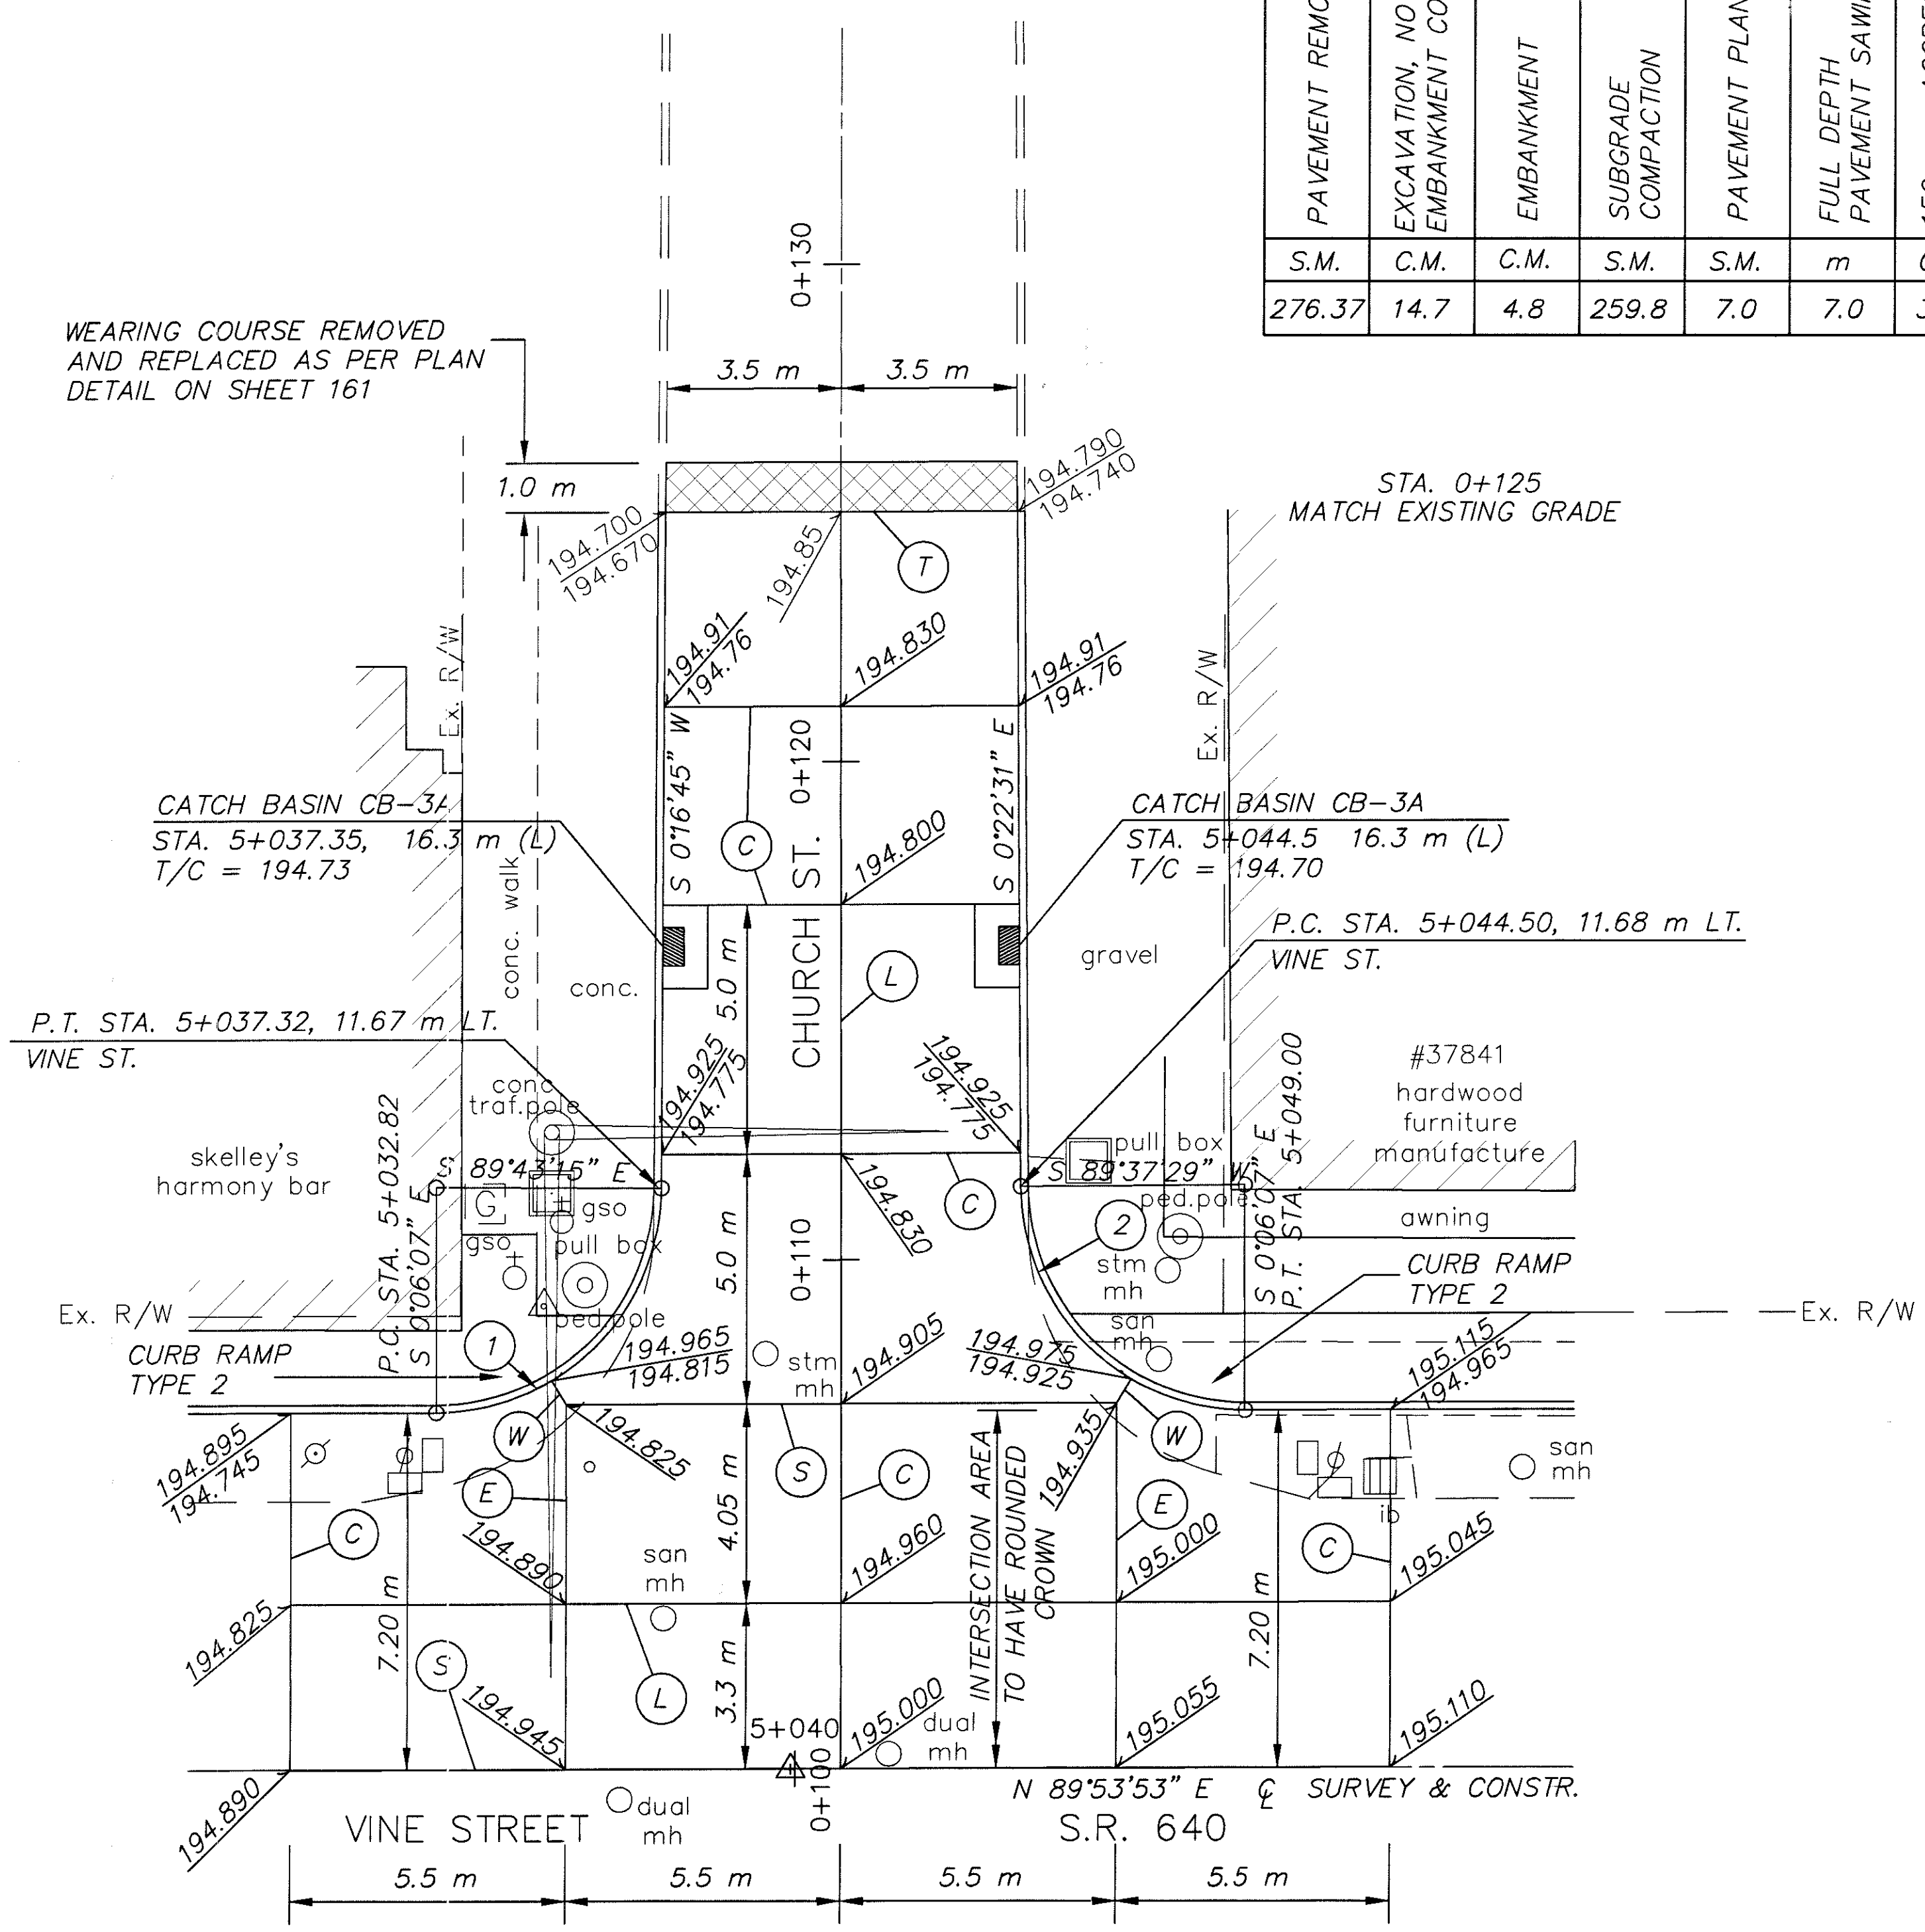


CURVE DATA TO FACE OF CURB

①	②
$\Delta = 89^{\circ}37'08''$	$\Delta = 89^{\circ}43'36''$
$R = 4.50 \text{ m}$	$R = 4.50 \text{ m}$
$T = 4.47 \text{ m}$	$T = 4.48 \text{ m}$
$L = 7.04 \text{ m}$	$L = 7.05 \text{ m}$
$C = 6.34 \text{ m}$	$C = 6.35 \text{ m}$
$E = 1.84 \text{ m}$	$E = 1.85 \text{ m}$

LEGEND

- (C) CONTRACTION JOINT AS PER B.P.-2.2M
- (L) LONGITUDINAL JOINT AS PER B.P.-2.1M
- (S) LONGITUDINAL JOINT AS PER B.P.-2.1M WITHOUT TIE BARS
- (T) THICKENED EDGE JOINT AS PER DETAIL SHEET 161
- (E) EXPANSION JOINT AS PER B.P. 2.2 M
- (W) EXPANSION JOINT AS PER B.P. 2.2 M WITHOUT DOWEL BARS

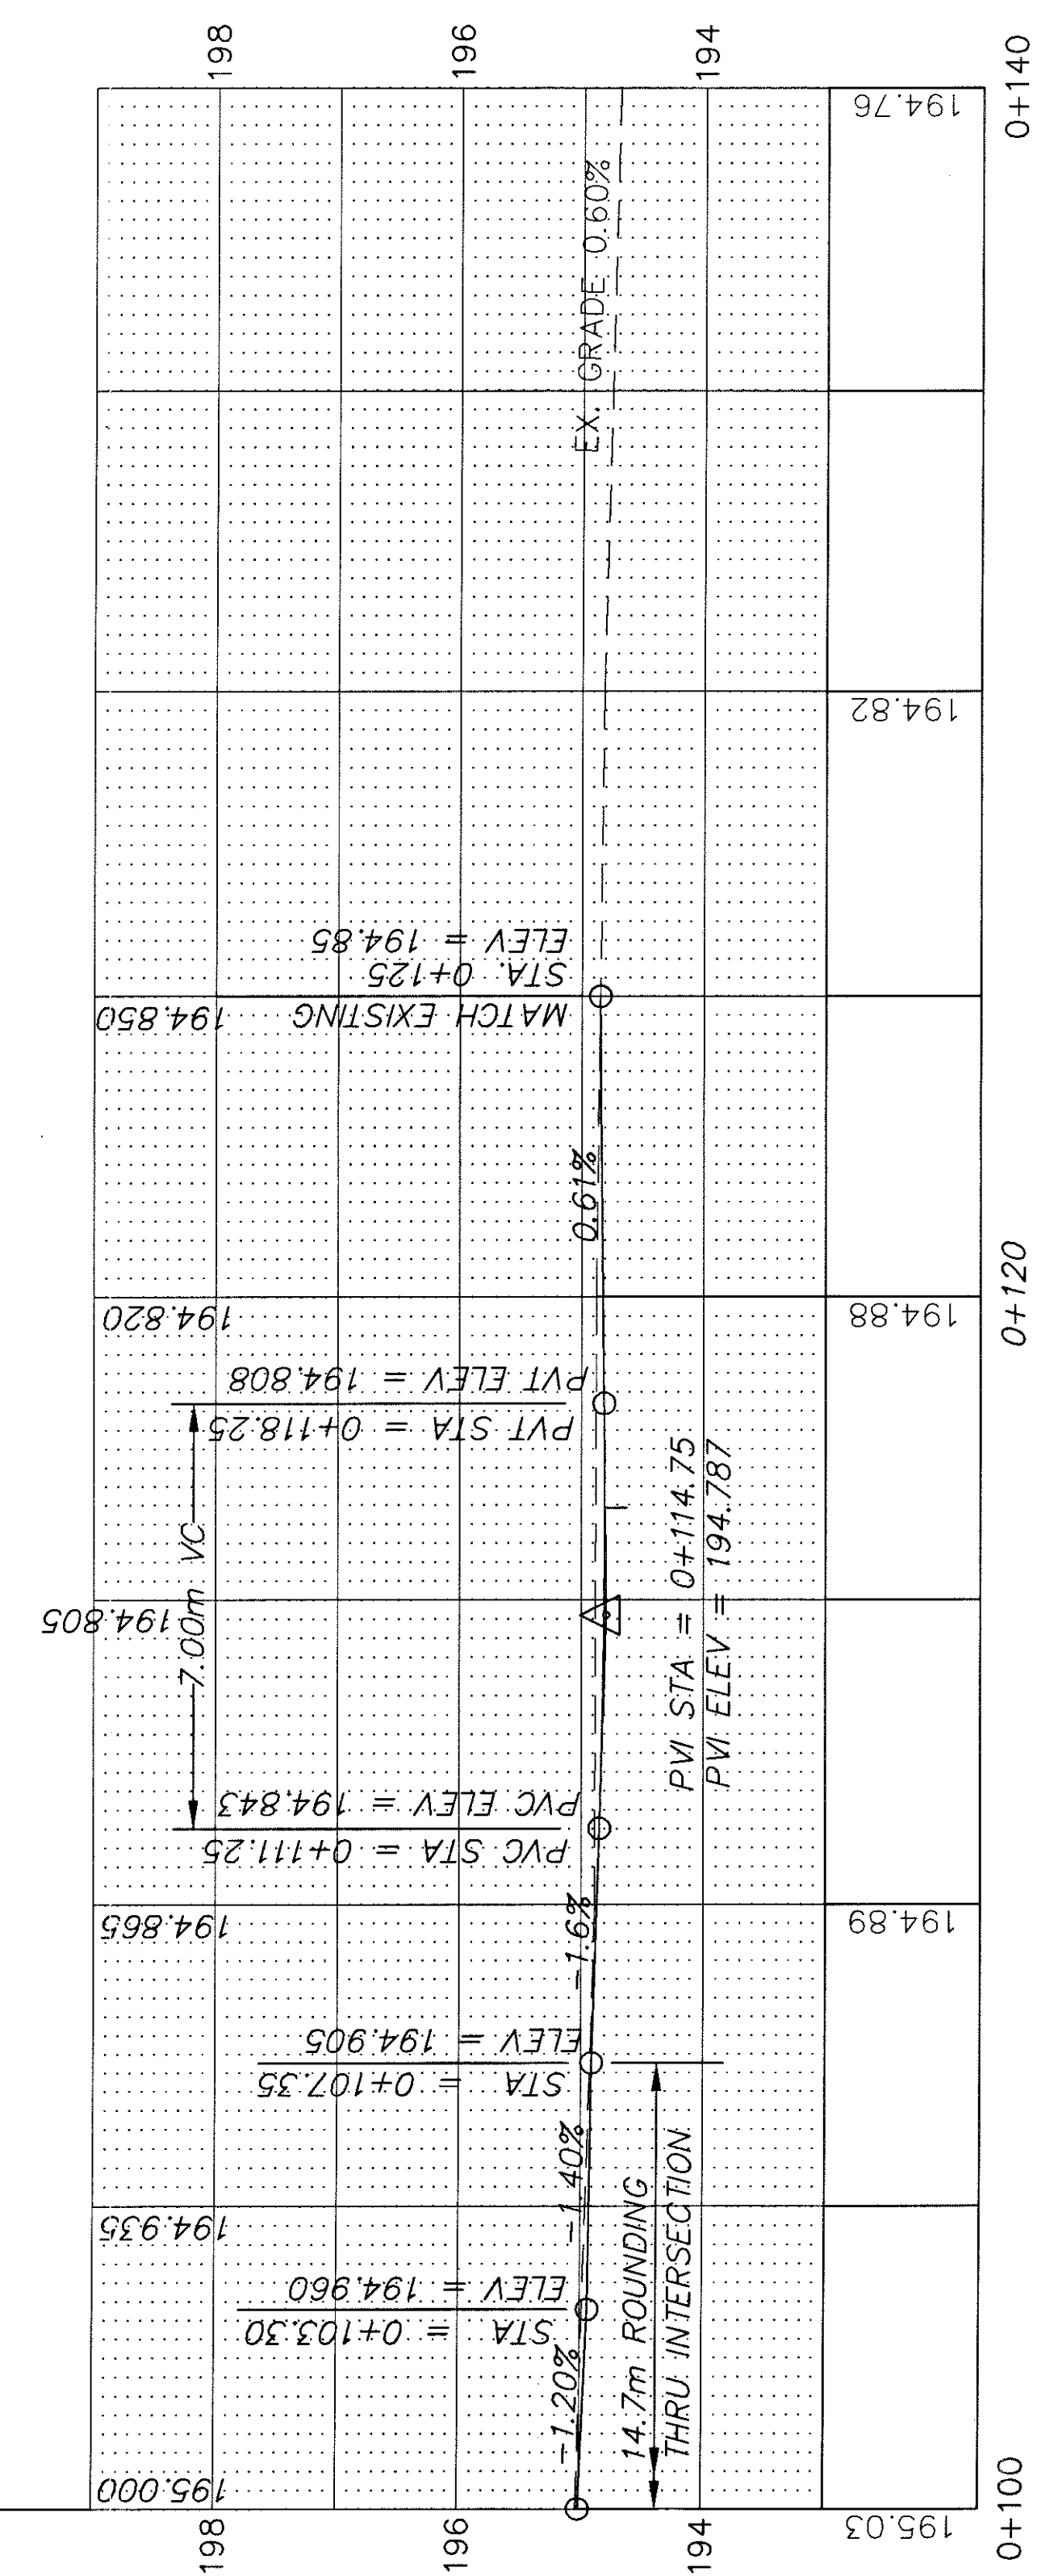

PROPOSED PROFILE CHURCH ST. (NORTH)

EXTRA AREA SHEET CHURCH STREET

LAK-640-3.444