
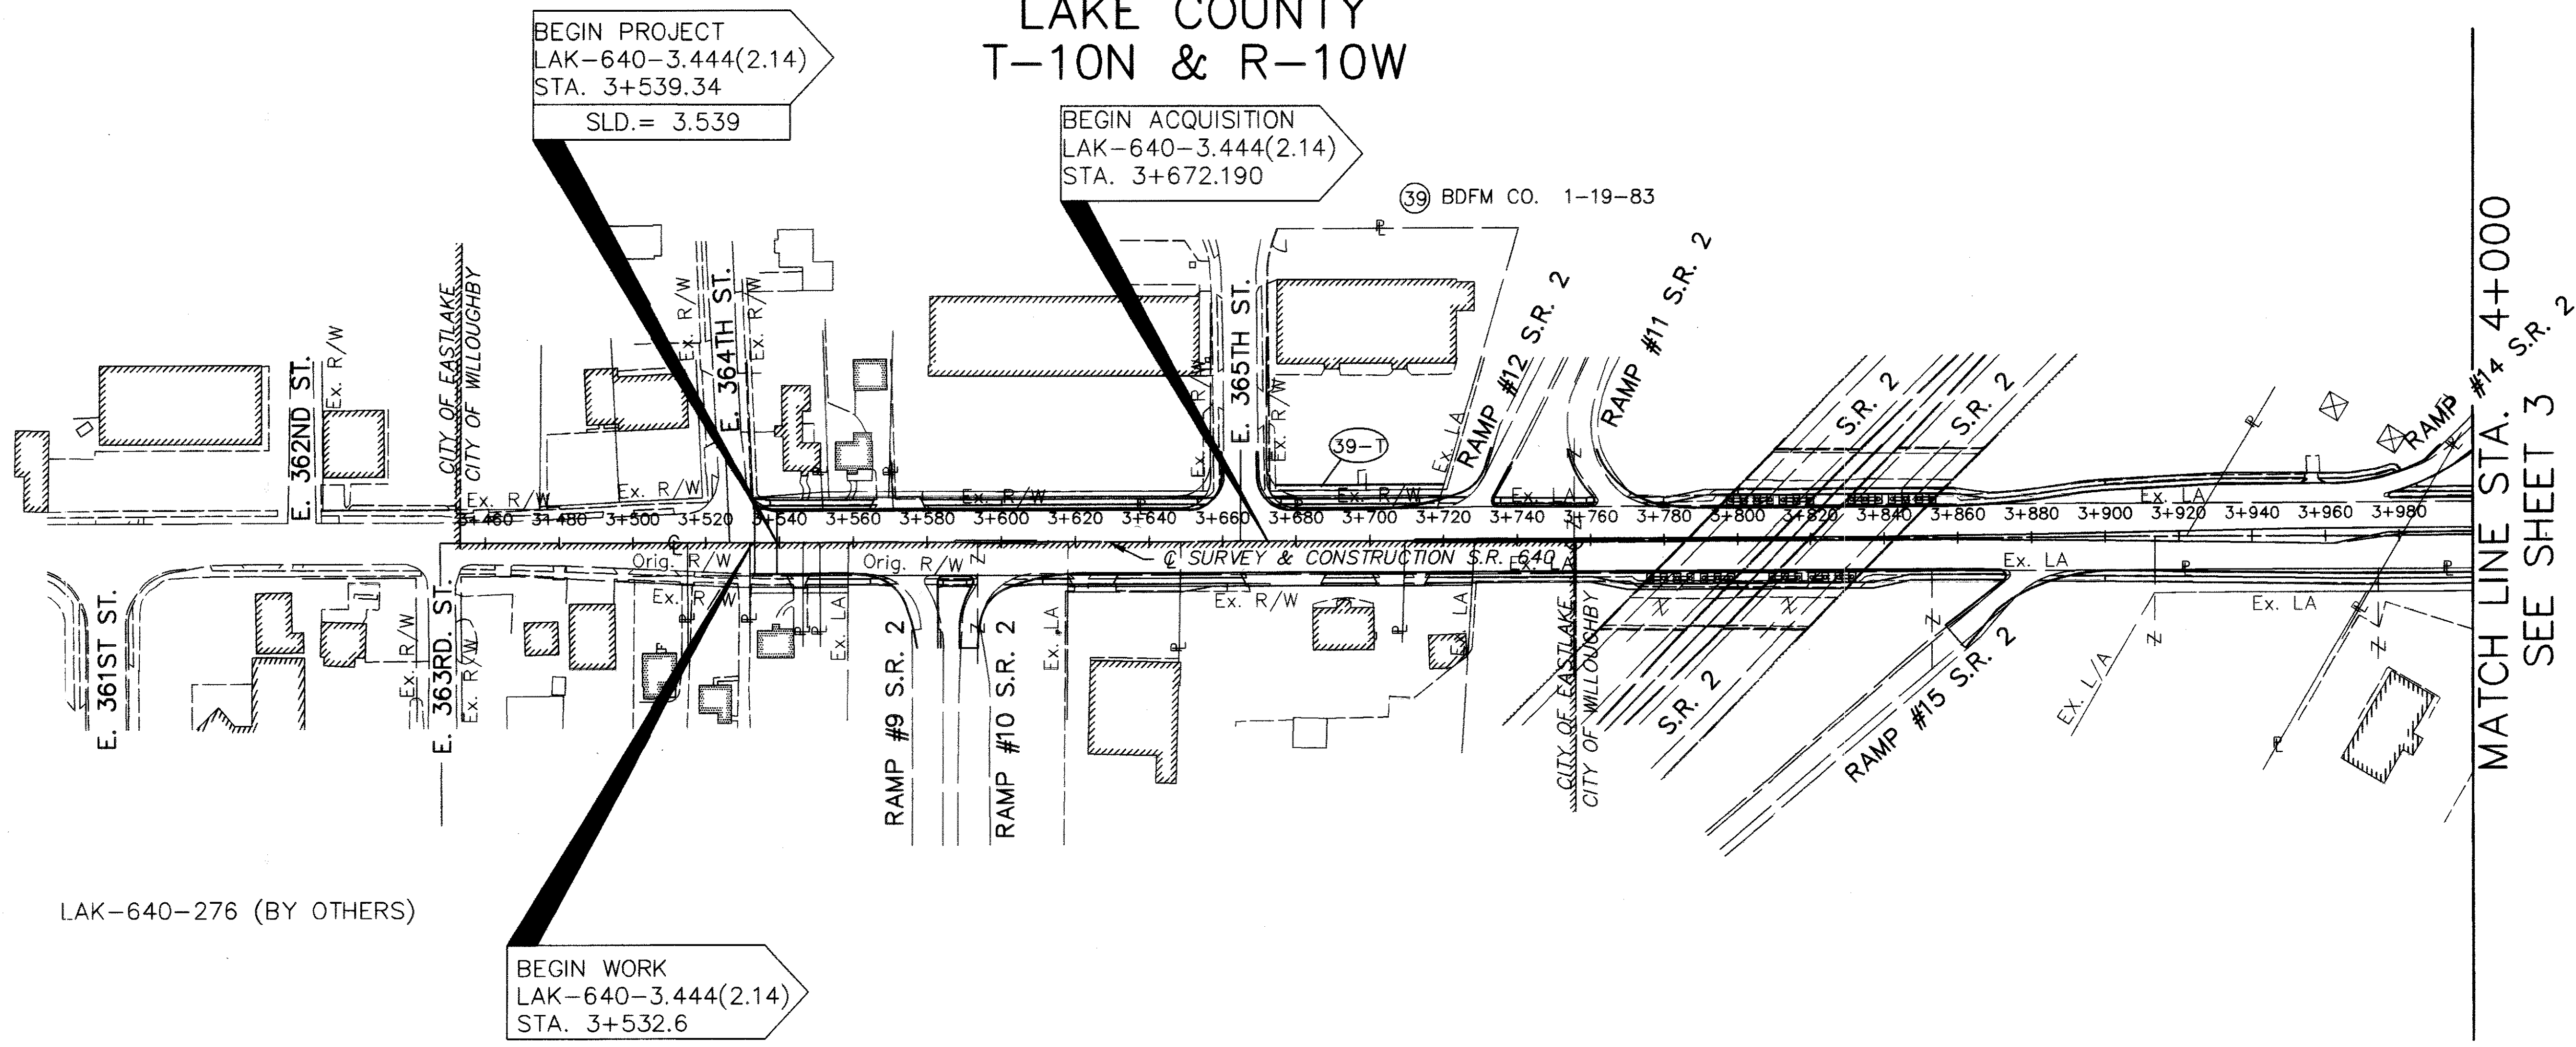


# LAK-640-3.444(2.14)

CITY OF EASTLAKE  
CITY OF WILLOUGHBY  
LAKE COUNTY  
T-10N & R-10W

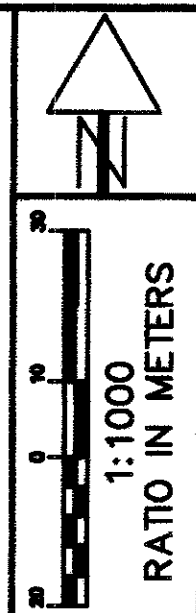

BEGIN PROJECT  
LAK-640-3.444(2.14)  
STA. 3+539.34  
SLD.= 3.539

BEGIN ACQUISITION  
LAK-640-3.444(2.14)  
STA. 3+672.190

BEGIN WORK  
LAK-640-3.444(2.14)  
STA. 3+532.6

LAK-640-276 (BY OTHERS)

### UTILITIES

LISTED BELOW ARE ALL UTILITIES LOCATED WITHIN THE PROJECT CONSTRUCTION LIMITS TOGETHER WITH THEIR RESPECTIVE OWNERS.

AMERITECH  
13630 LORAIN AVE, 4TH FLOOR  
CLEVELAND, OHIO 44111  
ATTN: DAVE ZIEL  
(216) 476-6141

CLEVELAND ELECTRIC ILLUMINATING CO.  
7755 AUBURN RD.  
PAINESVILLE, OHIO 44077  
ATTN: RICH KERNEY  
(216) 350-7751

LAKE CO. DEPT. OF UTILITIES  
ADMINISTRATION BUILDING  
105 MAIN ST.  
PAINESVILLE, OHIO 44077  
ATTN: ALBERT SAARI  
(216) 664-3247

EAST OHIO GAS CO.  
1201 EAST 55TH STREET  
CLEVELAND, OHIO 44103  
ATTN: PAULA HIGALGO  
(216) 736-6675

Os AIR, INC.  
8635 EAST AVENUE  
MENTOR, OHIO 44060-4336  
ATTEN: JAMES A. BUCHANAN

CONTINENTAL CABELVISION  
7820 DIVISION DRIVE  
MENTOR, OHIO 44060  
ATTN: BILL NICK

THE LOCATION OF THE UNDERGROUND UTILITIES SHOWN ON THE PLANS ARE AS OBTAINED FROM THE OWNERS AS REQUIRED BY SECTION 153.64 O.R.C.

### CONVENTIONAL SIGNS

- County Line ————
- Township Line ————
- Section Line - - - - -
- Corporation Line ———— or ————
- Fence Line (existing) —x—x— (proposed) —x—x—
- Center Line ————
- Trees (to be removed) ⓧ
- Utility Poles: Telephone ⓪ Power ⓪ Light ⓪
- Limited Access (only) ———— Ex. LA
- Limited Access & Right of Way ———— Ex. LA-R/W
- Existing Right of Way ———— Ex. R/W
- Proposed Right of Way ———— R/W
- Property Line ———— (in existing fence) —x—x—
- Railroad ———— or ————
- Guardrail (existing) ———— (proposed) ————
- Gas Line ———— G
- Electric Line ———— E
- Communication Line ———— T
- Water Line ———— W
- Storm Sewer ———— S
- Sanitary Sewer ———— SAN
- Catchbasin Prop CB ■ Ex CB ■
- Manhole Prop MH ⓪ Ex MH ⓪

### STRUCTURE KEY:

- RESIDENTIAL BUILDING
- COMMERCIAL BUILDING

10/16/98	PL,R/W,LA,LOT LINES,etc.	
REV.	DATE	DESCRIPTION
DATE OF COMPLETION		

MATCH LINE STA. 4+000  
SEE SHEET 3

PID NO. 13722

STATE JOB NO. 124390

PROPERTY MAP STA. 3+453.196 TO STA. 4+000

LAK-640-3.444(2.14)

2 / 29

213A  
214