

| SUBMISSIONS / REVISIONS |  |
|-------------------------|--|
|                         |  |
|                         |  |
|                         |  |
|                         |  |


**VINE STREET (S.R. 640) ROADWAY  
WIDENING IMPROVEMENTS**  
CITIES OF WILLOWICK & EASTLAKE, LAKE COUNTY, OHIO

**CROSS SECTIONS**  
STA. 45+00 TO STA. 46+50

**CT Consultants, Inc.**  
Engineers • Architects • Planners  
Willoughby • Mentor • Columbus • North Canton • Youngstown



|               |                               |
|---------------|-------------------------------|
| DATE:         | JANUARY, 2000                 |
| DRAWN BY:     | J.L.C.                        |
| CHECKED BY:   | C.C.H.                        |
| APPROVED BY:  |                               |
| SCALE:        | HOR. 1" = 5'<br>VERT. 1" = 5' |
| CONTRACT NO.: | 9840624                       |
| SHEET NO.:    | 24                            |
| OF:           | 52                            |

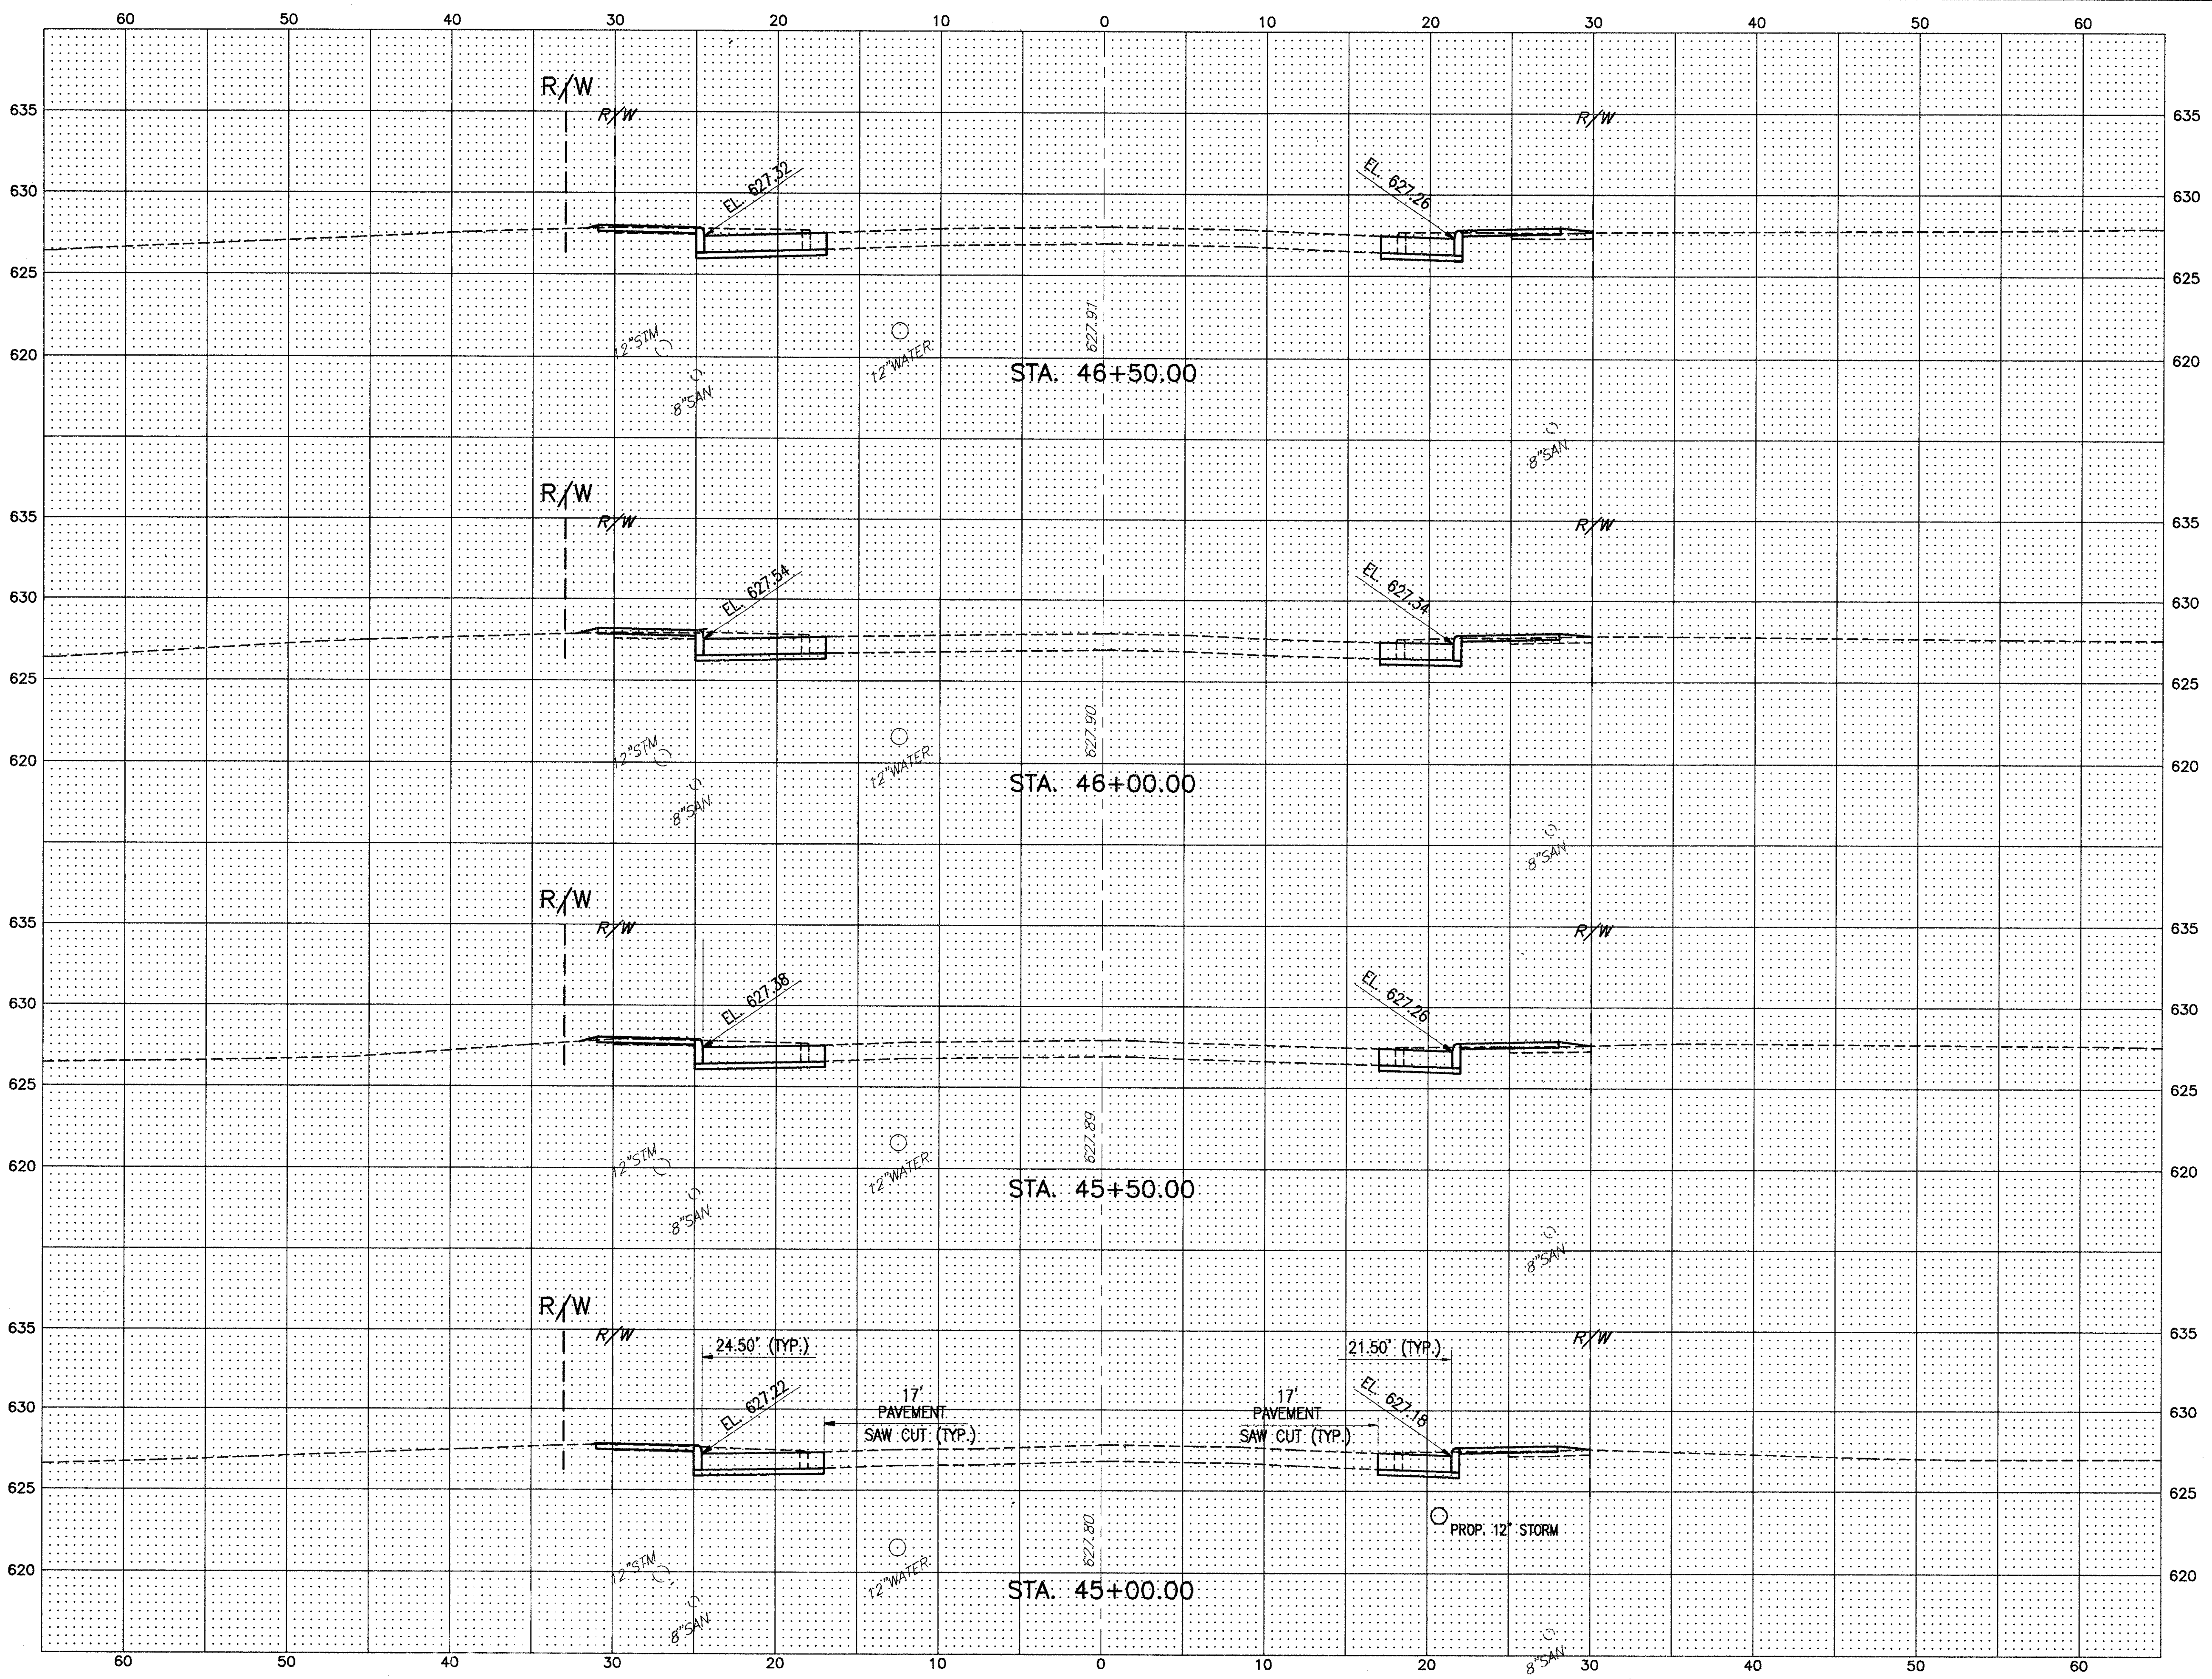

COPYRIGHT - DATE: 01-14-00, CT CONSULTANTS INC. H. 11981 (8/8/92) (S) (M) (C) (E) (S) (E) (T) (I) (N) (G)