


SUBMISSIONS / REVISIONS	

**VINE STREET (S.R. 640) ROADWAY
WIDENING IMPROVEMENTS**
CITIES OF WILLOWICK & EASTLAKE, LAKE COUNTY, OHIO

DRIVE PROFILES
STA. 48+98.5 TO STA. 52+00



DATE:	JANUARY, 2000
DRAWN BY:	J.J.C.
CHECKED BY:	C.C.H.
APPROVED BY:	
SCALE:	HOR: 1" = 5' VERT: 1" = 5'
CONTRACT NO.:	9840624
SHEET NO.:	34
OF	52

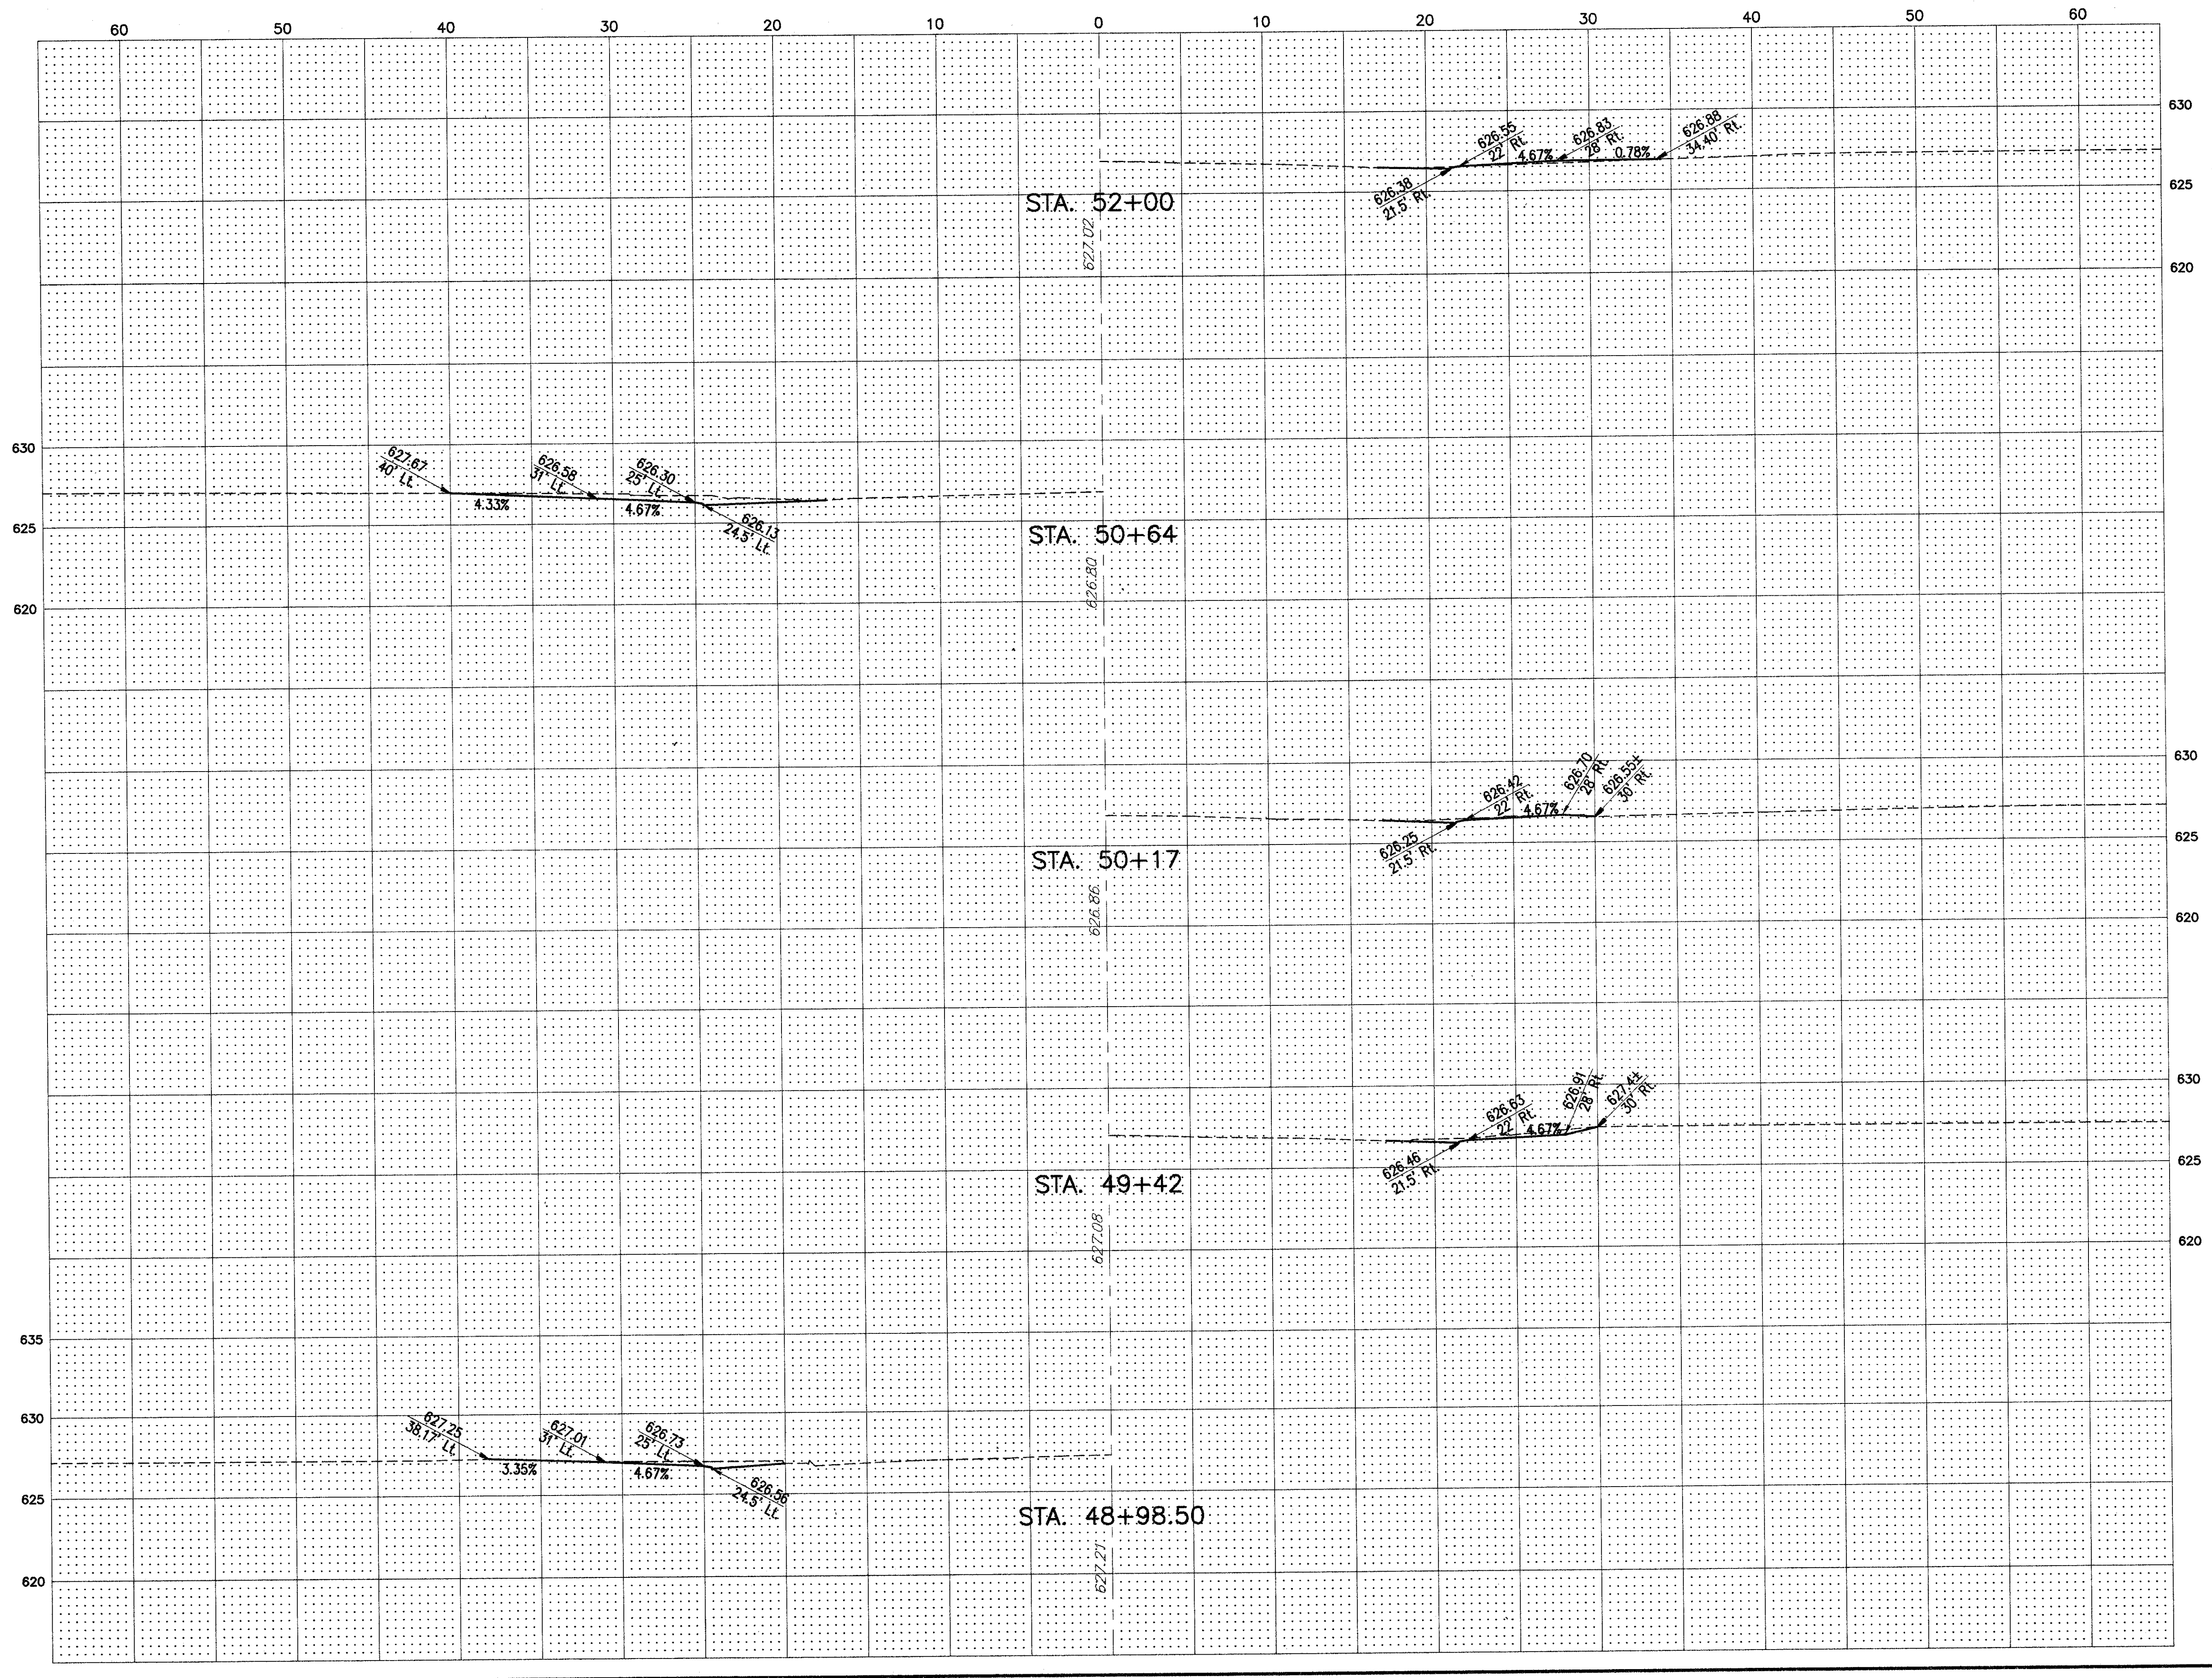

COPYRIGHT - DATE: 01-19-00, CT CONSULTANTS INC., 11585 WILLOWICK AVENUE, WILLOWICK, OHIO