


SUBMISSIONS / REVISIONS

**VINE STREET (S.R. 640) ROADWAY
WIDENING IMPROVEMENTS**
CITIES OF WILLOWICK & EASTLAKE, LAKE COUNTY, OHIO

DRIVE PROFILES
STA. 52+06.5 TO STA. 53+96

CT Consultants, Inc.
Engineers • Architects • Planners
Willoughby • Mentor • Columbus • North Canton • Youngstown

DATE:	JANUARY, 2000
DRAWN BY:	J.J.C.
CHECKED BY:	C.C.H.
APPROVED BY:	
SCALE:	HOR: 1" = 5' VERT: 1" = 5'
CONTRACT NO.:	9840624
SHEET NO.:	35
OF:	52

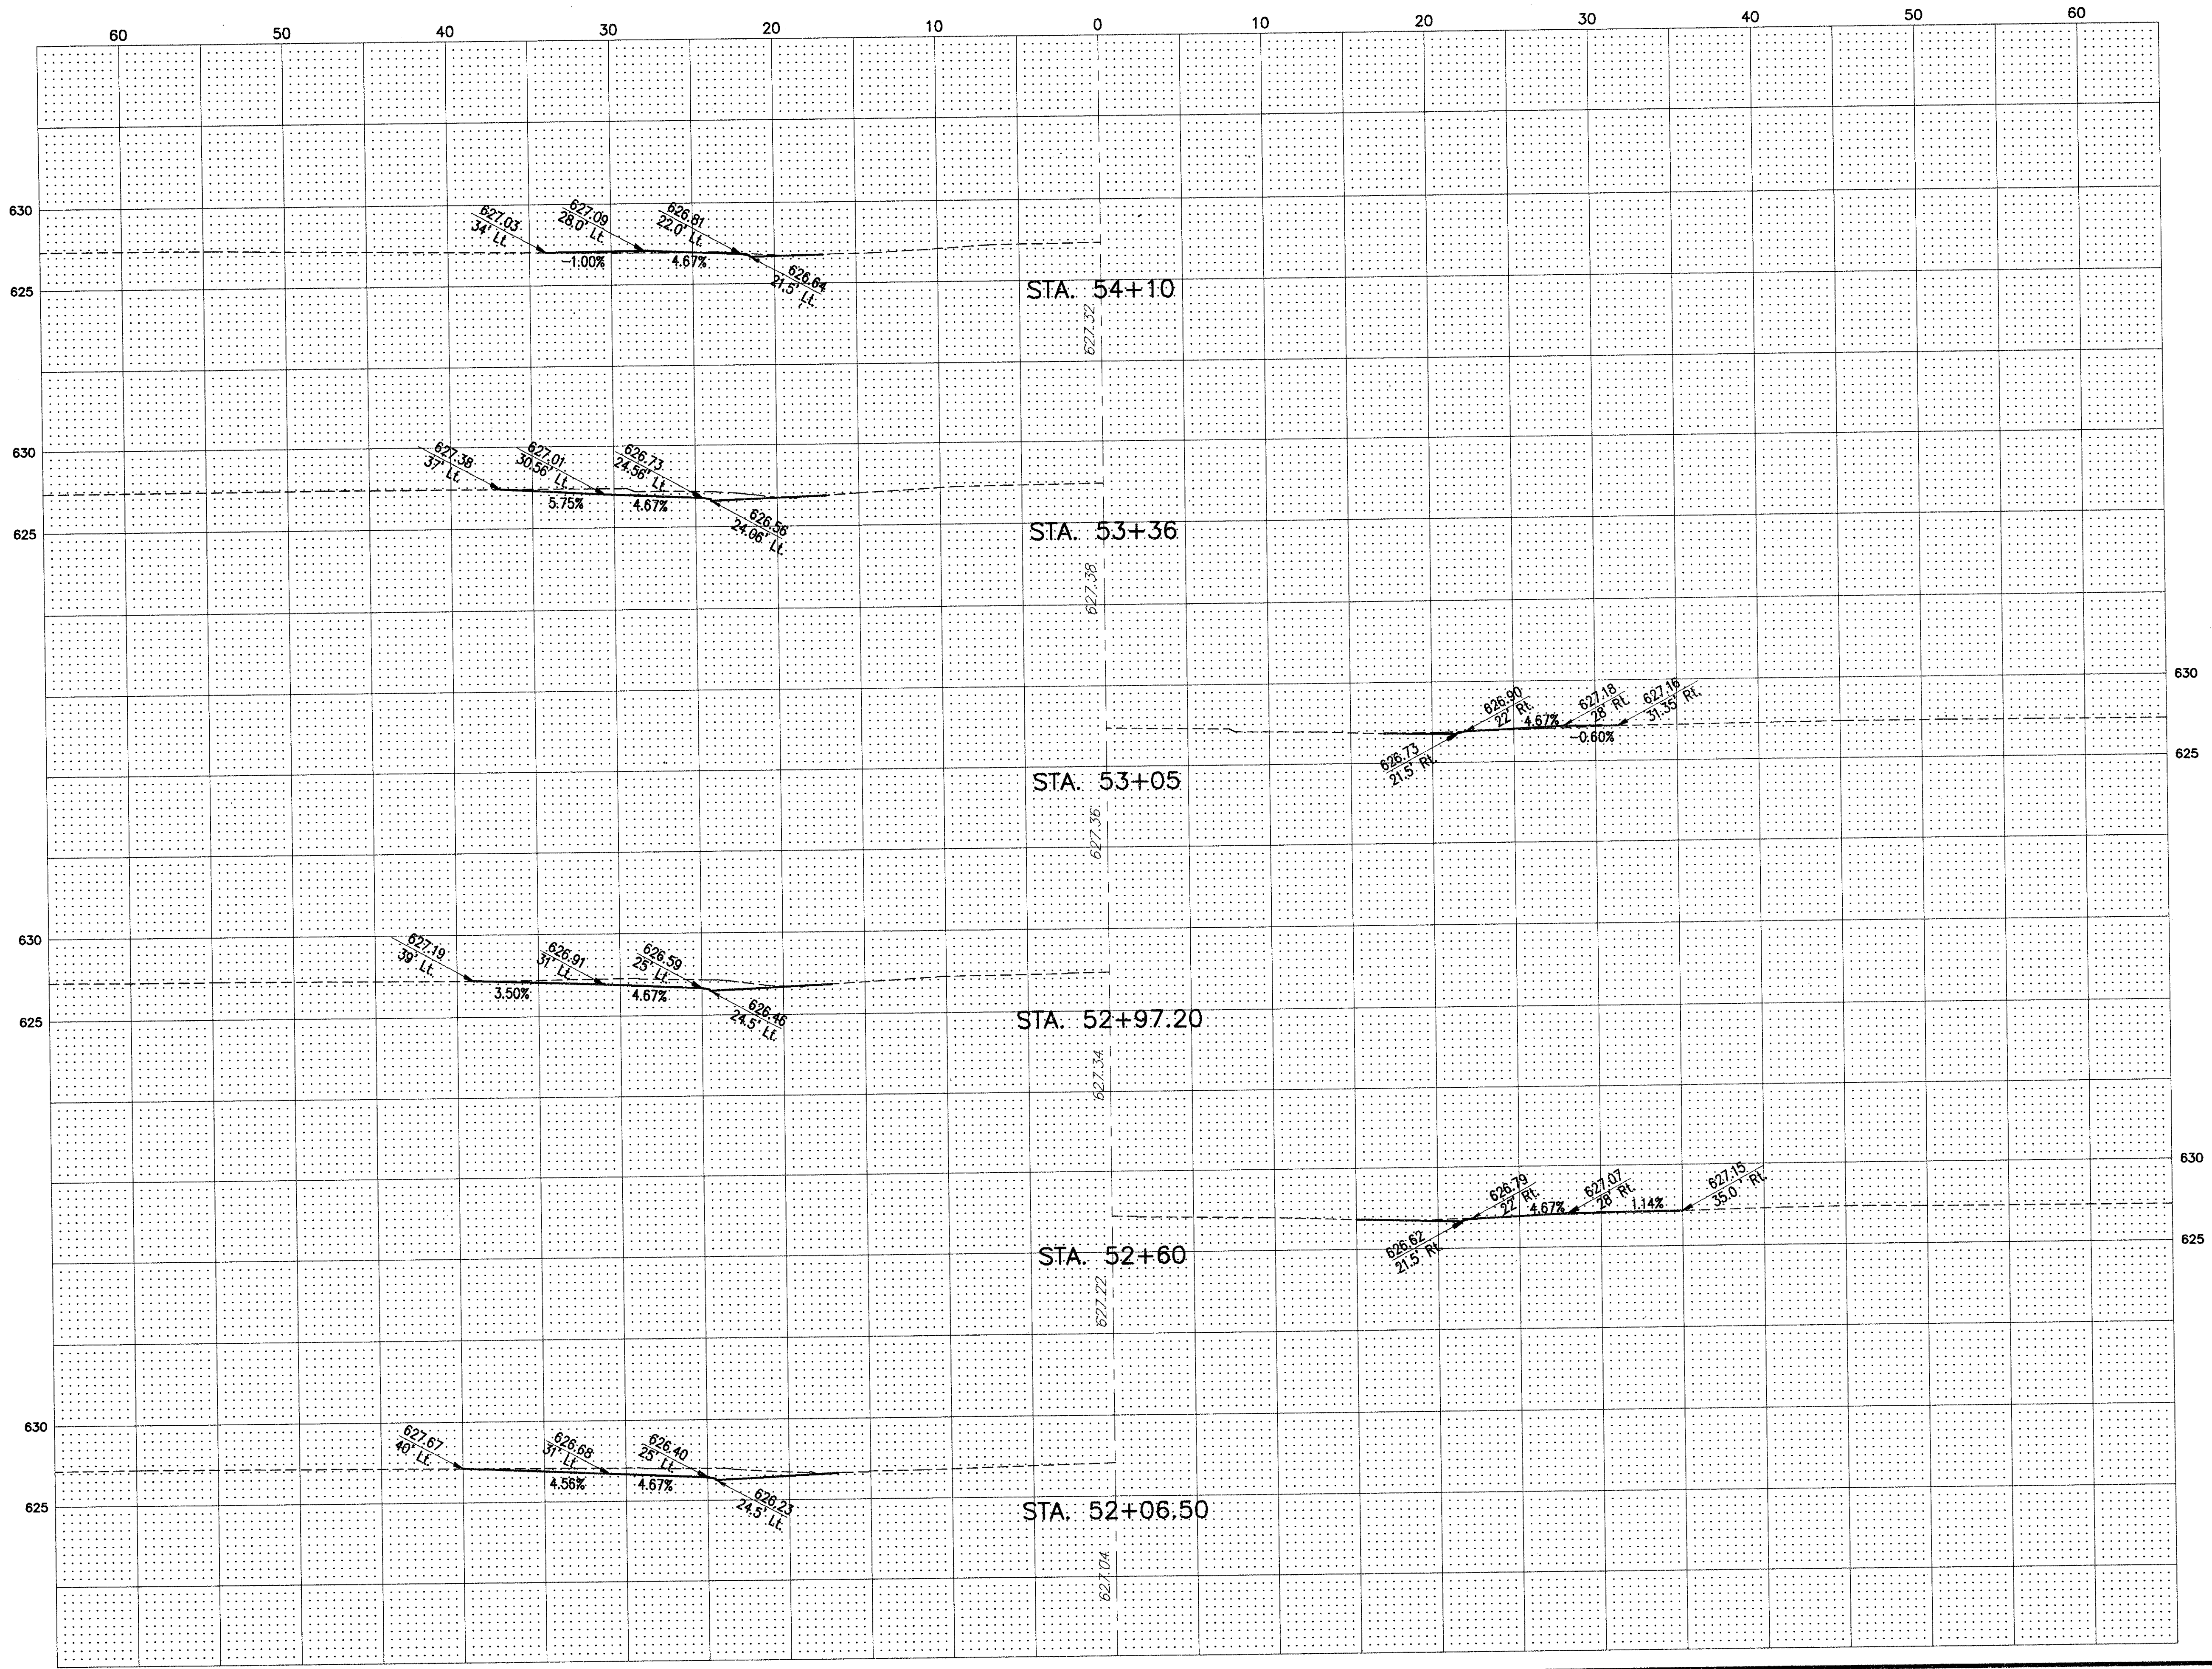

COPYRIGHT - DATE: 01-19-00, CT CONSULTANTS, INC. H:\1998\9840624\DWG\DRIVEPROF.DWG