



SUBMISSIONS / REVISIONS	

**VINE STREET (S.R. 640) ROADWAY
WIDENING IMPROVEMENTS**
CITIES OF WILLOWICK & EASTLAKE, LAKE COUNTY, OHIO

DRIVE PROFILES
STA. 54+68.7 TO STA. 58+95.5

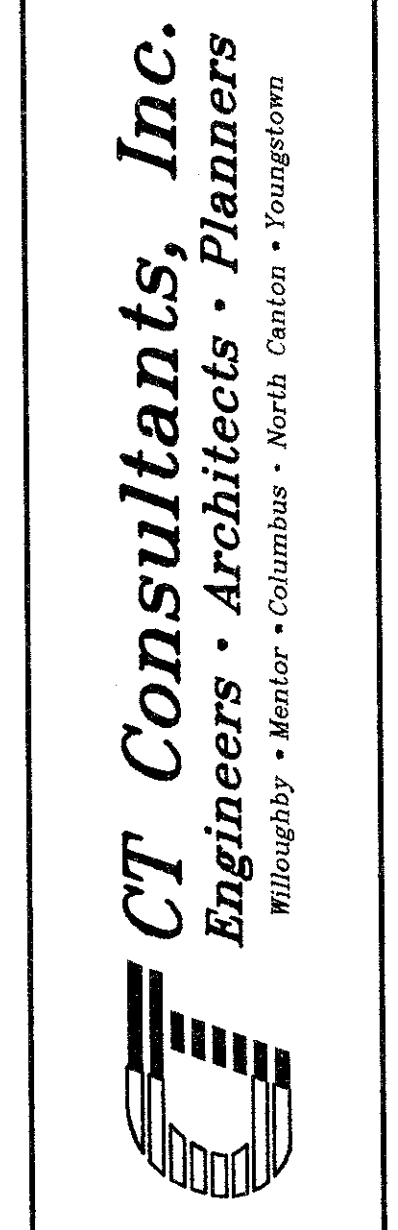

DATE:	JANUARY, 2000
DRAWN BY:	J.J.C.
CHECKED BY:	C.C.H.
APPROVED BY:	
SCALE:	HOR: 1" = 5' VERT: 1" = 5'
CONTRACT NO.:	9840624
SHEET NO.:	36
OF	52

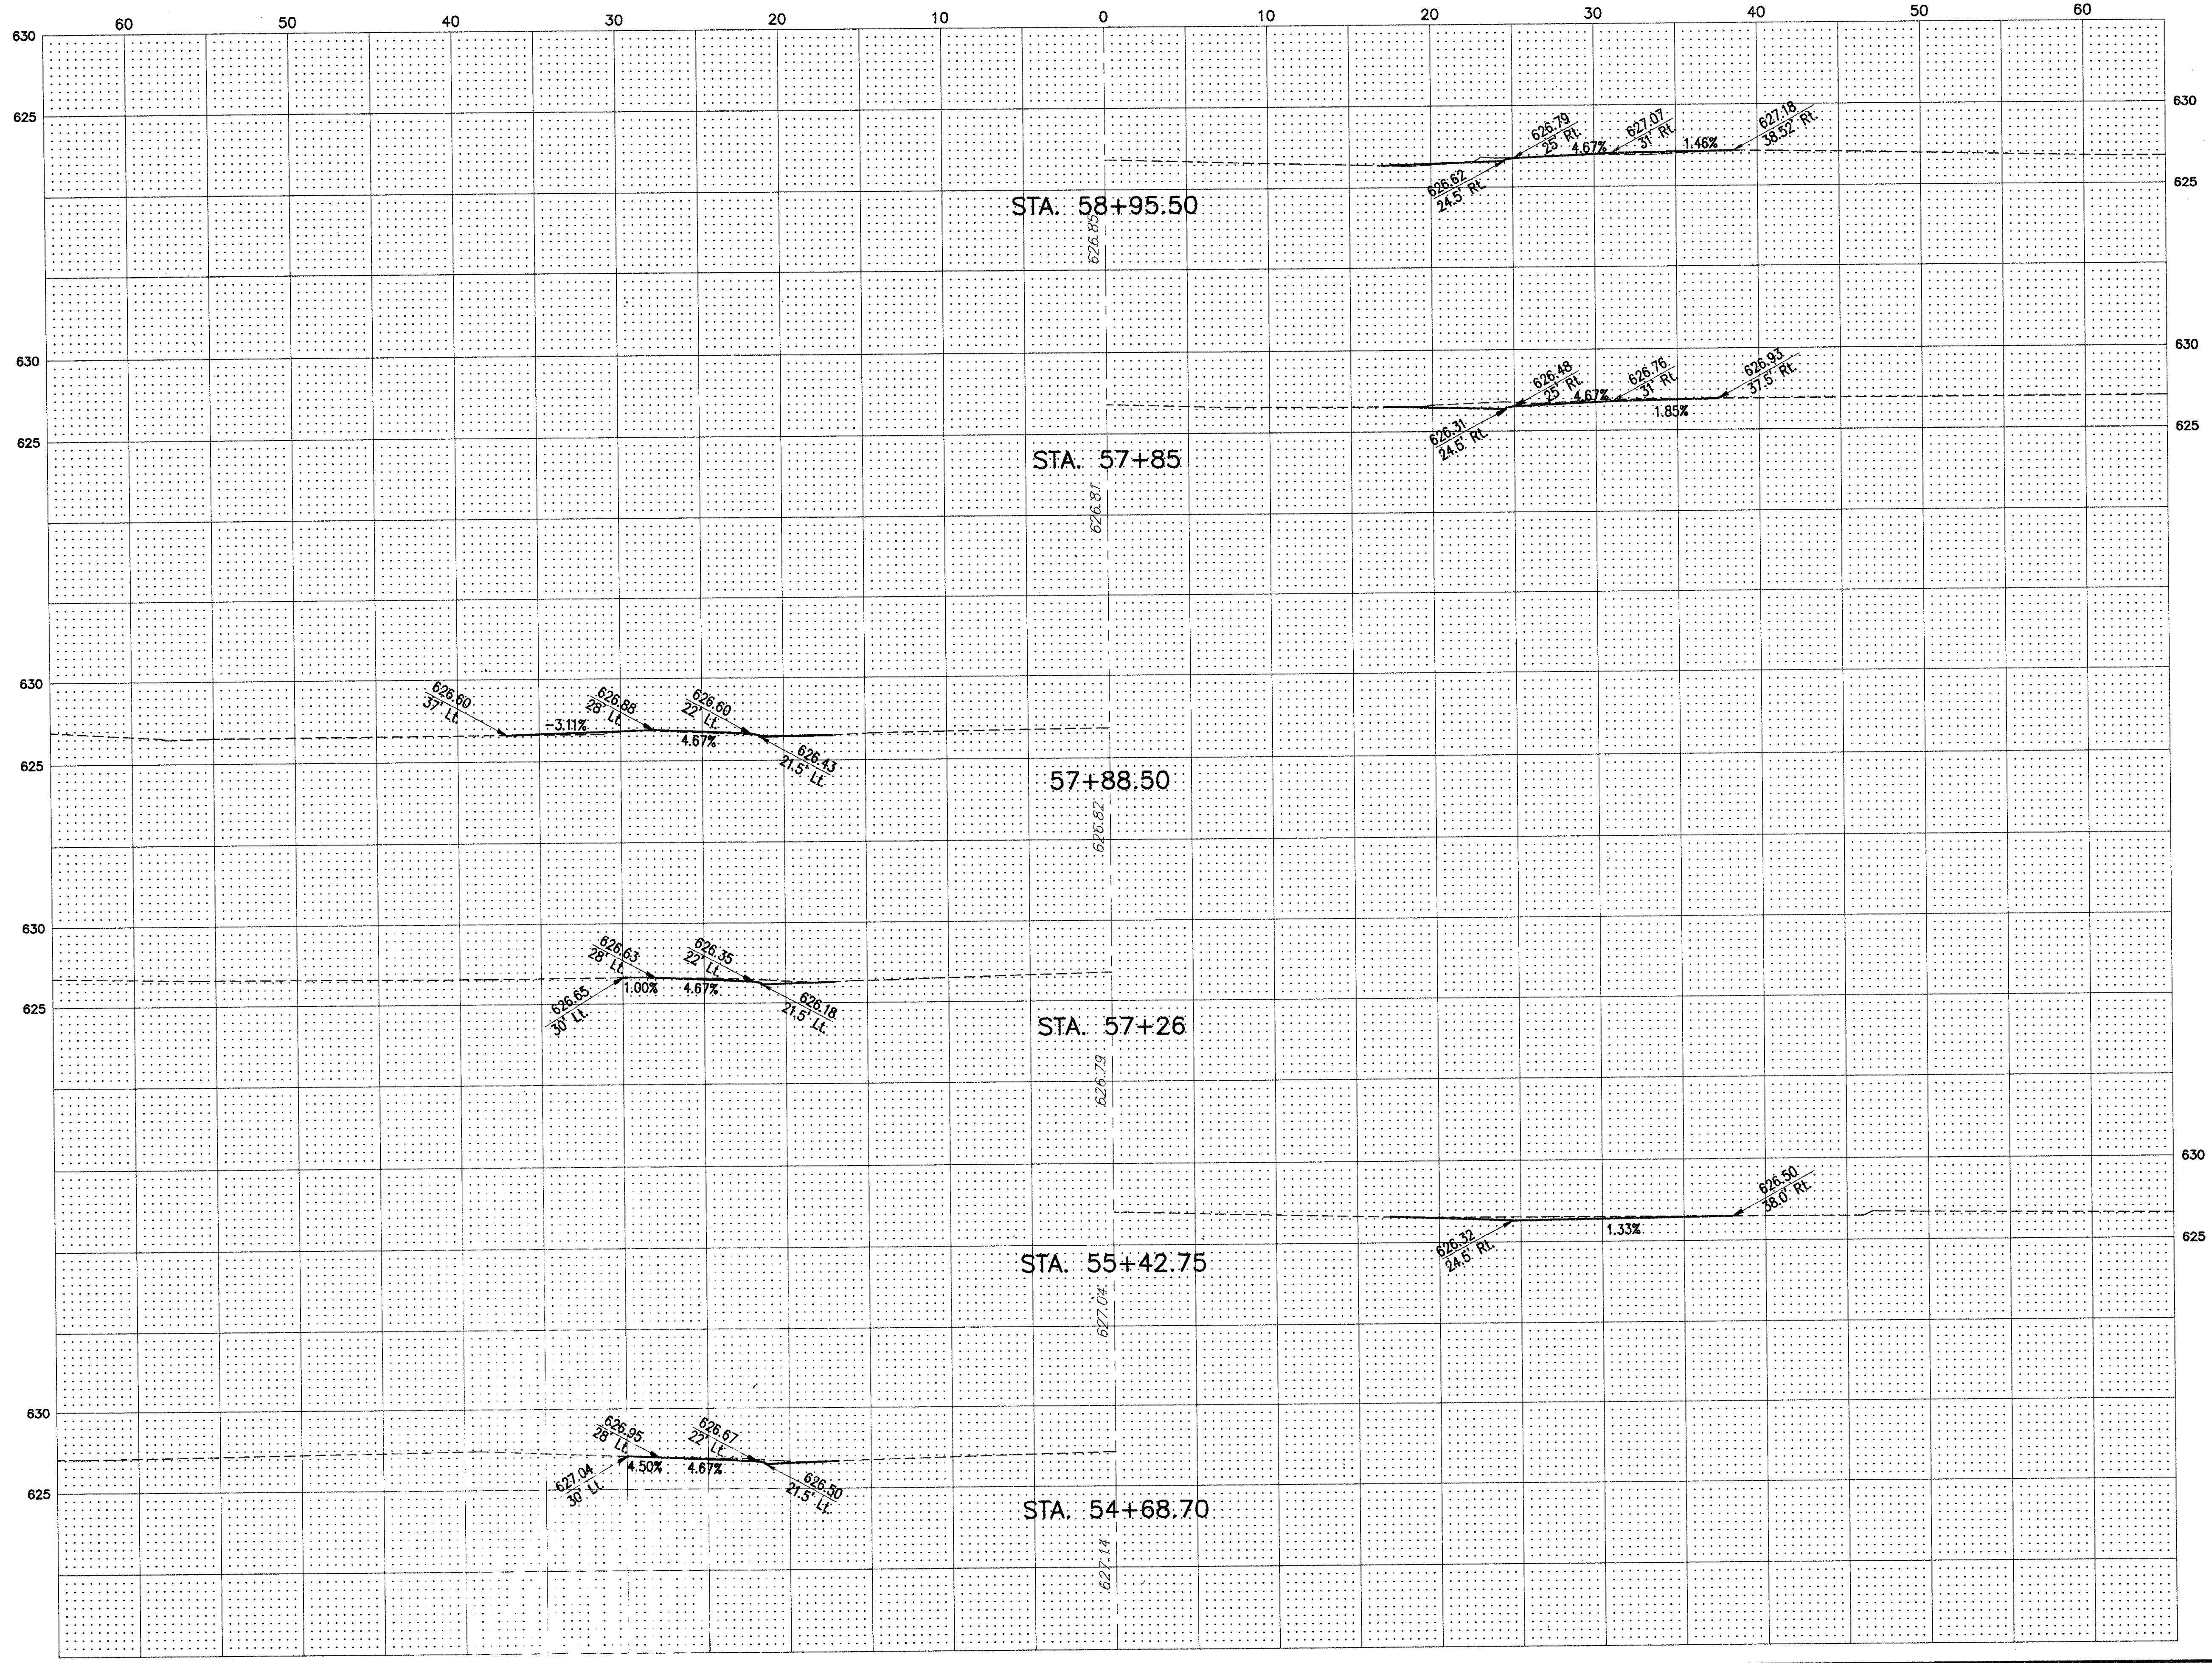

COPYRIGHT - DATE: 01-14-00, CT CONSULTANTS, INC. H:\1998\SR640\DRIVE.PDF DMC