
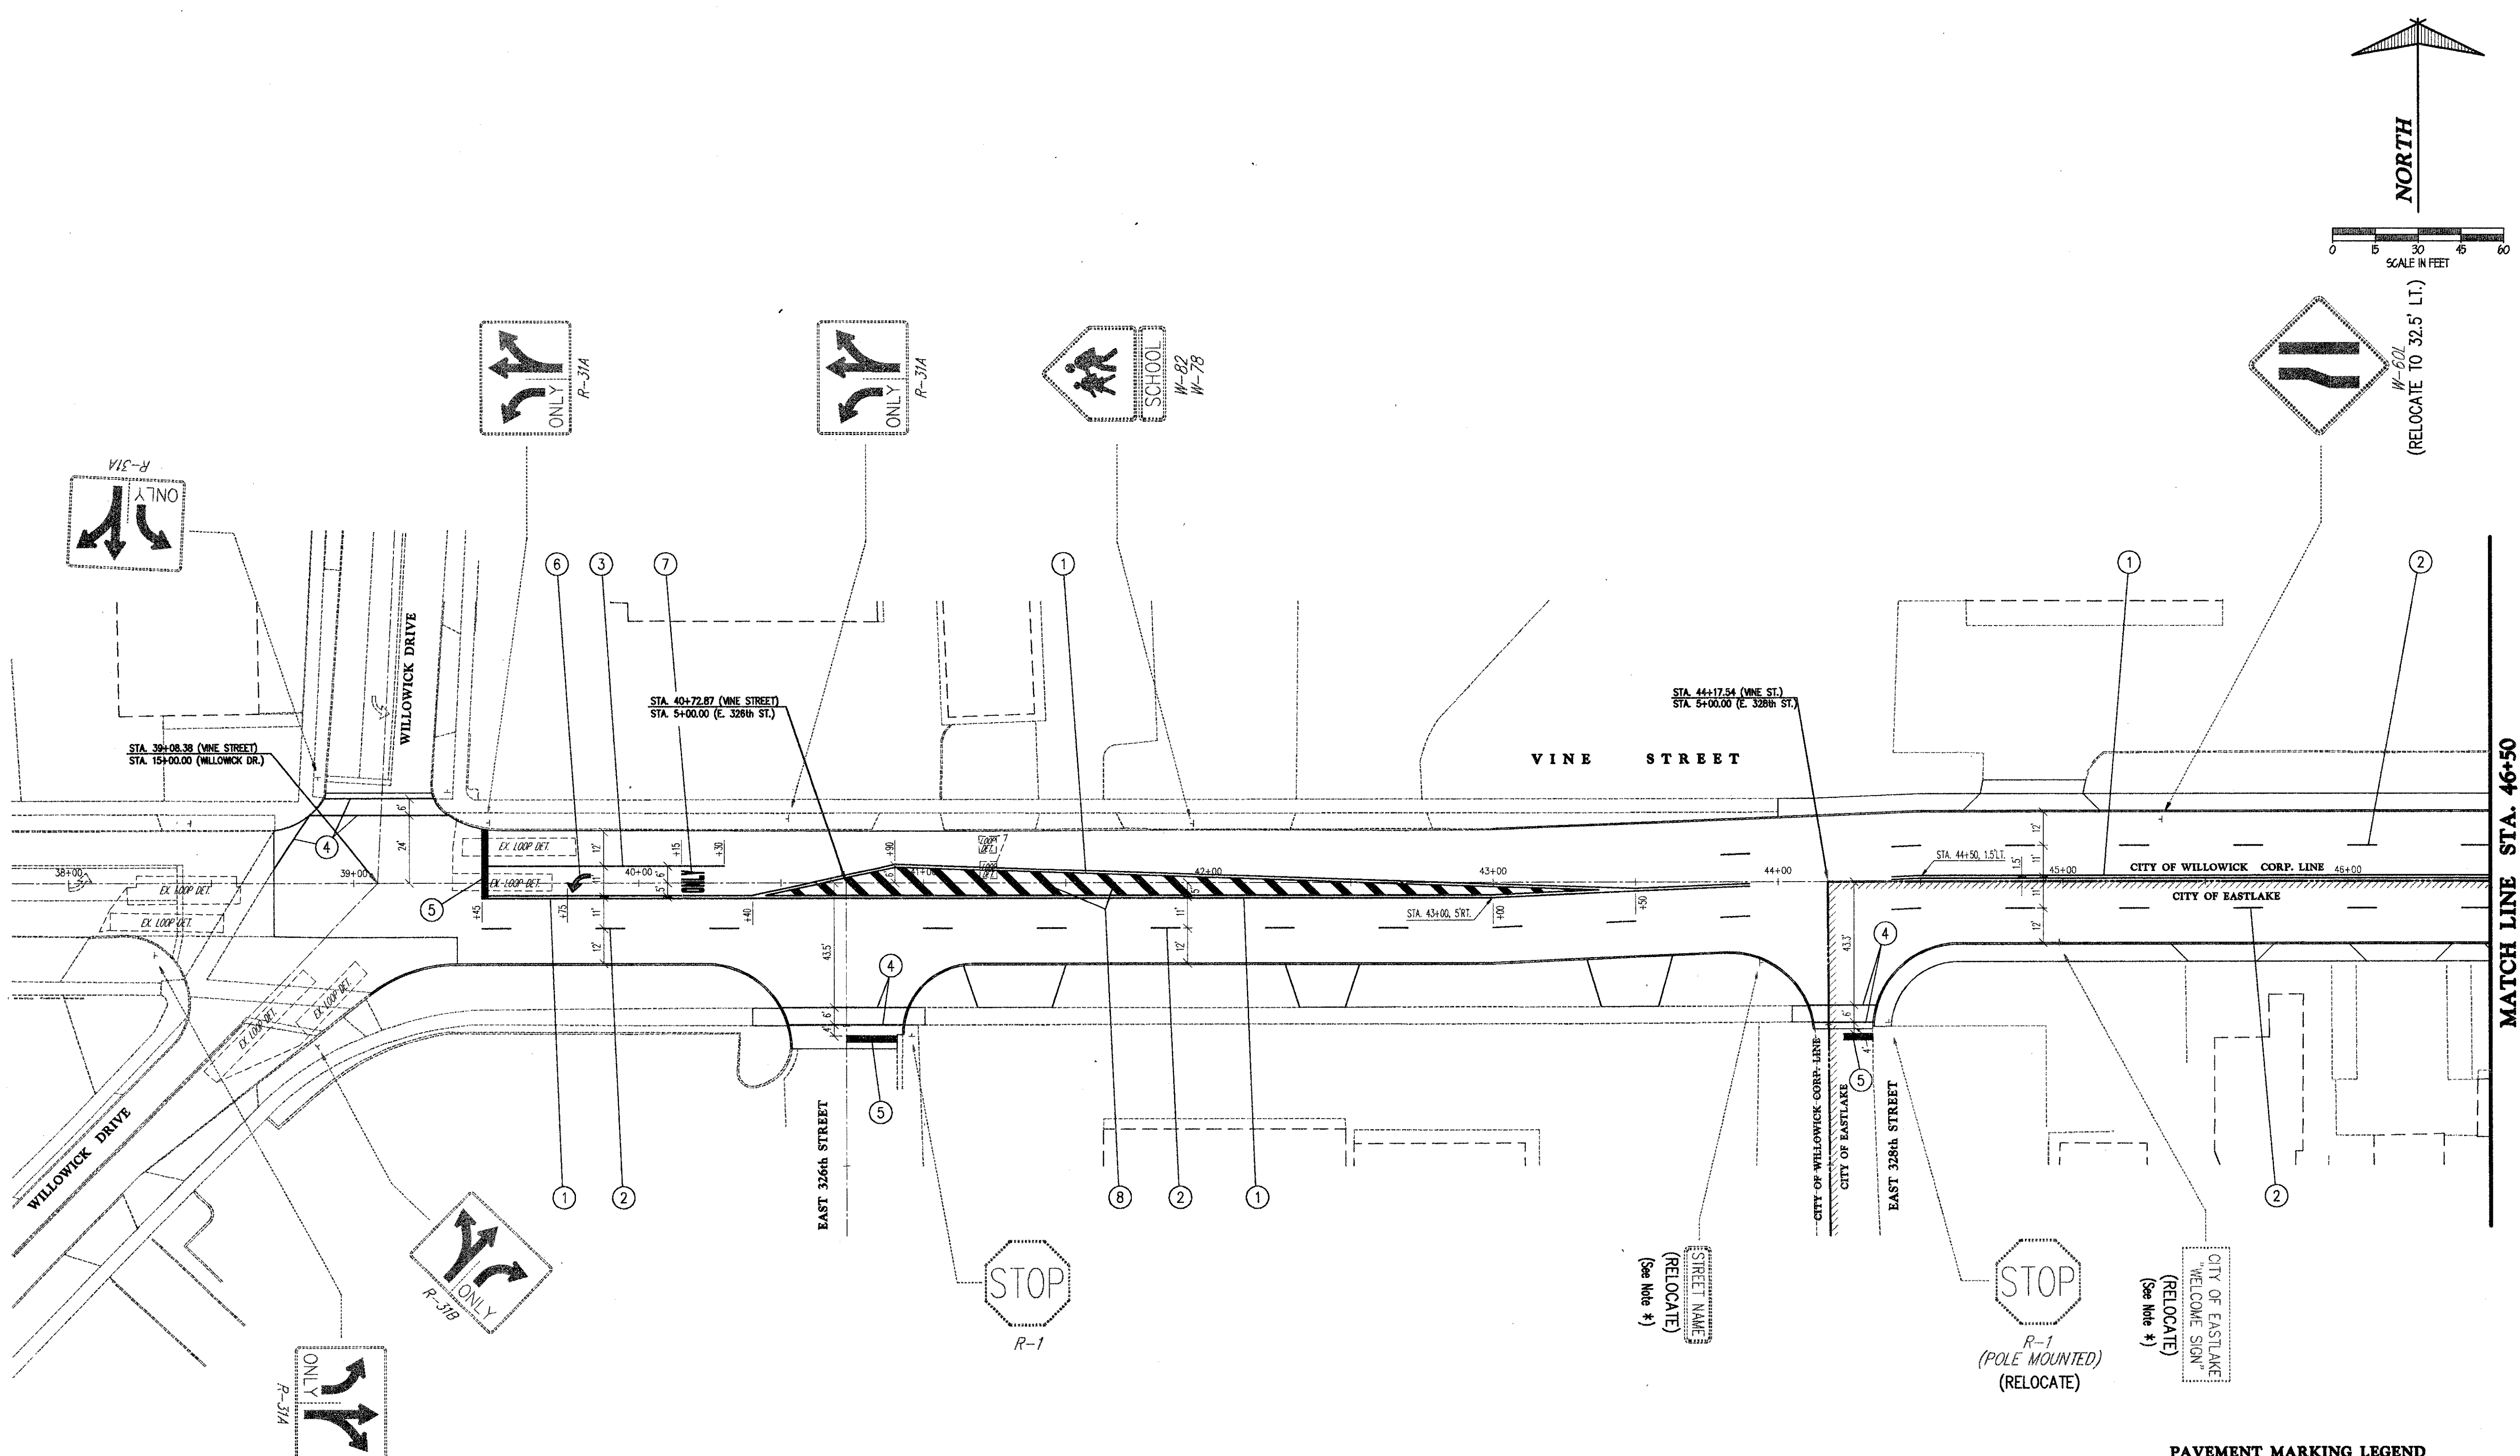


SUBMISSIONS / REVISIONS

VINE STREET (S.R. 640) ROADWAY  
WIDENING IMPROVEMENTS  
CITIES OF WILLOWICK & EASTLAKE, LAKE COUNTY, OHIO  
PAVEMENT MARKING & SIGNING PLAN  
STA. 37+00 TO STA. 46+50

**CT Consultants, Inc.**  
Engineers • Architects • Planners  
Willoughby • Mentor • Columbus • North Canton • Youngstown

DATE:	DECEMBER, 1999
DRAWN BY:	J.J.G.
CHECKED BY:	C.G.H.
APPROVED BY:	
SCALE:	HOR. 1" = 30'
VERT.	
CONTRACT NO.	9840624
SHEET NO.	OF
43	52

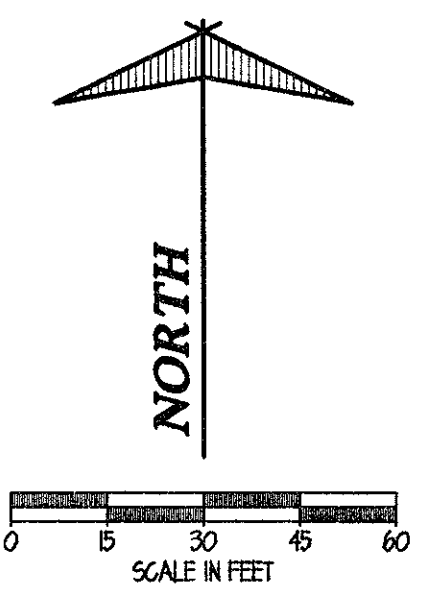

**SIGN LEGEND**

- EXISTING SIGNS TO REMAIN IN PLACE OR BE RELOCATED
- EXISTING SIGNS TO BE REMOVED
- PROPOSED SIGNS

**PAVEMENT MARKING LEGEND**

- ① ITEM 642 - CENTERLINE, DOUBLE, SOLID, TYPE 2
- ② ITEM 642 - LANE LINE, TYPE 2
- ③ ITEM 642 - CHANNELIZING LINE, TYPE 2
- ④ ITEM 642 - CROSSWALK LINE, TYPE 2
- ⑤ ITEM 642 - STOP LINE, TYPE 2
- ⑥ ITEM 642 - LANE ARROW, TYPE 2
- ⑦ ITEM 642 - WORD ON PAVEMENT, 72", TYPE 2
- ⑧ ITEM 642 - TRANSVERSE LINE, TYPE 2

NOTE \*: COST OF REMOVING AND RELOCATING EXISTING STREET SIGNS AND DECORATIVE "WELCOME" TO CITY SIGNS SHALL BE INCLUDED IN THE LUMP SUM BID PRICE FOR ITEM 201 - CLEARING AND GRUBBING.

ALL EXISTING GROUND MOUNTED SIGNS DESIGNATED FOR RELOCATION SHALL BE RELOCATED AS DIRECTED BY THE ENGINEER. EXISTING SUPPORT POSTS SHALL BE DISPOSED OF AND NEW SUPPORT POSTS SHALL BE INSTALLED WITH THE RELOCATED SIGNS.  
ALL EXISTING SIGNS MOUNTED ON UTILITY POLES SHALL BE RELOCATED TO NEW UTILITY POLES AS DIRECTED BY THE ENGINEER.

COPYRIGHT - DATE: 12-08-99 12:28. CT CONSULTANTS INC. H:\1998\9840624\DWG\9840624.DWG PLOT#13-30