



TRAFFIC CONTROL GENERAL SUMMARY

ITEM	SHEET NUMBER						ITEM	EXT.	QUANT.	UNIT	DESCRIPTION	AS PER PLAN
					-							
625					98	625	25400	98	LF	CONDUIT, 2", 713.04		
625					151	625	25500	151	LF	CONDUIT, 3", 713.04		
625					98	625	29000	98	LF	TRENCH		
625					151	625	29600	151	LF	TRENCH IN PAVED AREA, TYPE "B"		
625					4	625	31600	4	EA	PULL BOX, 713.081, 13" X 24", AS PER PLAN	-	
625					5	625	32000	5	EA	GROUND ROD		
630					3	630	79100	3	EA	SIGN HANGER ASSEMBLY, MAST ARM		
630					9.0	630	80102	9.0	SF	SIGN, FLAT SHEET, TYPE G		
632					6	632	00302	6	EA	VEHICULAR SIGNAL HEAD, 3 SECTION, 12" LENS, 1-WAY, POLYCARBONATE		
632					6	632	25000	6	EA	COVERING OF VEHICULAR SIGNAL HEAD		
632					4	632	20601	4	EA	PEDESTRIAN SIGNAL HEAD, TYPE 2, AS PER PLAN	-	
632					4	632	26000	4	EA	PEDESTRIAN PUSHBUTTON, AS PER PLAN	-	
632					1	632	26500	1	EA	DETECTOR LOOP		
632					1	632	27008	1	EA	LOOP DETECTOR UNIT, DELAY AND EXTENSION TYPE		
632					308	632	65300	308	LF	LOOP DETECTOR LEAD-IN CABLE, 2 CONDUCTOR, NO. 14 AWG		
632					262	632	40500	262	LF	SIGNAL CABLE, 5 CONDUCTOR, NO. 14 AWG		
632					397	632	40700	397	LF	SIGNAL CABLE, 7 CONDUCTOR, NO. 14 AWG		
632					82	632	68300	82	LF	POWER CABLE, 3 CONDUCTOR, NO. 6 AWG		
632					1	632	70001	1	EA	POWER SERVICE, AS PER PLAN	-	
632					1	632	80301	1	EA	SIGNAL SUPPORT, TYPE TC-81.20, DESIGN 3, AS PER PLAN	-	
632					1	632	75011	1	EA	SIGNAL SUPPORT, TYPE TC-81.20, DESIGN 3 POLE, WITH MAST ARMS TC-81.20 DESIGN 1 & 2, A.P.P.	-	
632					2	632	64010	2	EA	SIGNAL SUPPORT FOUNDATION		
632					2	632	89600	2	EA	PEDESTAL POLE, 8'		
632					2	632	64020	2	EA	PEDESTAL FOUNDATION		
632					1	632	90101	1	EA	REMOVAL OF TRAFFIC SIGNAL INSTALLATION, AS PER PLAN	-	
633					1	633	38001	1	EA	CONTROLLER, ACTUATED, 8 PHASE, SOLID STATE DIGITAL MICROPROCESSOR, AS PER PLAN	-	
633					1.85	633	70000	1.85	CY	CONCRETE FOR CABINET FOUNDATION		
633					10.4	633	70500	10.4	SF	CONTROLLER WORK PAD		

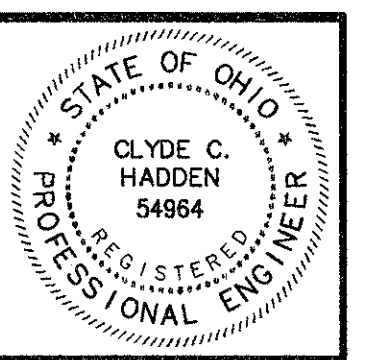

SUBMISSIONS / REVISIONS

**VINE STREET (S.R. 640) ROADWAY
 WIDENING IMPROVEMENTS**
 CITIES OF WILLOWICK & EASTLAKE, LAKE COUNTY, OHIO
SIGNALIZATION GENERAL SUMMARY
 VINE STREET / WAVERLY ROAD INTERSECTION

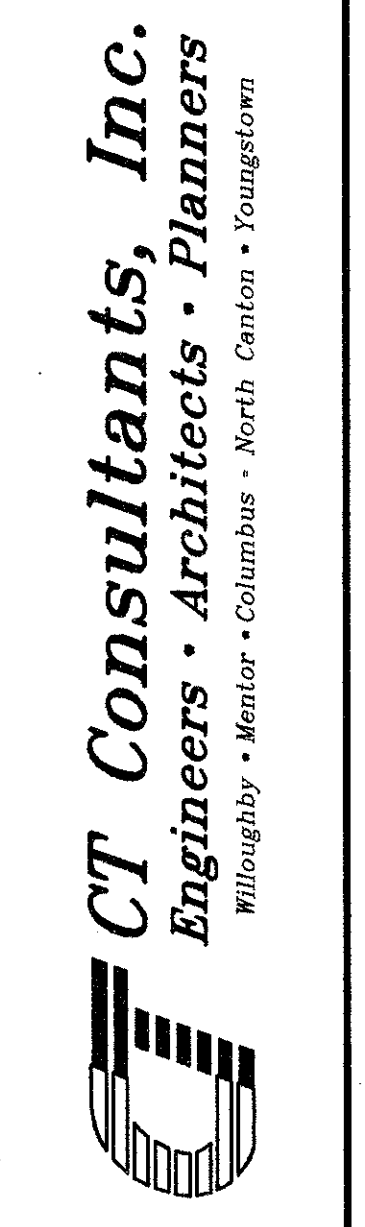

DATE: JANUARY, 2000
 DRAWN BY: T.E.B.
 CHECKED BY: A.E.P.
 APPROVED BY:
 SCALE:
 HOR: NONE
 VERT: -

CONTRACT NO.
9840624
 SHEET NO. OF
50 52

COPYRIGHT - DATE: 01-17-00 - CT CONSULTANTS INC. H:\9840624\DWG\TRAFFIC\SIGNALIZATION.DWG PLOT:11-20