


**NOTE**  
For R/W Curve Data See SHEET NO. 12  
+71 Column-2.5x2.5x8'  
+93 Column-2.5x2.5x8'  
+15 Column-2.5x2.5x8'  
+40 Column-2.5x2.5x8'  
+65 Column-2.5x2.5x8'  
+91 Column-2.5x2.5x8'  
+66 Column-2.5x2.5x8'  
+78 Abandoned Well  
+91 Column-2.5x2.5x8'  
+16 Column-2.5x2.5x8' S.T. Back Sta. 51+18.22  
+17 Street Light Pole Ahead Sta. 51+18.22  
+37 W.V.  
+41 21' Blacktop Drive (City Hall)  
+58 Column-2.5x2.5x8'  
+83 Column-2.5x2.5x8'  
+83 Start Conc. Wall 1.5x8'  
+05 W.V.  
+23 End Blacktop-Start Conc. Pavement  
STD. M.H. #1 STA. 52+45  
STD. C.B.#6 STA. 52+50  
+39 18' Blacktop Drive  
+00 End Retain Wall & Stone Fence  
+09 W.V. (Adj. to grade)  
+09 CEI OBT Pole #356680  
+12 Mailbox  
+23 18' Blacktop Drive  
STD. C.B.#6 STA. 52+50  
+57 W.V.  
+28 CEI OBT Pole #356680  
+70 W.V. (Adjust to grade)  
+76 Hyd. Valve (Adj. to grade)  
+79 Hyd. Valve (Gravel Drive)  
+95 11' Slag & Gravel Drive  
+30 Mailbox  
+37 CEI Pole #296062  
STD. C.B.#6 STA. 54+55  
+32 17' Slag Drive  
+49 Mailbox  
+58 Mailbox  
+81 CEI OBT Pole #296063  
+59 Mailbox  
+60 Hyd. Valve (Adj. to grade)  
+23 W.V. (Adj. to grade)  
+28 CEI OBT Pole #296065  
+40 17' Conc. Drive  
+44 C.B.#6 ABANDON  
+52 Mailbox  
STD. C.B.#6 STA. 57+75  
+87 Mailbox  
+92 W.V. (Adj. to grade)  
+95 10' Slag Drive  
+64 10' Slag Drive  
+74 CEI OBT Pole  
+79 Mailbox  
+90 12' Slag Drive  
+76 Hyd. Valve & Valve (Adj. to grade)  
+81 Mailbox  
+91 9' Gravel Drive

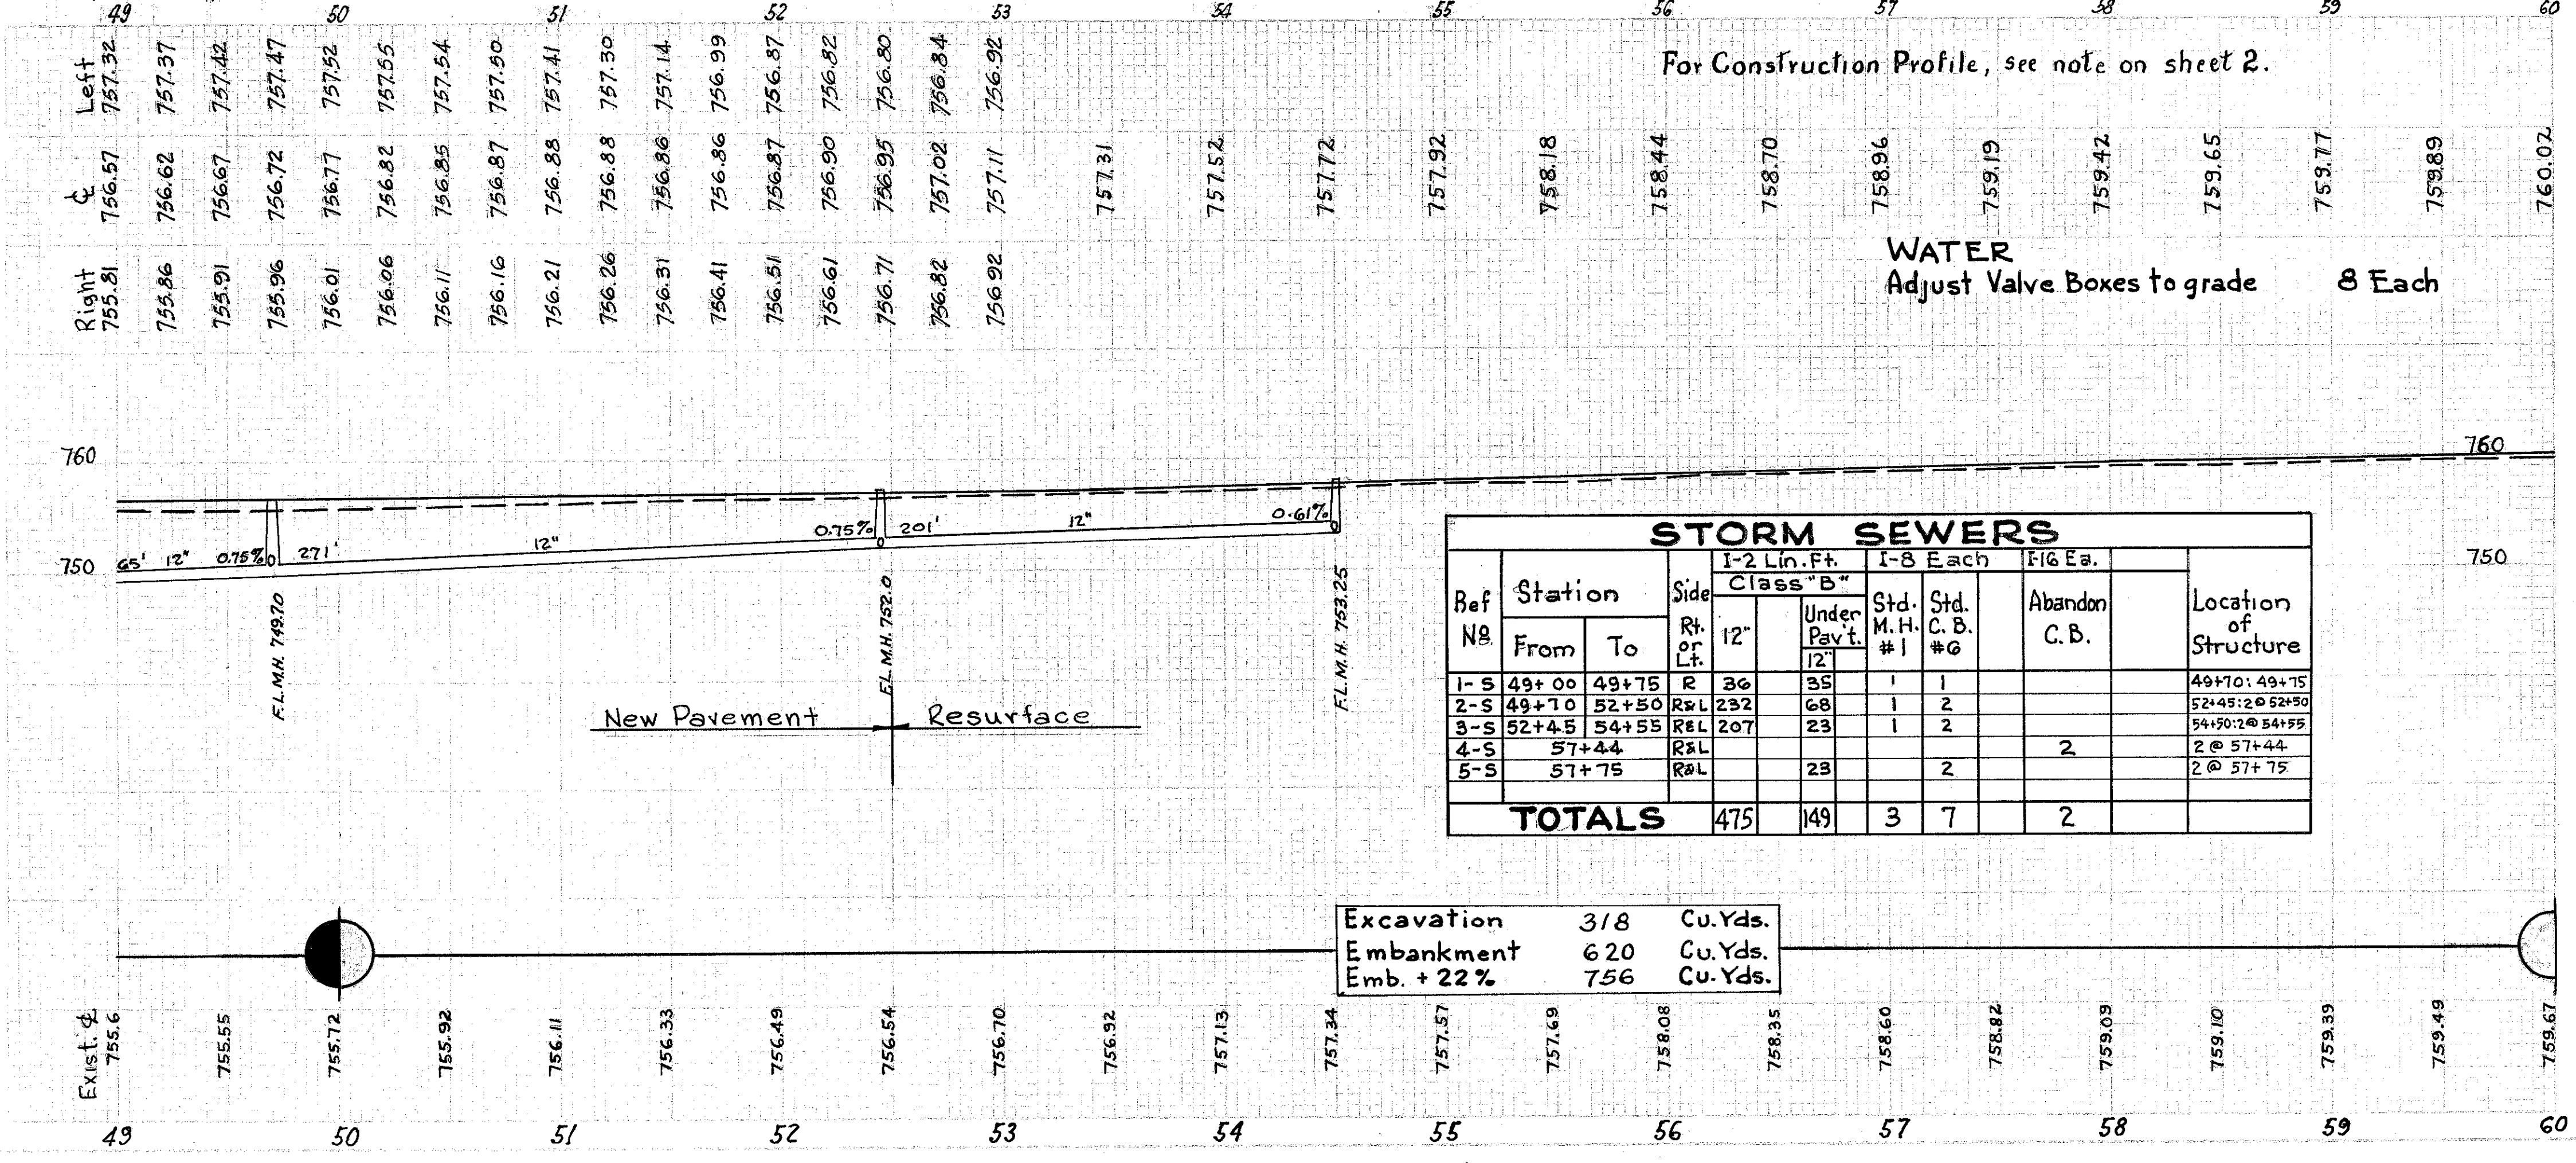

**STORM SEWERS**

Ref No	Station From To	Side	1-2 Lin. Ft. Class "B"		1-8 Each		Abandon C.B.	Location of Structure
			12"	Under Pavt.	Std. M.H. #1	Std. C.B. #2		
1-S	49+00 49+75	R	36	35	1	1		49+70: 49+75
2-S	49+70 52+50	R/L	232	68	1	2		52+45: 2 @ 52+50
3-S	52+45 54+55	R/L	207	23	1	2		54+50: 2 @ 54+55
4-S	57+44	R/L					2	2 @ 57+44
5-S	57+75	R/L		23		2		2 @ 57+75
<b>TOTALS</b>			<b>475</b>	<b>149</b>	<b>3</b>	<b>7</b>	<b>2</b>	

Excavation	318	Cu. Yds.
Embankment emb. + 22%	756	Cu. Yds.

ESTIMATED QUANTITIES

ITEM	QUANTITY	UNIT	EST. QUANTITY	UNIT	EST. QUANTITY
DRIVEWAYS	51+39	L	1	1	1
	51+41	L	1	1	1
	52+23	L	1	1	1
	53+95	L	1	1	1
	55+02	L	1	1	1
	55+32	L	1	1	1
	55+67	L	1	1	1
	57+11	L	1	1	1
	57+40	L	1	1	1
	57+56	L	1	1	1
	57+59	L	1	1	1
	58+04	L	1	1	1
	58+53	L	1	1	1
	58+64	L	1	1	1
	59+03	L	1	1	1
	59+30	L	1	1	1
	59+91	L	1	1	1
	49+00 TO 52+50	L	15	15	15
	54+50	L	15	15	15
	51+75	L	15	15	15
	Conc. Ret. Wall Removal	L	1	1	1
	49+00 TO 52+00	L	1	1	1
	Fence Removal	R	1	1	1
	49+00 TO 51+61	R	1	1	1
	1-M P.T. 50+42.15		1	1	1
<b>Lump Sum</b>			<b>830</b>		<b>830</b>