


LAK - 84 - (0.43 - 1.44)  
LAKE COUNTY

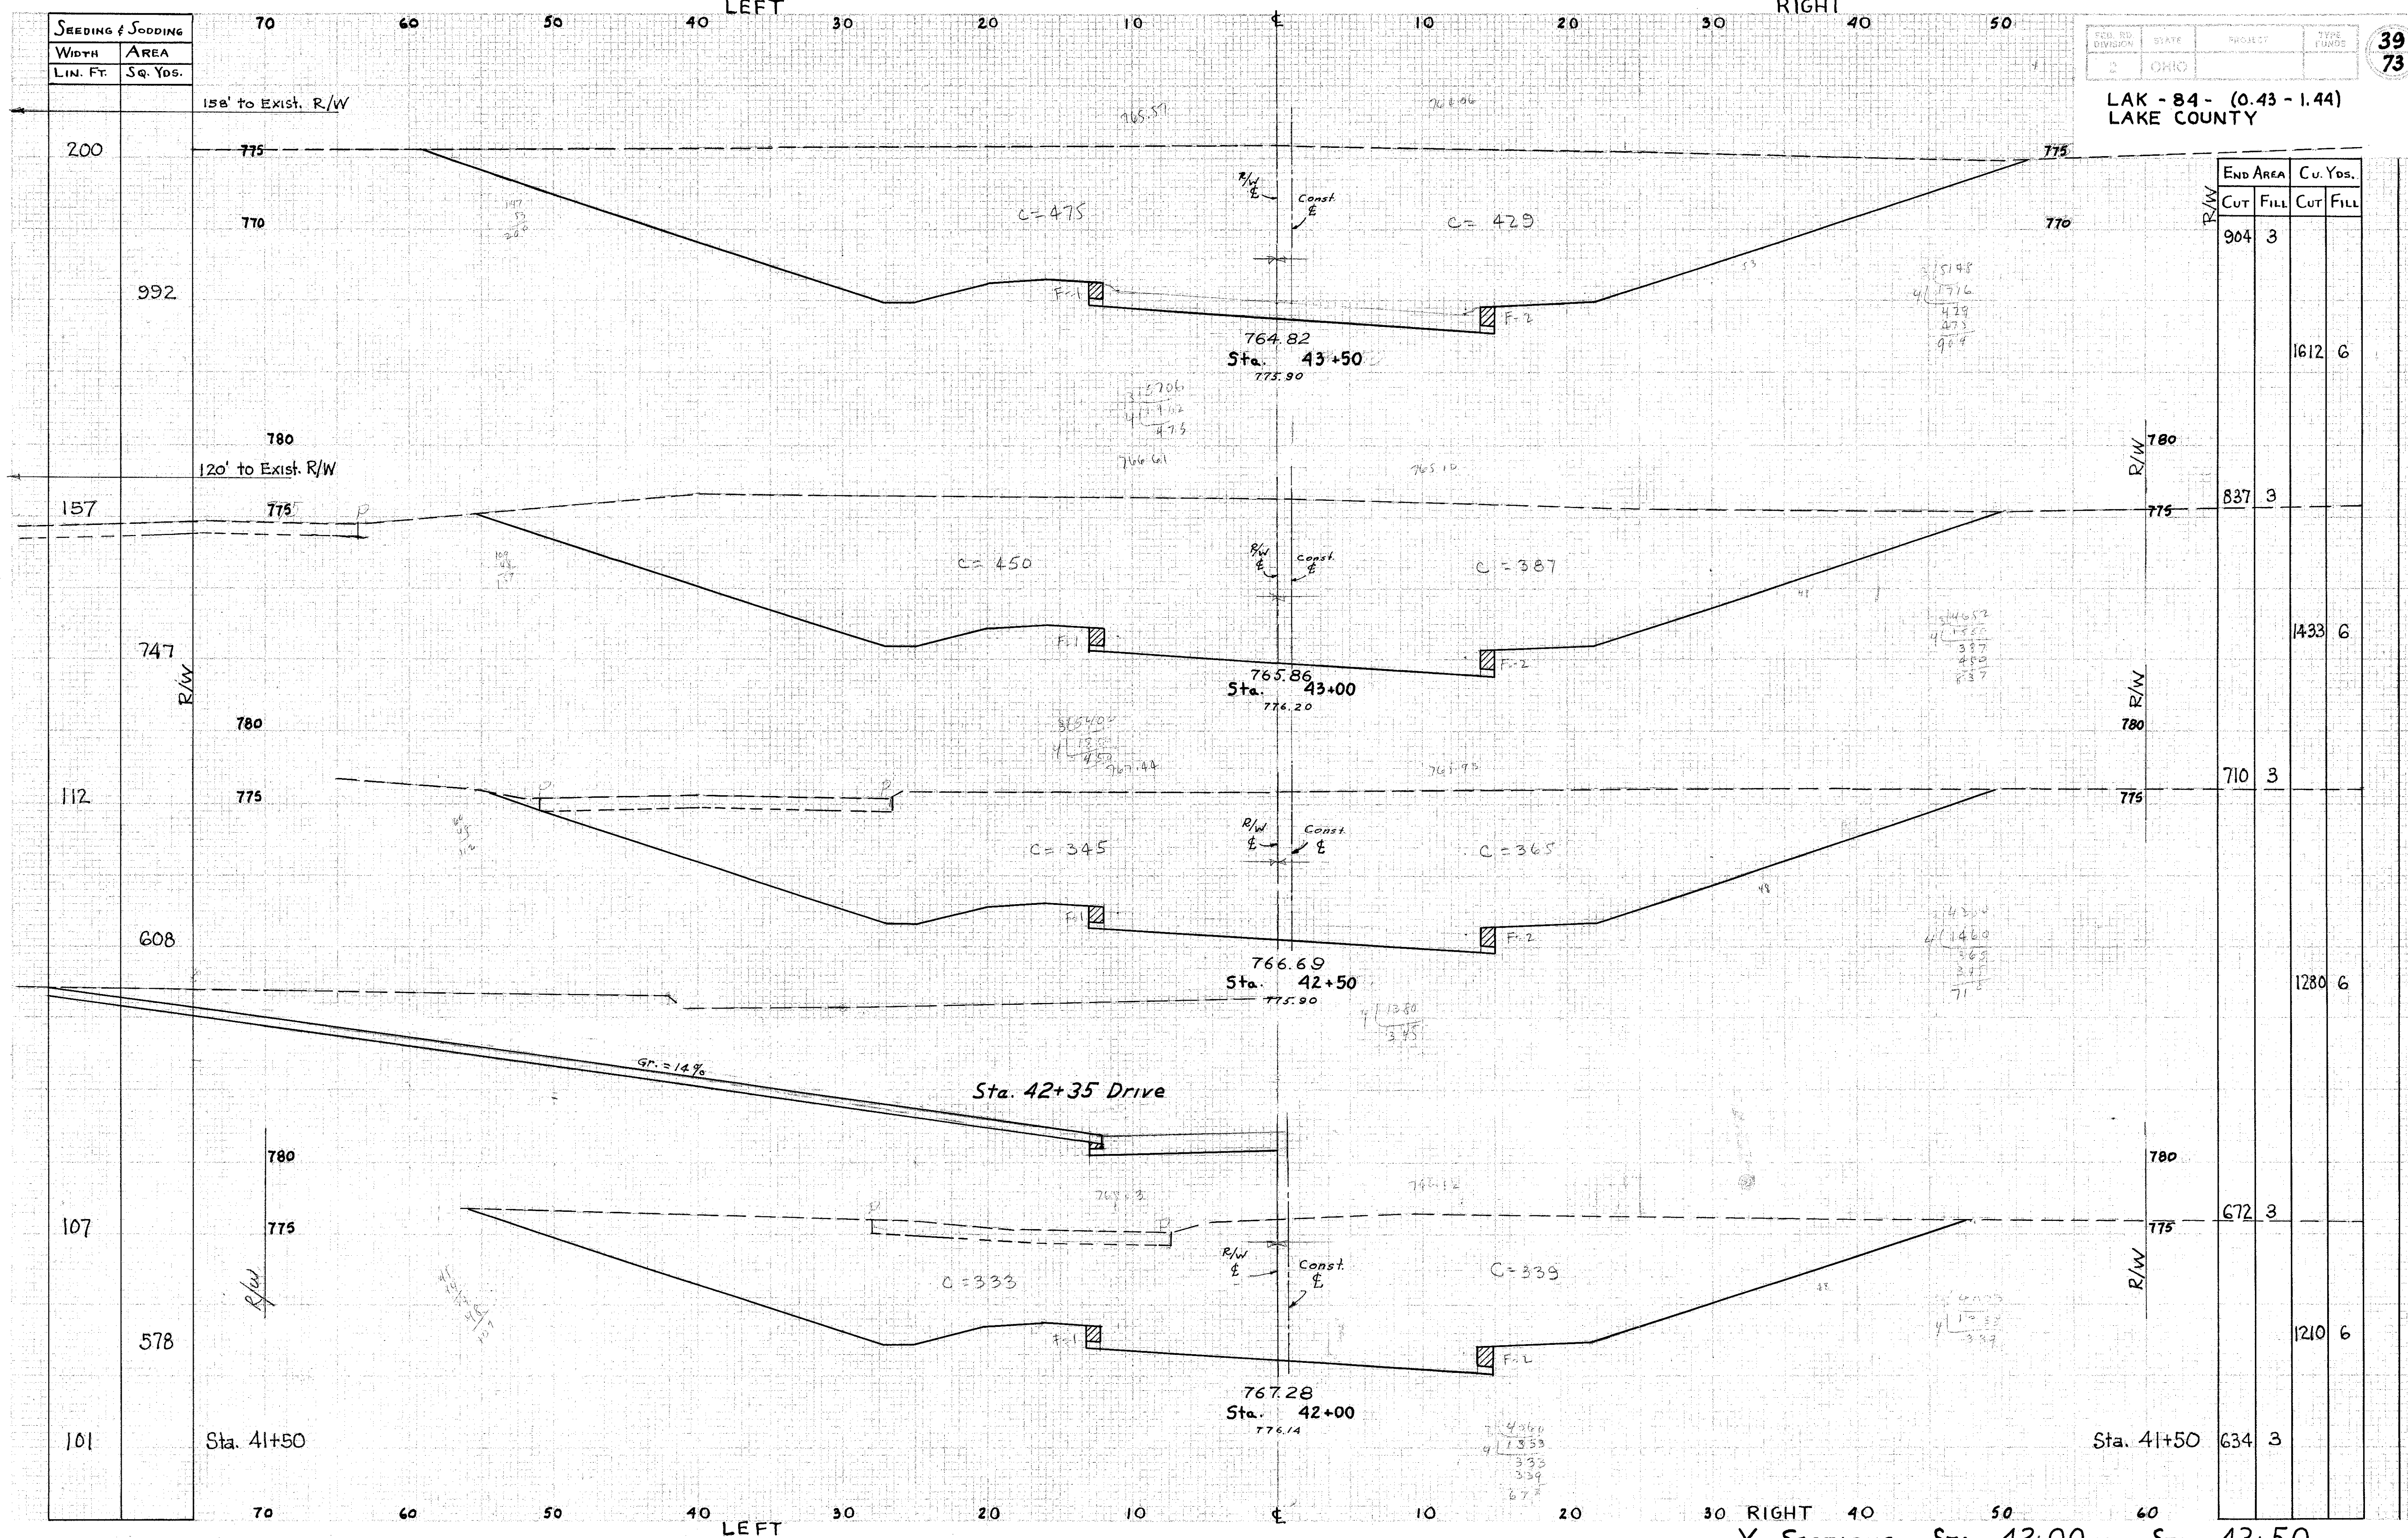

RAW	END AREA		Cu. Yds.	
	CUT	FILL	CUT	FILL
775	904	3		
770			1612	6
775	837	3		
780			1433	6
775	710	3		
780			1280	6
775	672	3		
780			1210	6
775	634	3		

X-SECTIONS STA. 42+00 TO STA. 43+50