


SEEDING & SOODING	
WIDTH	AREA
LIN. FT.	SQ. YDS.

2	OHIO			40 73
---	------	--	--	----------

LAK - 84 - (0.43 - 1.44)  
LAKE COUNTY

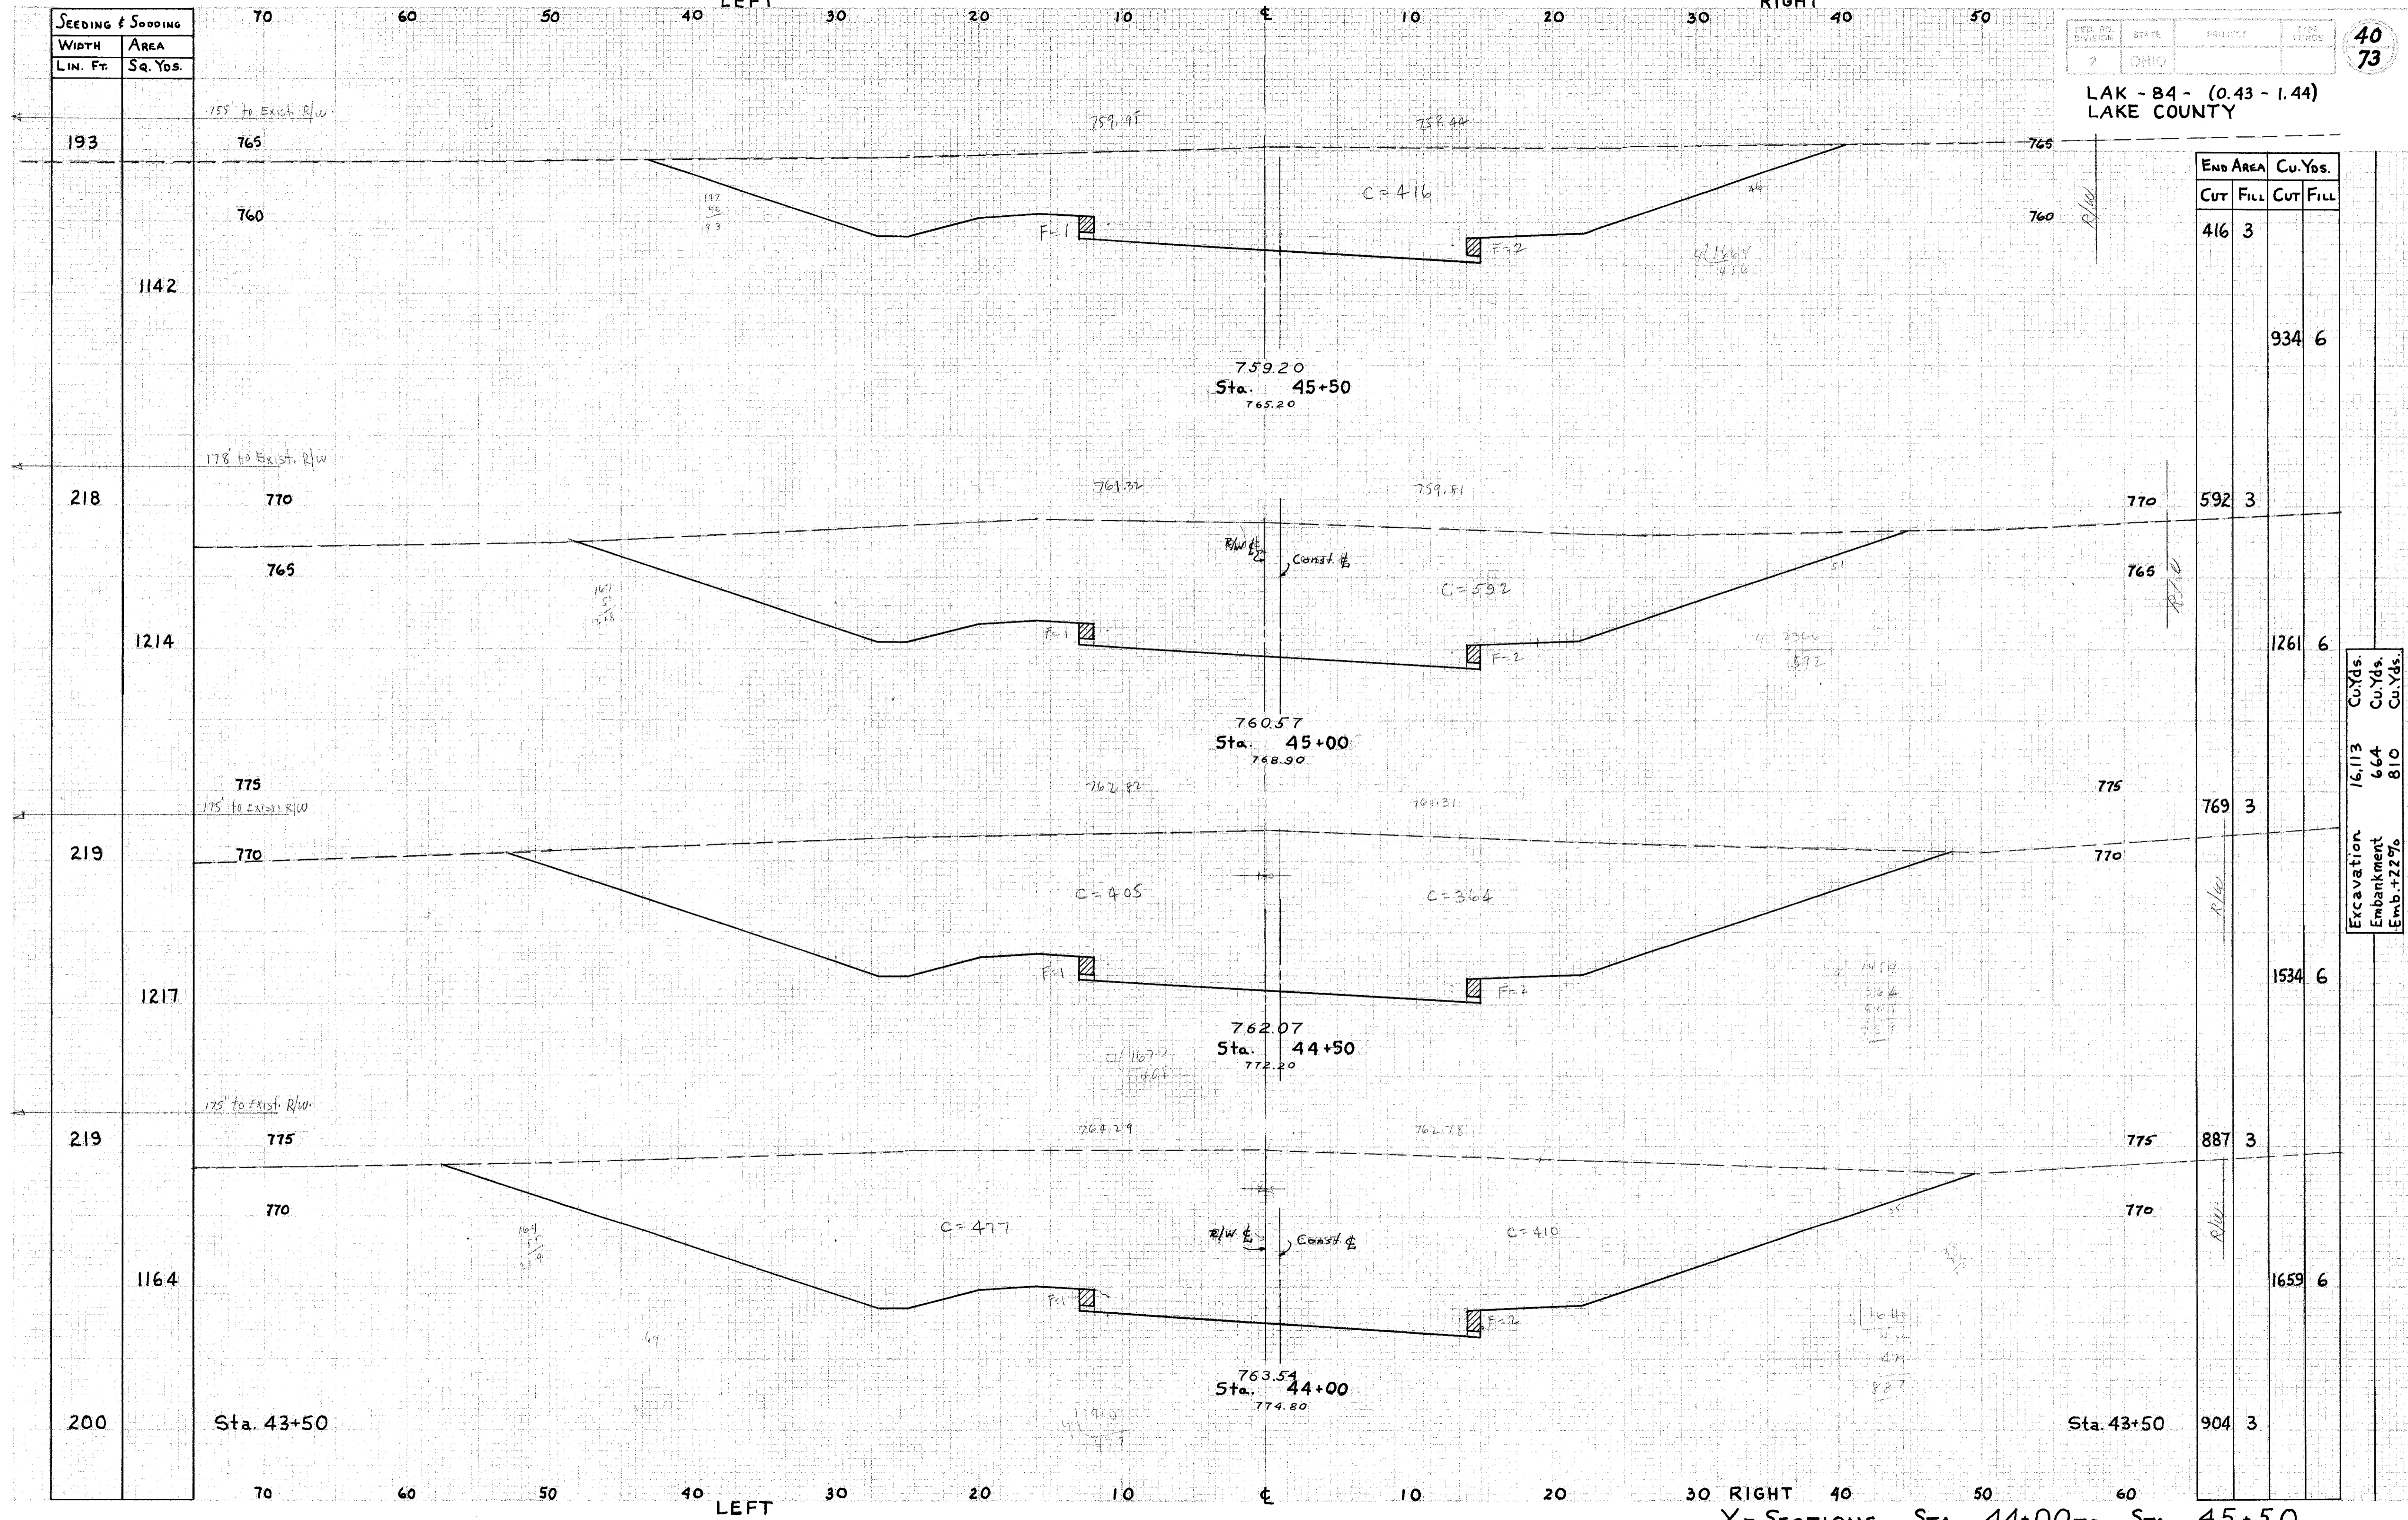

Excavation	16,113	Cu. Yds.
Embankment	664	Cu. Yds.
Emb. +22%	810	Cu. Yds.

X-SECTIONS STA. 44+00 TO STA. 45+50