

SEEDING & SOPPING	
WIDTH	AREA
LINK FT.	Sq. Yds.
34	


END AREA Cu. Yds.	
CUT	FILL
6	12

Excavation	318	Cu. Yds.
Embankment	620	Cu. Yds.
Emb. + 22%	756	Cu. Yds.

FED. RD. DIVISION	STATE	PROJECT	TYPE FUNDS
2	OHIO		

44
73

LAK-84- (0.43-1.44)
LAKE COUNTY

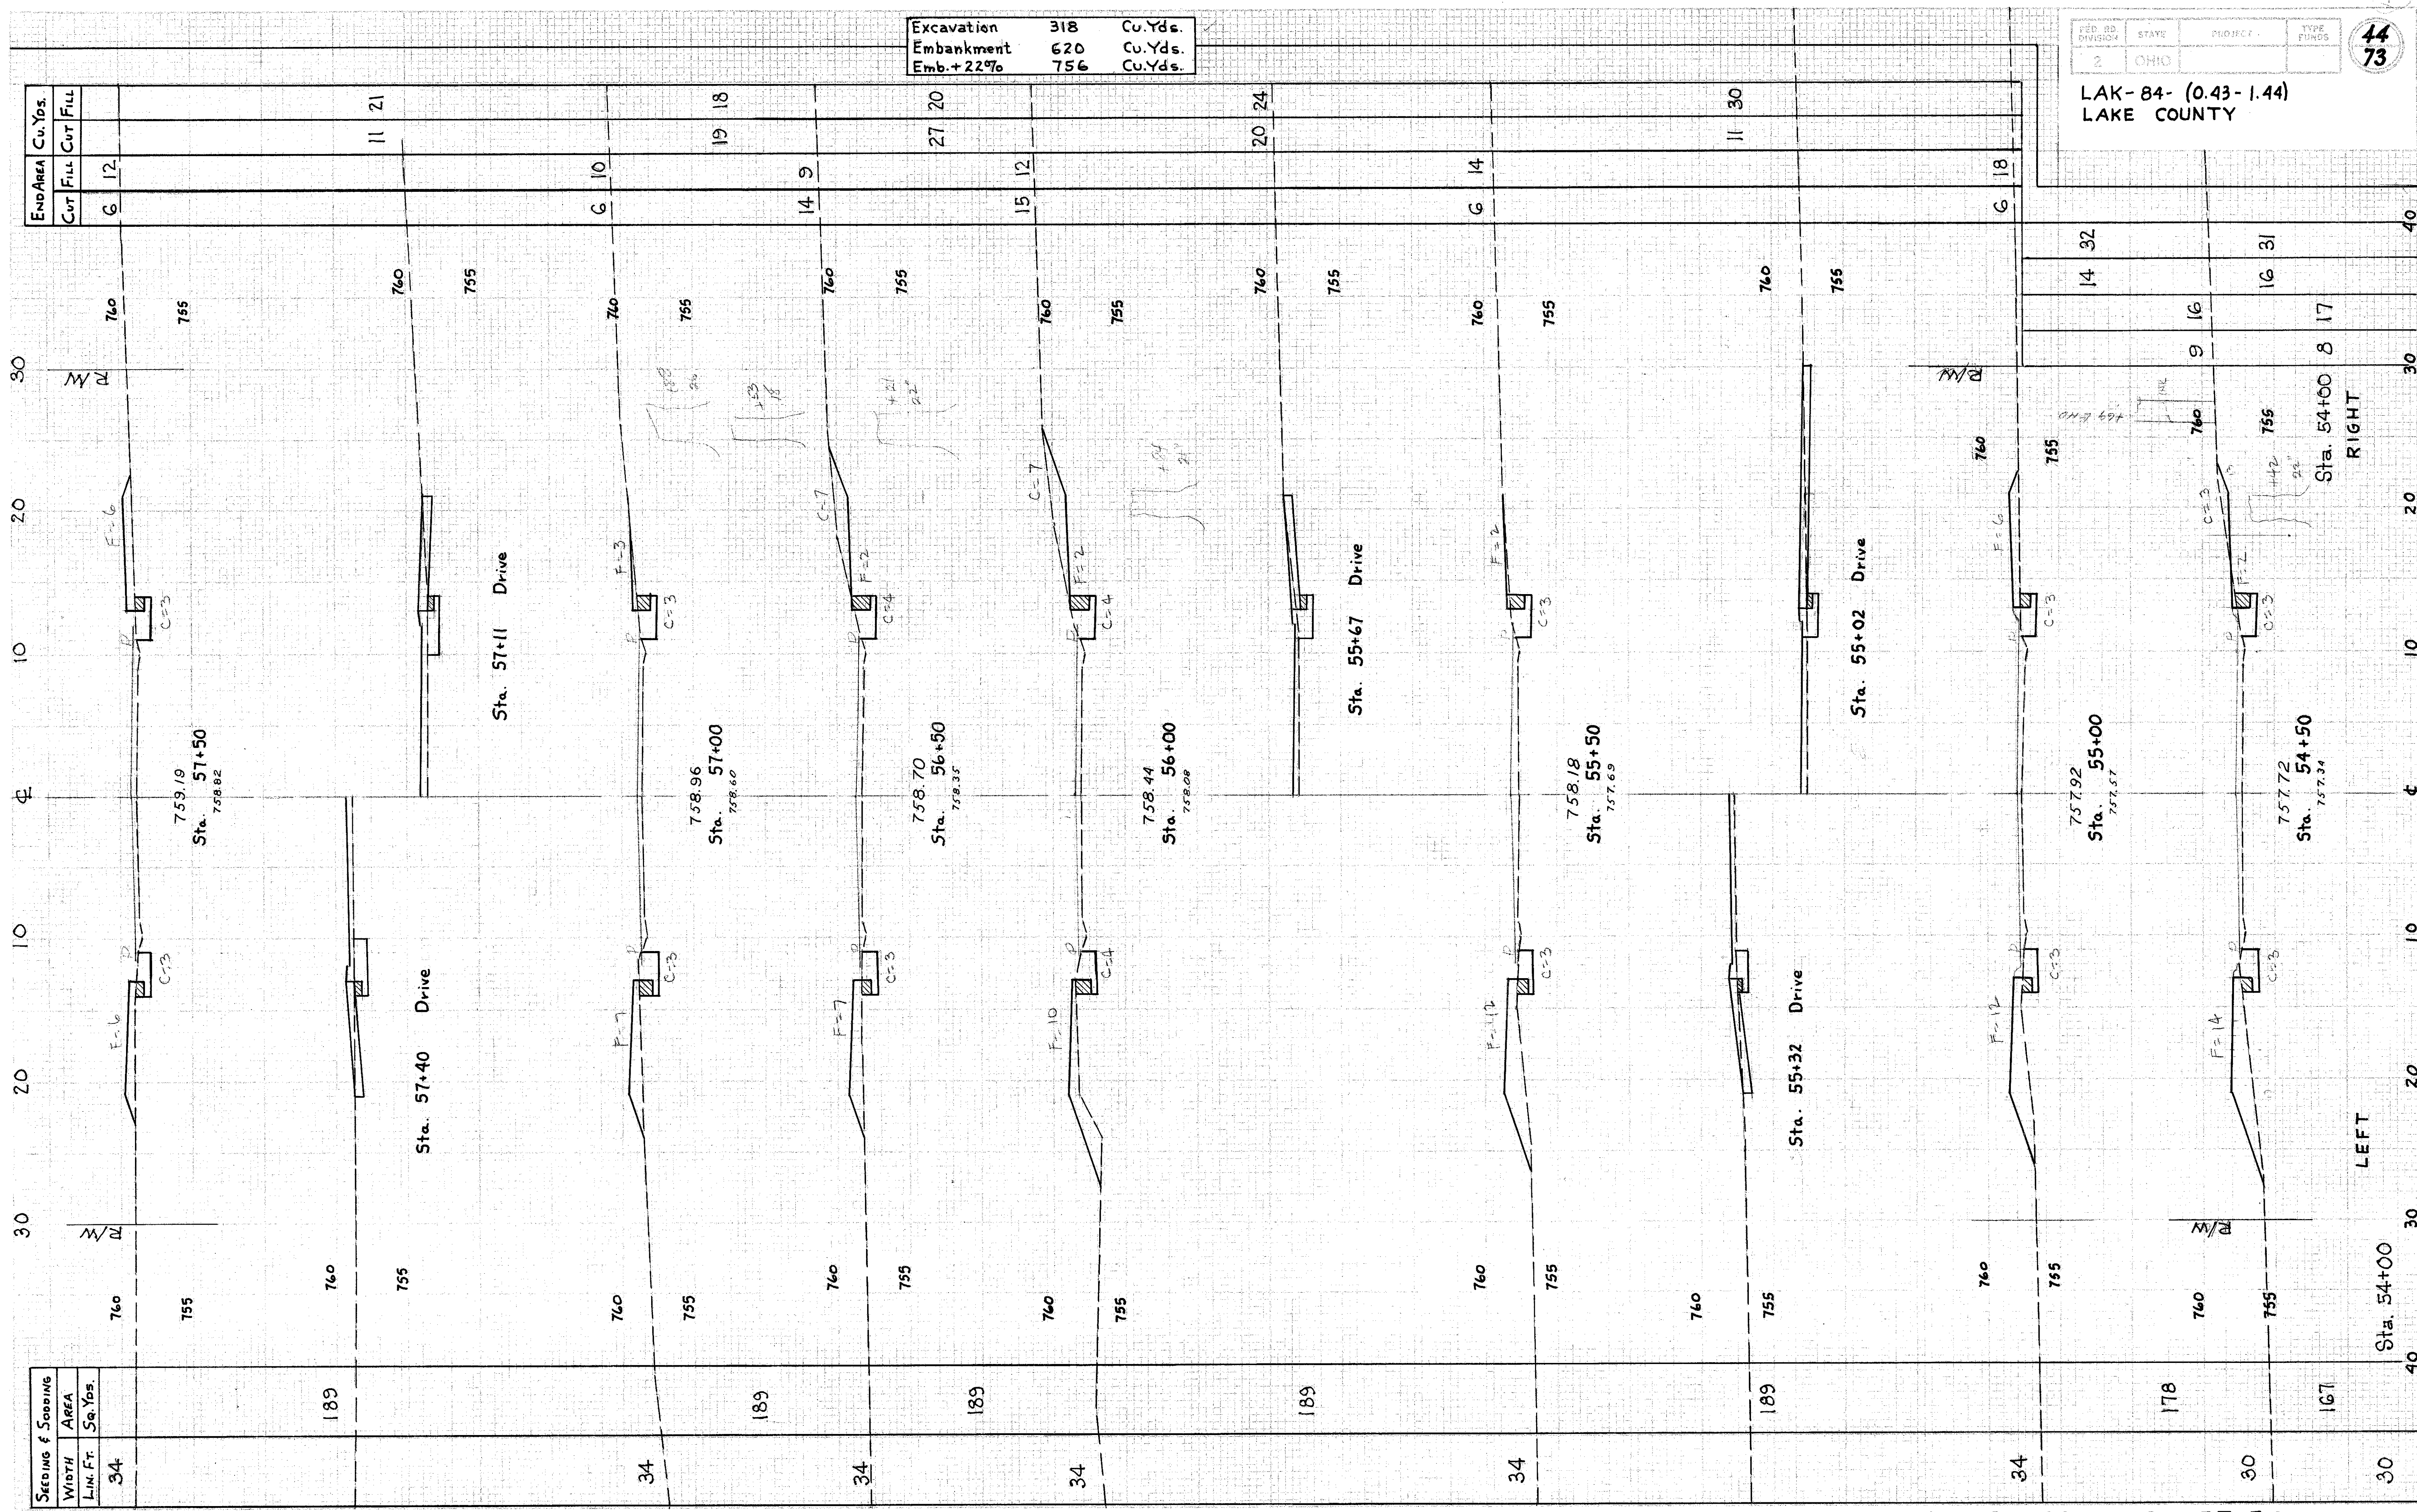

X-SECTIONS STA. 54+50 TO STA. 57+50