


LAK-84-(0.43-1.44)
LAKE COUNTY

Excavation	308	Cu.Yds.
Embankment	602	Cu.Yds.
Emb.+ 2.2%	734	Cu.Yds.

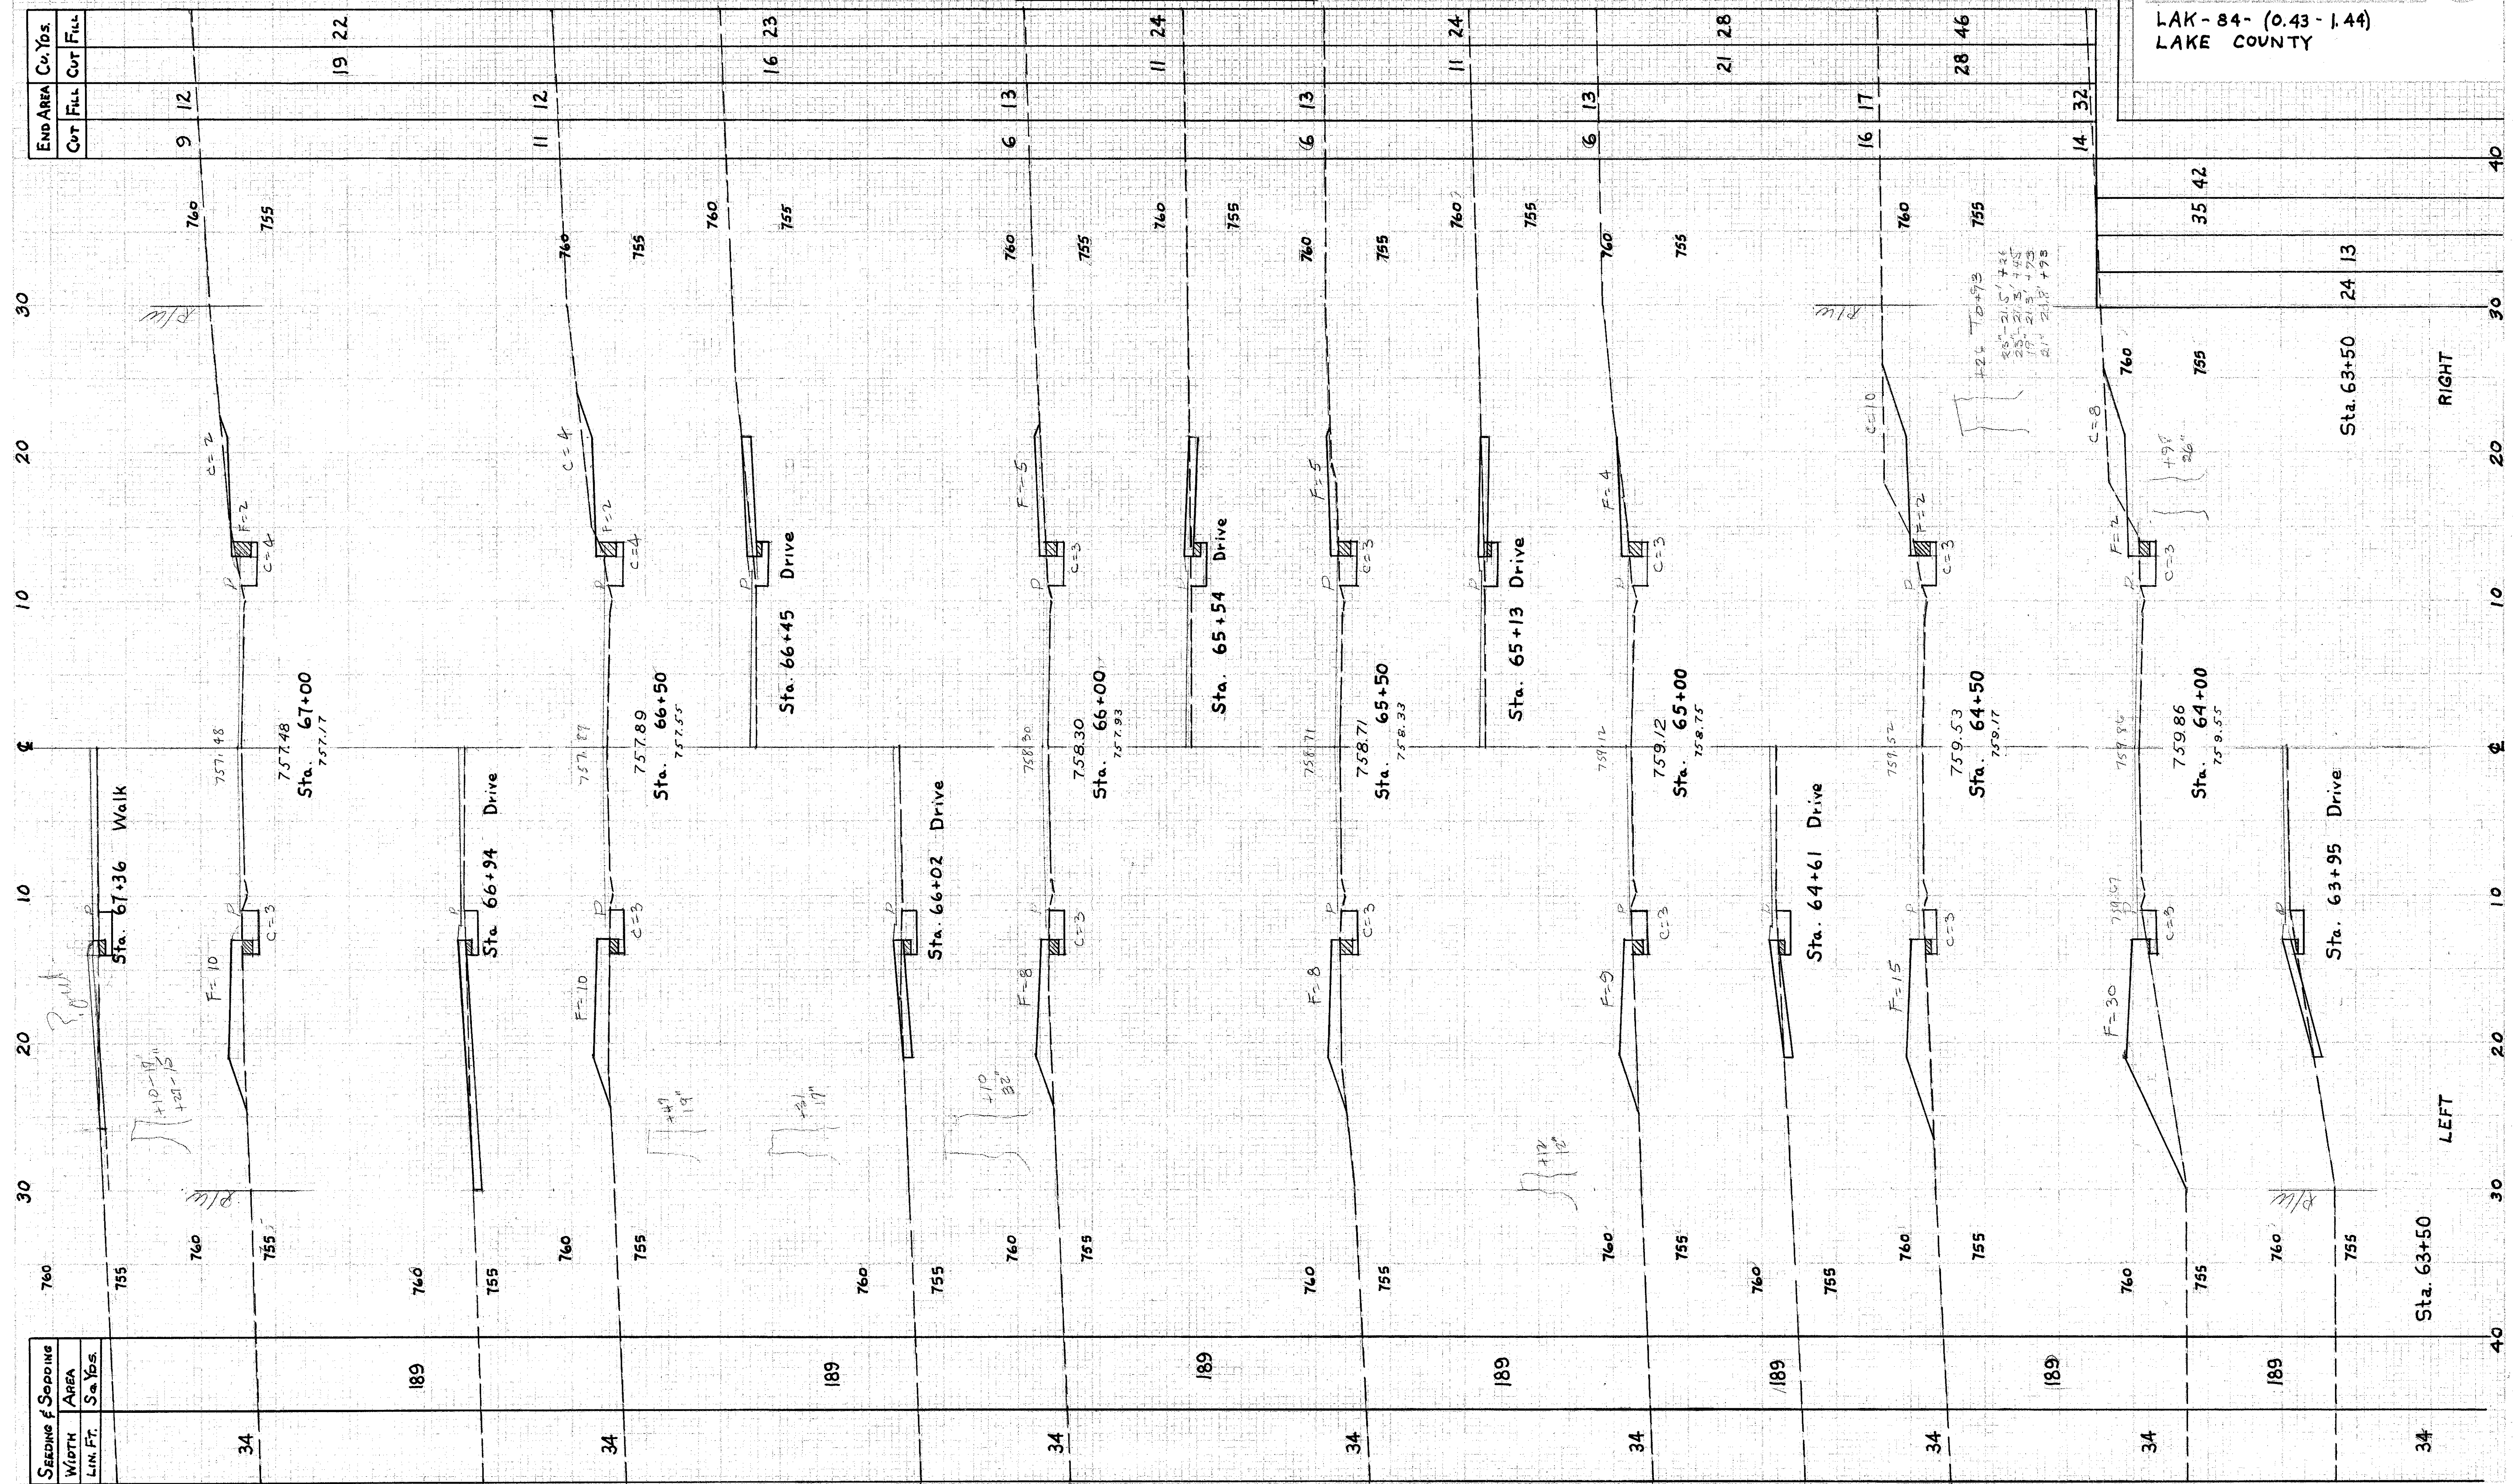

END AREA		Cu. Yds.	
Cut	Fill	Cut	Fill

SEEDING & SOPOPING	
WIDTH	AREA
Lin. Ft.	Sq. Yds.

X-SECTIONS STA. 63+95 TO STA. 67+36