


LAK-84-(0.43-1.44)
LAKE COUNTY

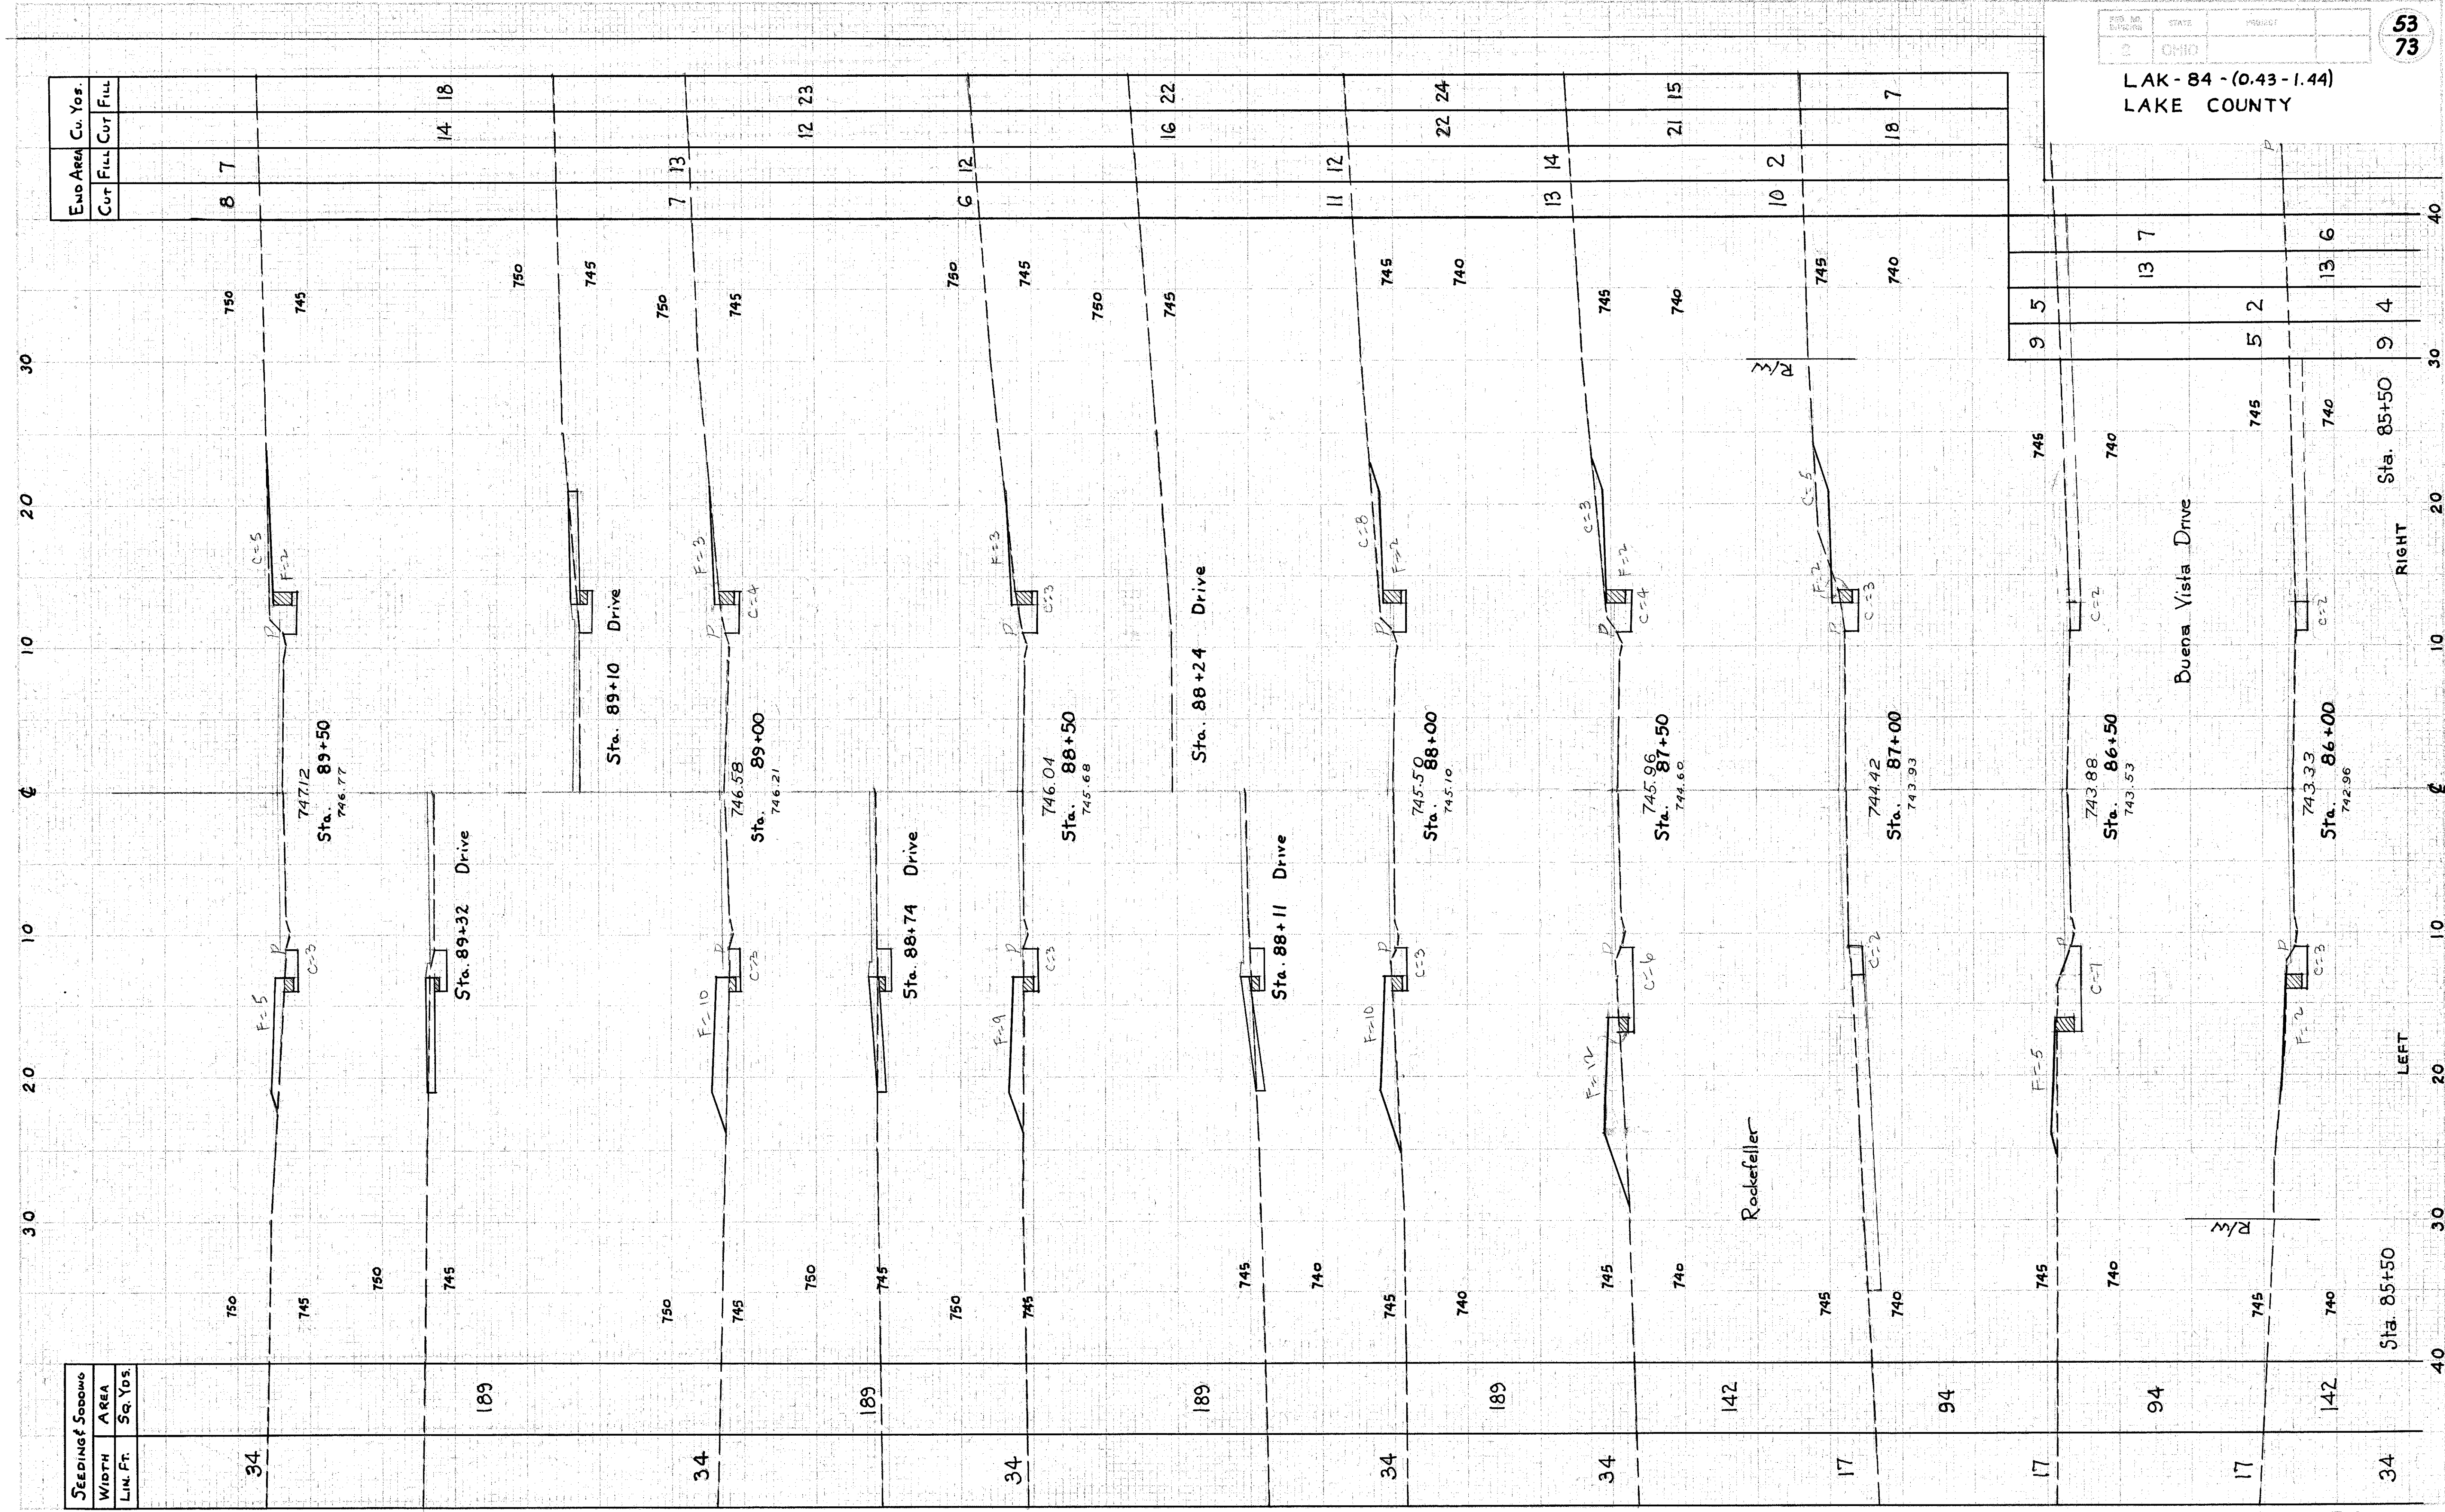

End Area	Cu. Yds.	
	Cut	Fill
8	7	
7	13	
6	12	
11	12	
13	14	
10	2	
9	5	
5	2	
13	6	
9	4	

Seeding Sodding	
Width	Area
Lin. Ft.	Sq. Yds.
34	189
34	189
34	189
34	189
34	189
34	189
34	189
17	94
17	94
17	94
34	142

X-SECTIONS STA. 86+00 TO STA. 89+50