


Excavation	851	Cu. Yds.
Embankment	564	Cu. Yds.
Emb. + 22%	688	Cu. Yds.

LAK-84-(0.43-1.44)
LAKE COUNTY

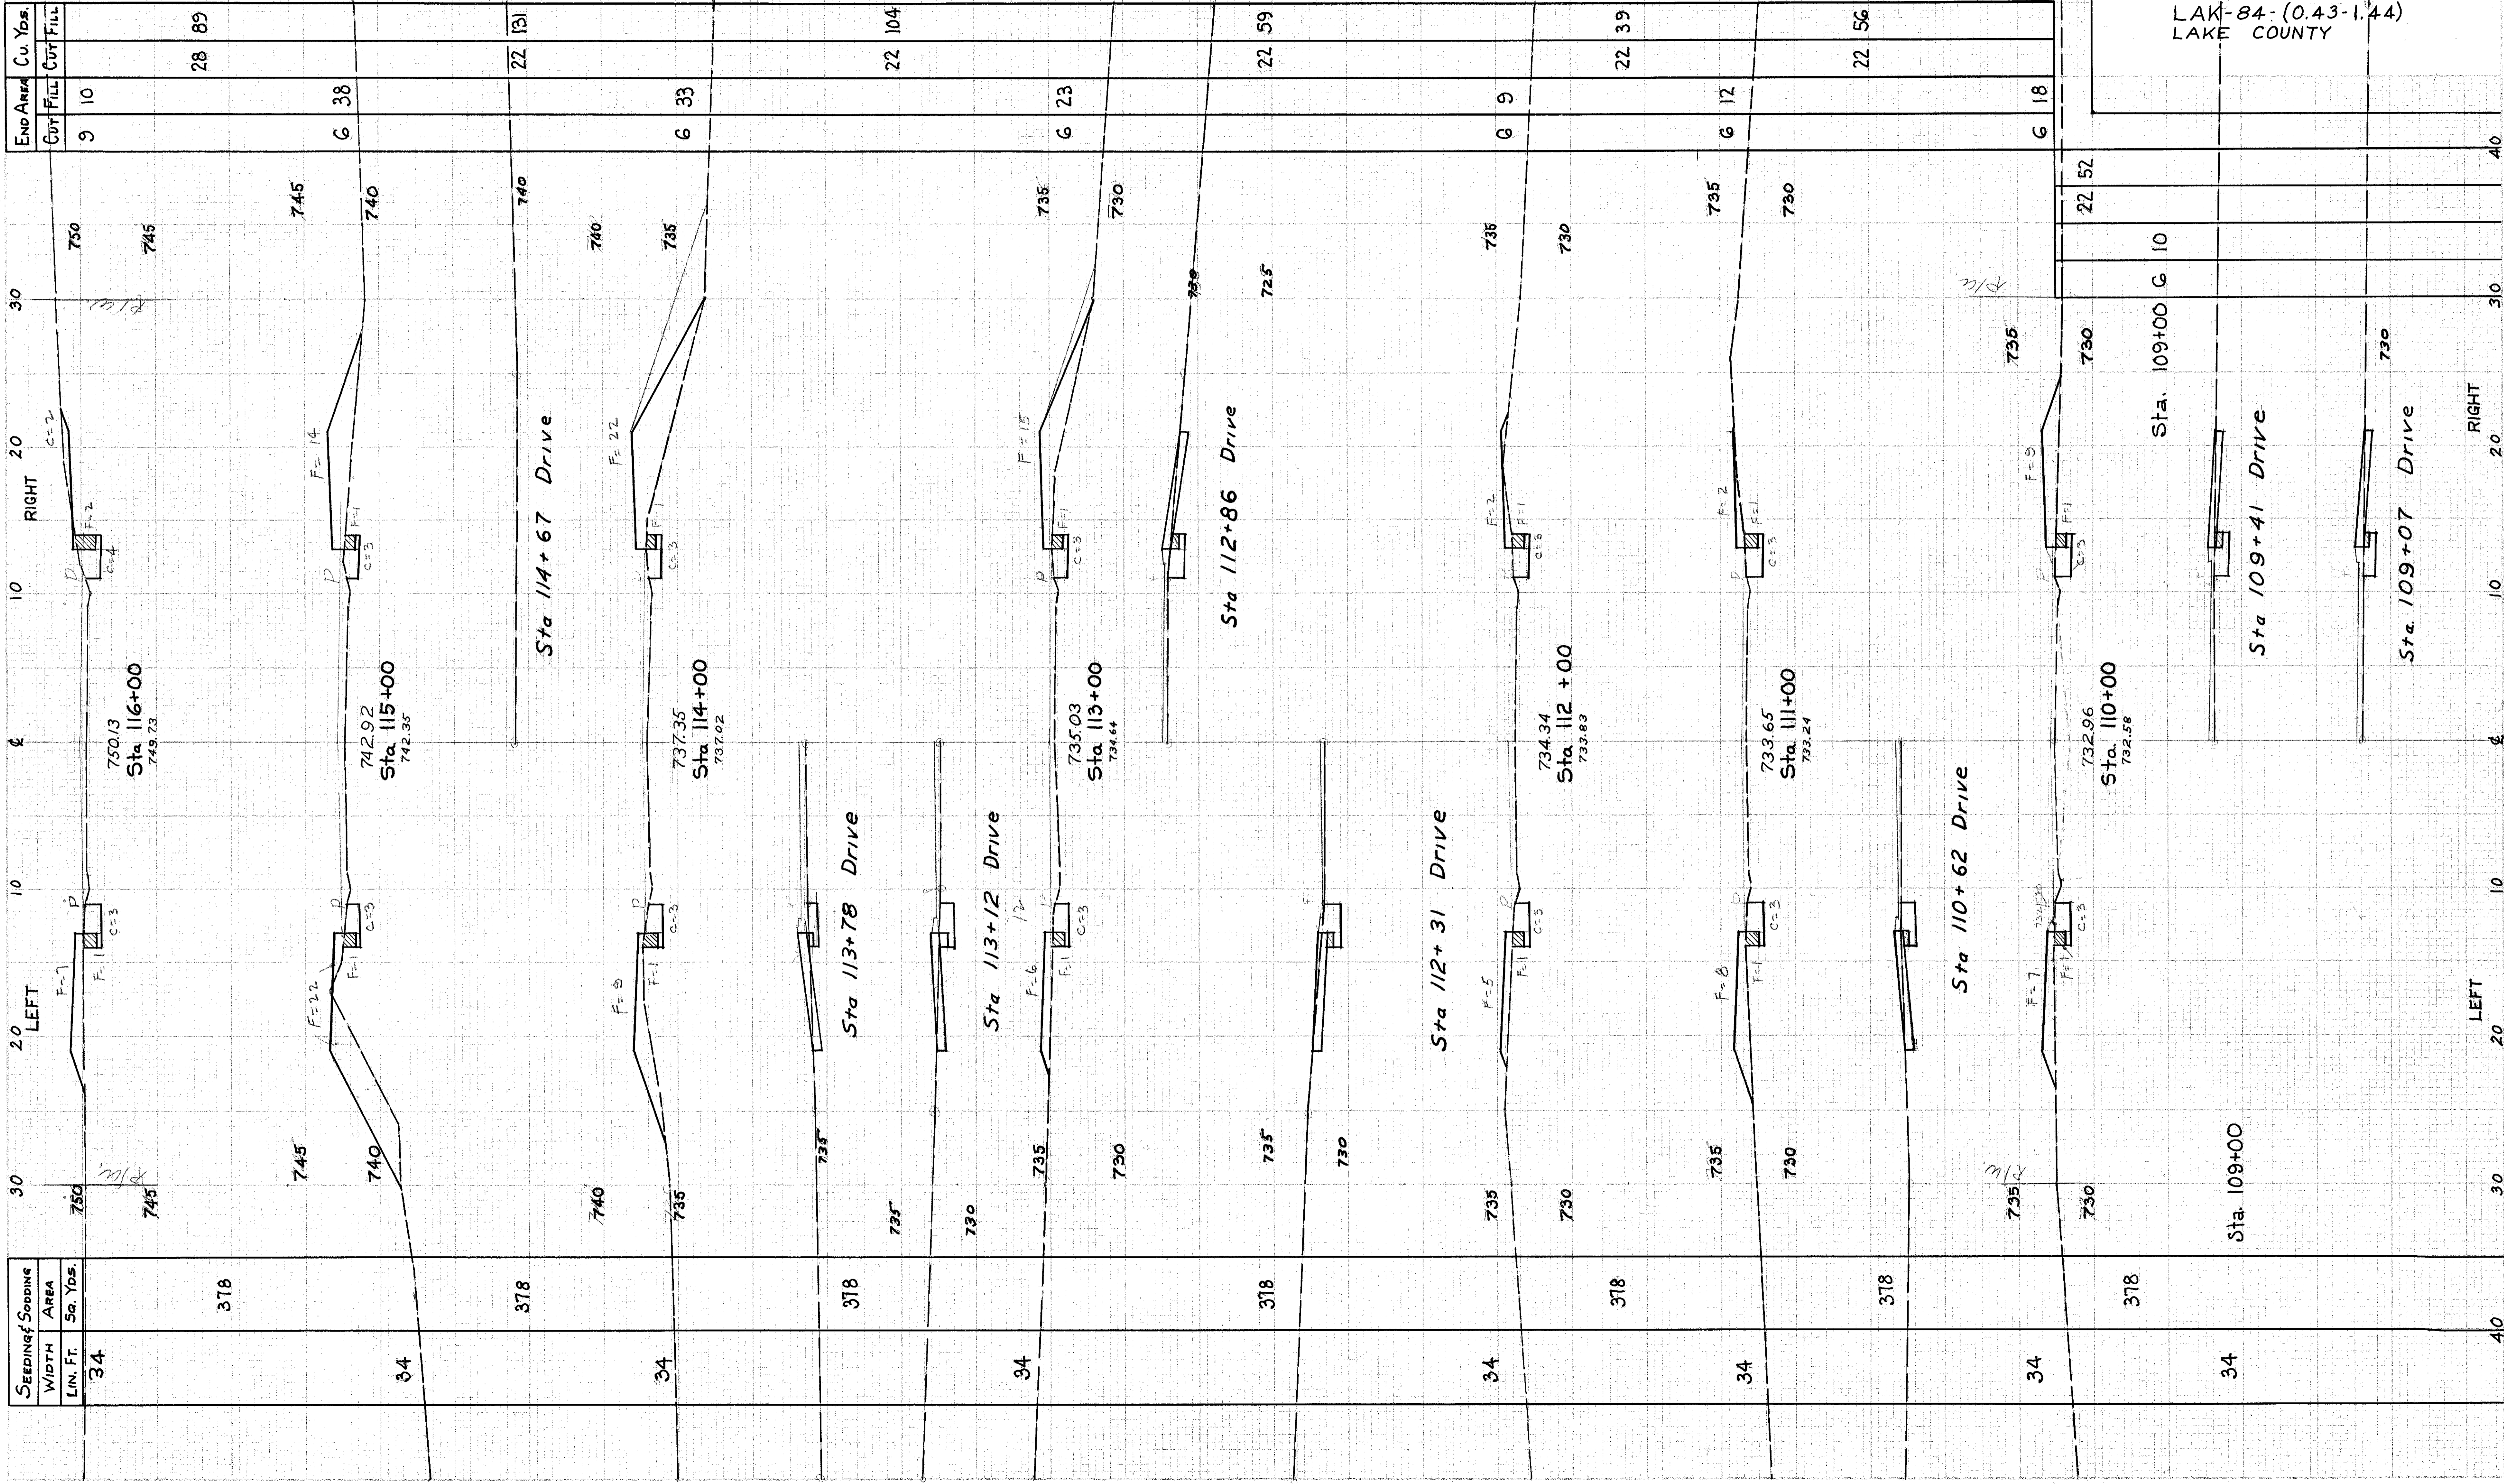

SEEDING SODDING WIDTH AREA	LIN. FT.	Sq. Yds.	Cu. Yds.	
			CUT	FILL
34			9	10
34		376	6	38
34		378	22	131
34		378	22	104
34		378	6	23
34		378	6	9
34		378	6	12
34		378	6	18

X-SECTIONS STA. 109+07 TO STA. 116+00