

BM#40 Sta. 193+55
Spike in root 20' M.
18' to L. of \pm .
Elev. 741.15

BM#41 Sta. 201+46
Spike in rear 8' M.
24' to L. of \pm .
Elev. 734.30


BM#42 Sta. 207+87
Spike in side 8' M.
18' to L. of \pm .
Elev. 732.09

BM#43 Sta. 213+24
Spike in root 30' M.
13' to L. of \pm .
Elev. 733.01

BM#44 Sta. 217+07
Spike in root 15' App.
22' to L. of \pm .
Elev. 730.58

BM#45 Sta. 221+99
Spike in root 14' W.Ch.
19' to L. of \pm .
Elev. 725.30

Grade line shown is \pm profile

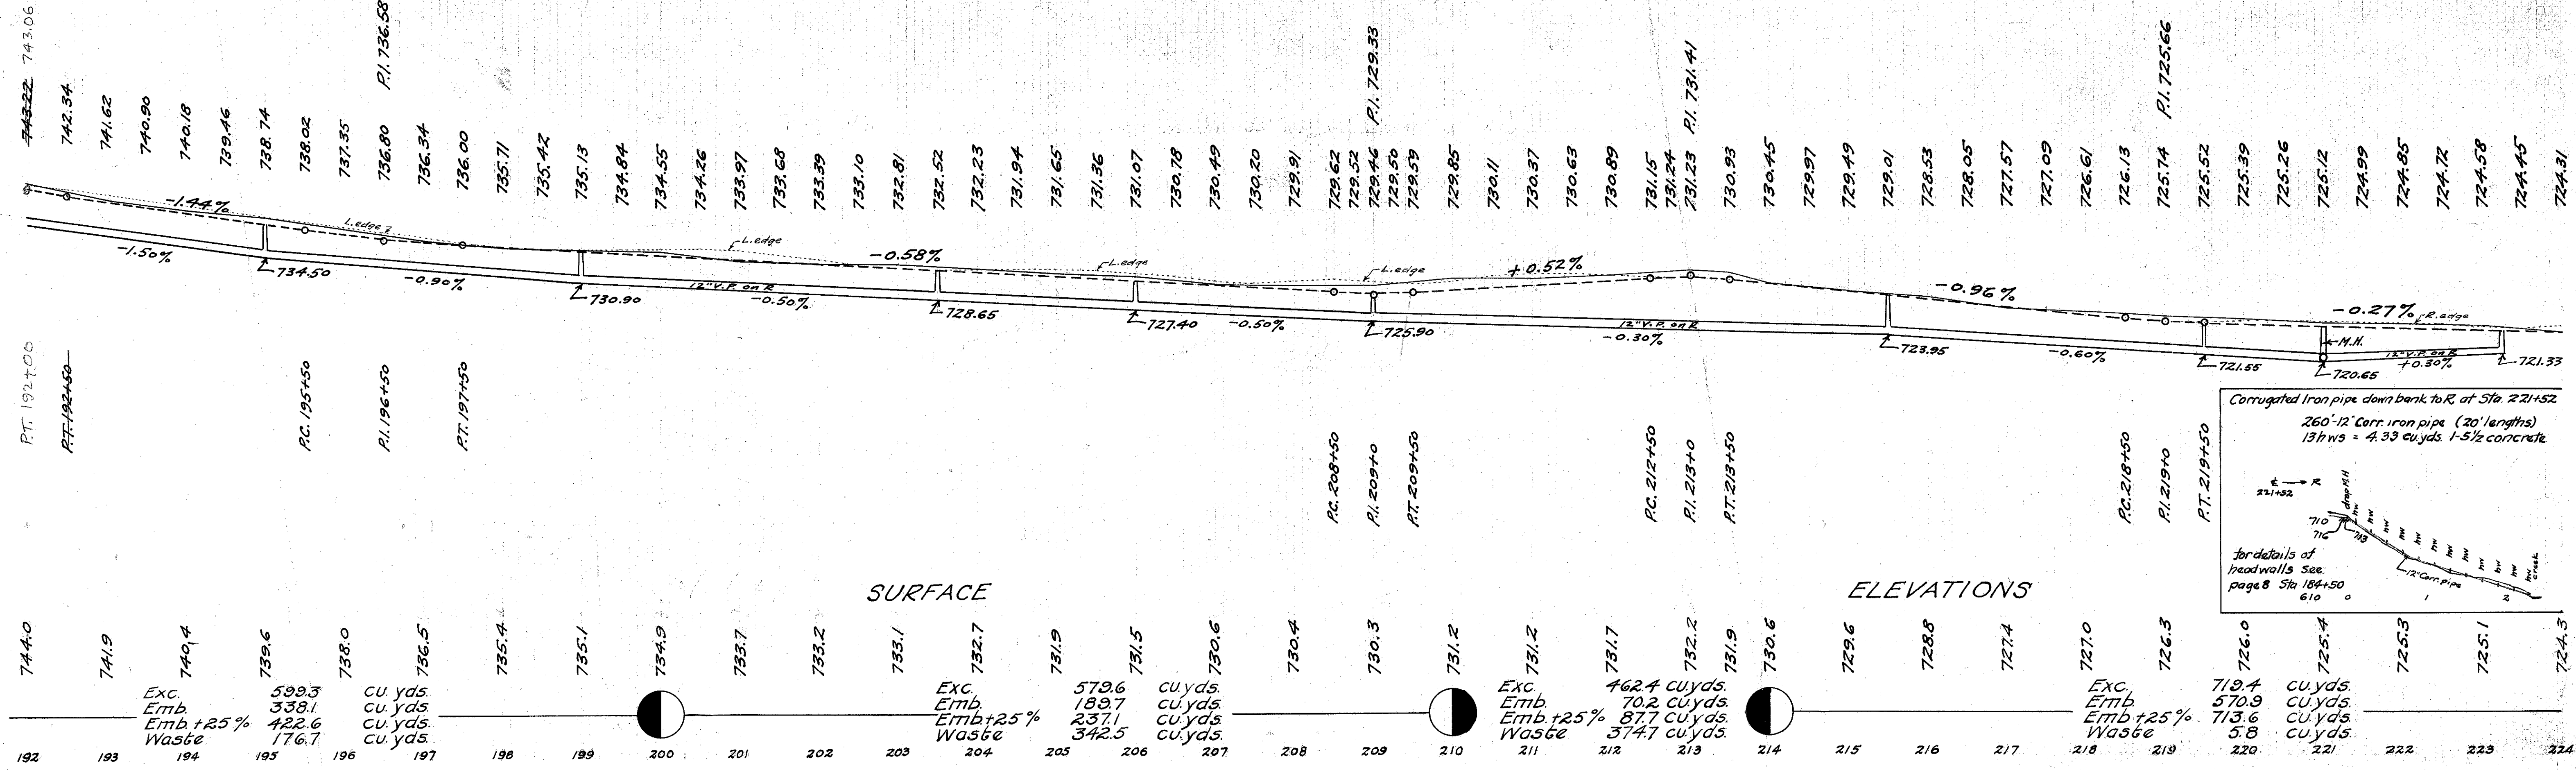

SURFACE

ELEVATIONS

