


END AREA	CU. YDS.	CUT	FILL
22.5	5.7		
972	18.7		
300	4.4		
1089	14.1		
288	3.2		
978	9.8		
240	2.1		
778	13.1		
180	5.0		
619	16.5		
15.4	3.9		
389	22.6		
5.6	8.3		
152	38.5		
2.6	12.5		
193	37.0		
7.8	7.5		
165	8.9		
13.5	4.2		

EMB 125% 170.2
 EMB 125% 136.6
 EMB 125% 229.6
 4+58.50

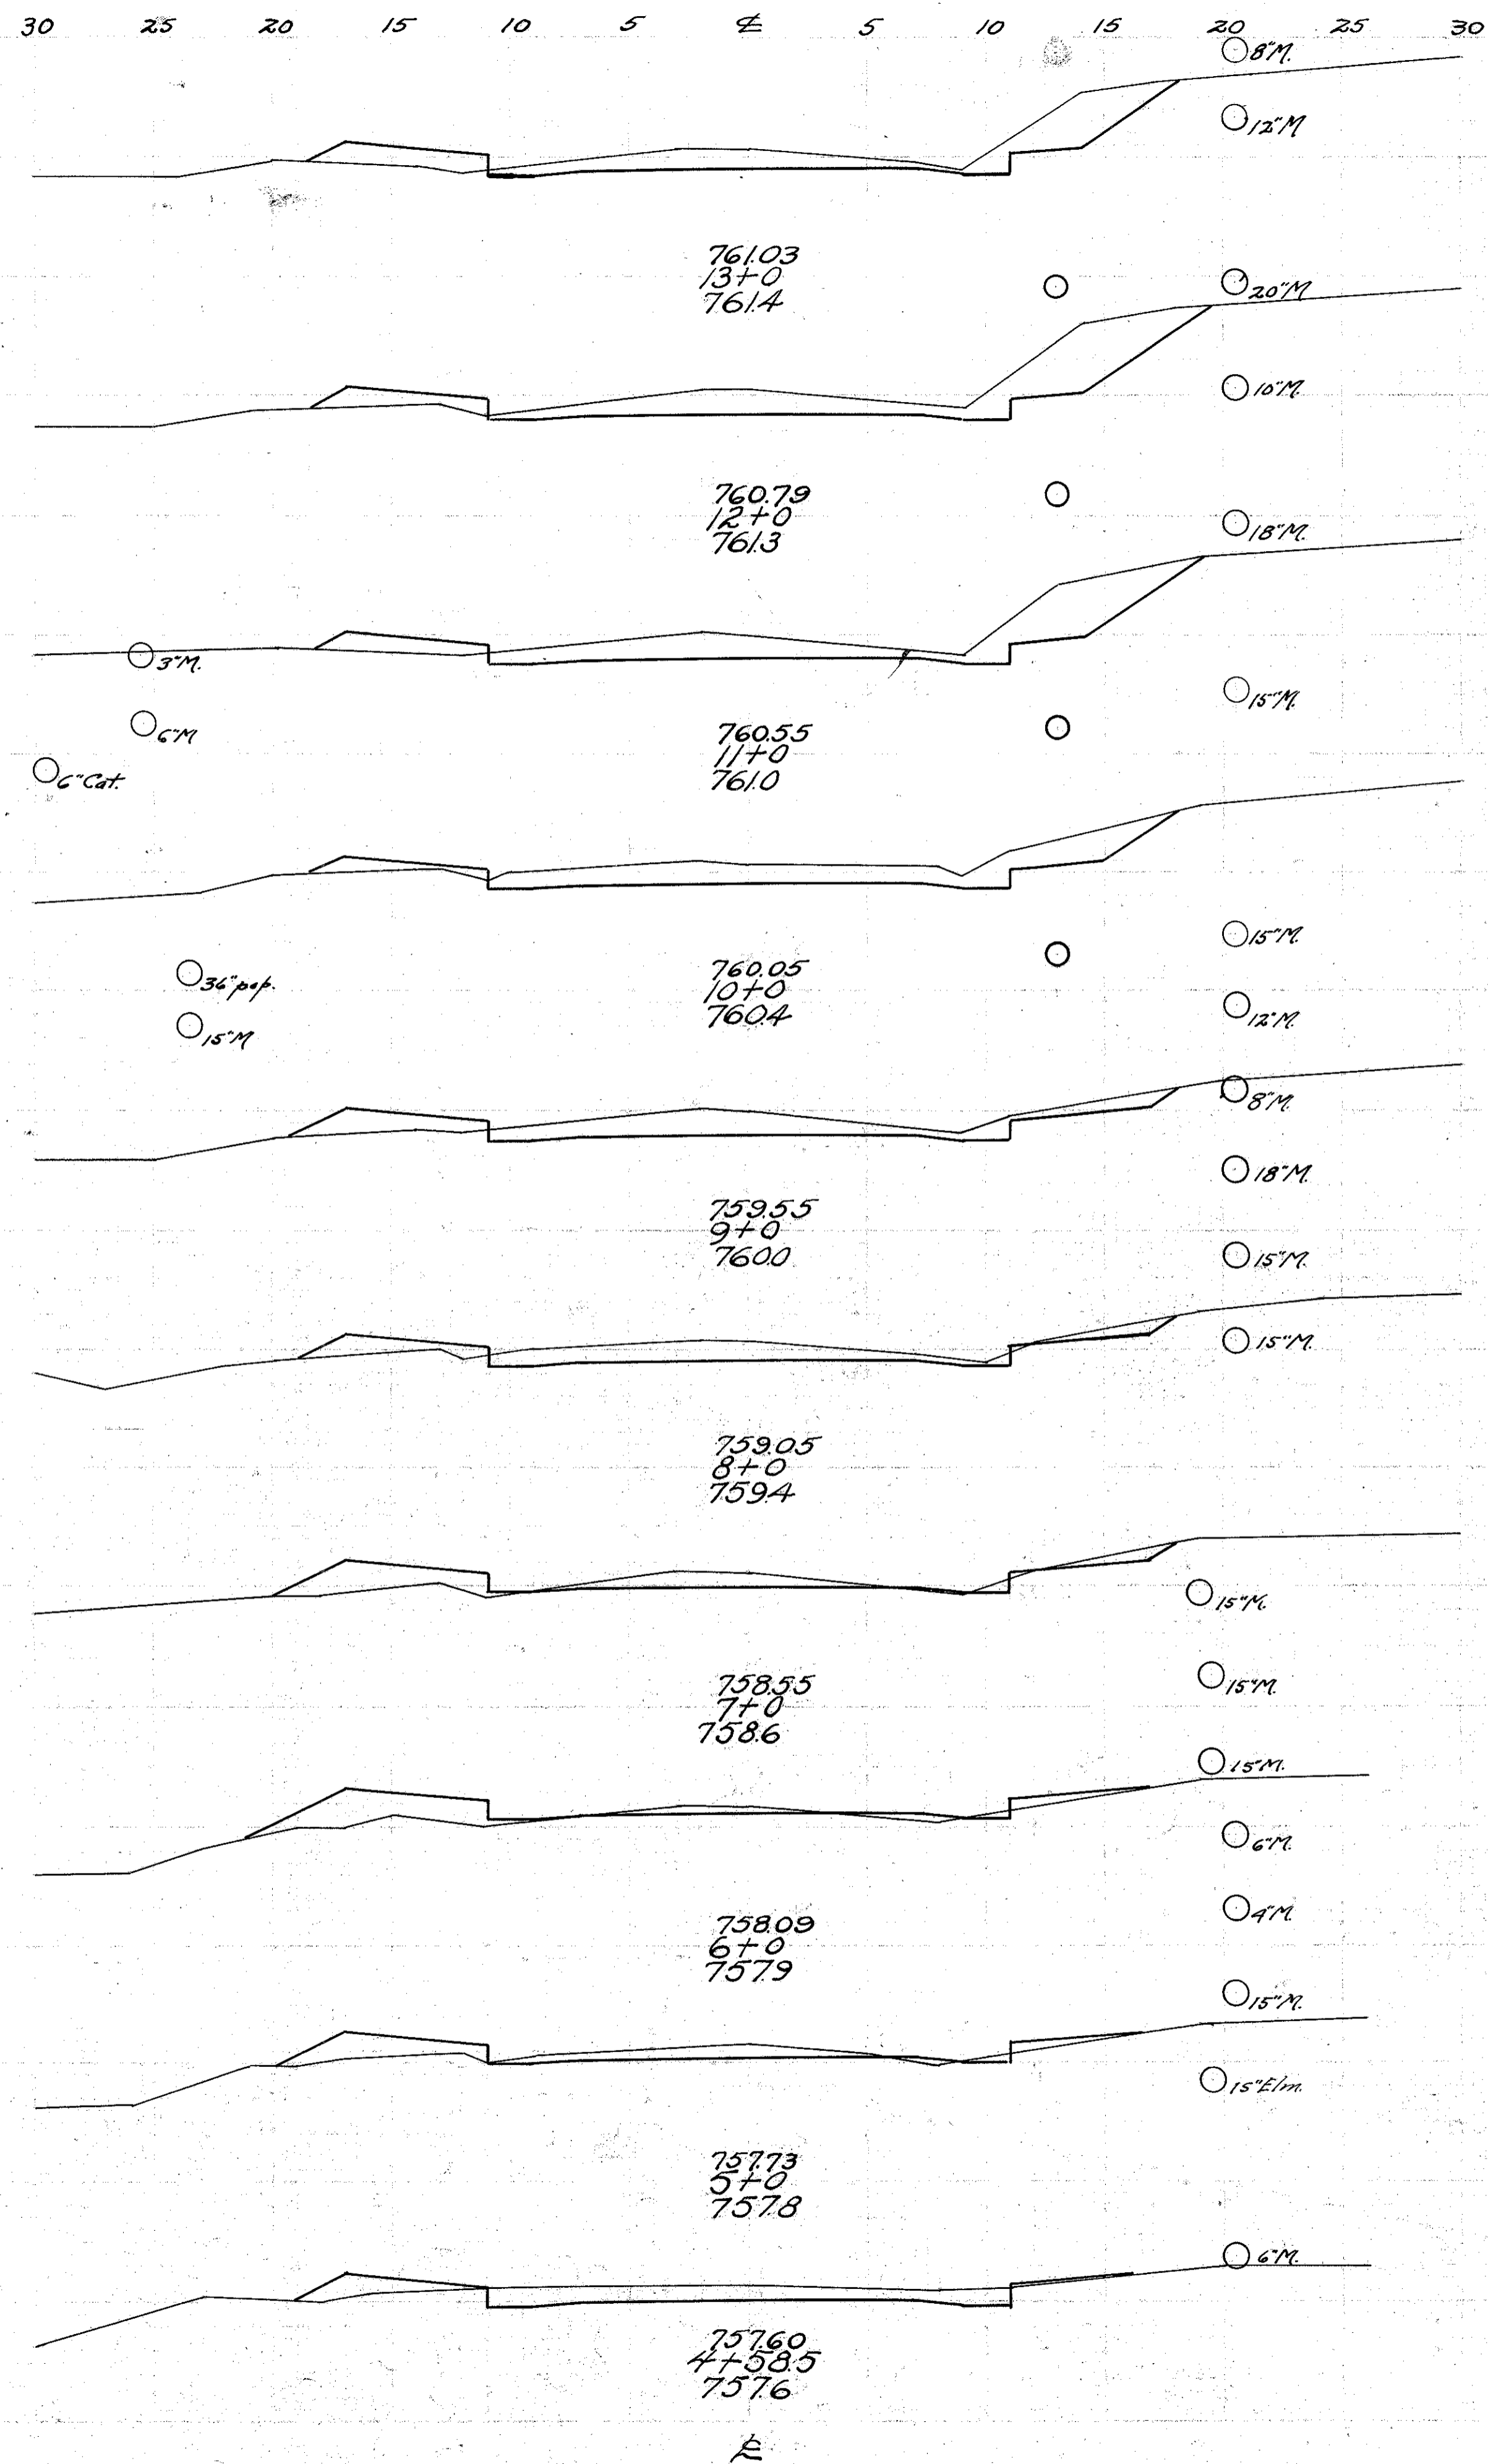

See Sheet *3 for note in regard to disposal of waste :-

END AREA	CU. YDS.	CUT	FILL
20.5	8.5		
648	33.5		
14.5	9.6		
55.7	30.4		
15.6	6.8		
71.7	15.0		
23.1	1.3		
85.6	7.6		
23.1	2.8		
66.1	14.1		
12.6	4.8		
77.6	12.2		
23.0	1.8		
112.4	5.9		
31.7	1.4		
88.7	20.0		
16.2	9.4		
70.7	28.0		
22.0	5.7		
82.4	21.1		

EMB 125% 189.7
 EMB 125% 189.7
 EMB 125% 88.7
 20+00

