



End Area	Cu. Yds.	End Area	Cu. Yds.
Cut	Fill	Cut	Fill
530.70			
1789.130			
436.00			
1870.00			
574.00			
1807.41			
402.12			
1115.150			
200.70			
652.163			
152.22			
293.233			
06.104			
274.213			
142.14			
493.70			
124.24			
774.52			

30 25 20 15 10 5 0 5 10 15 20 25 30

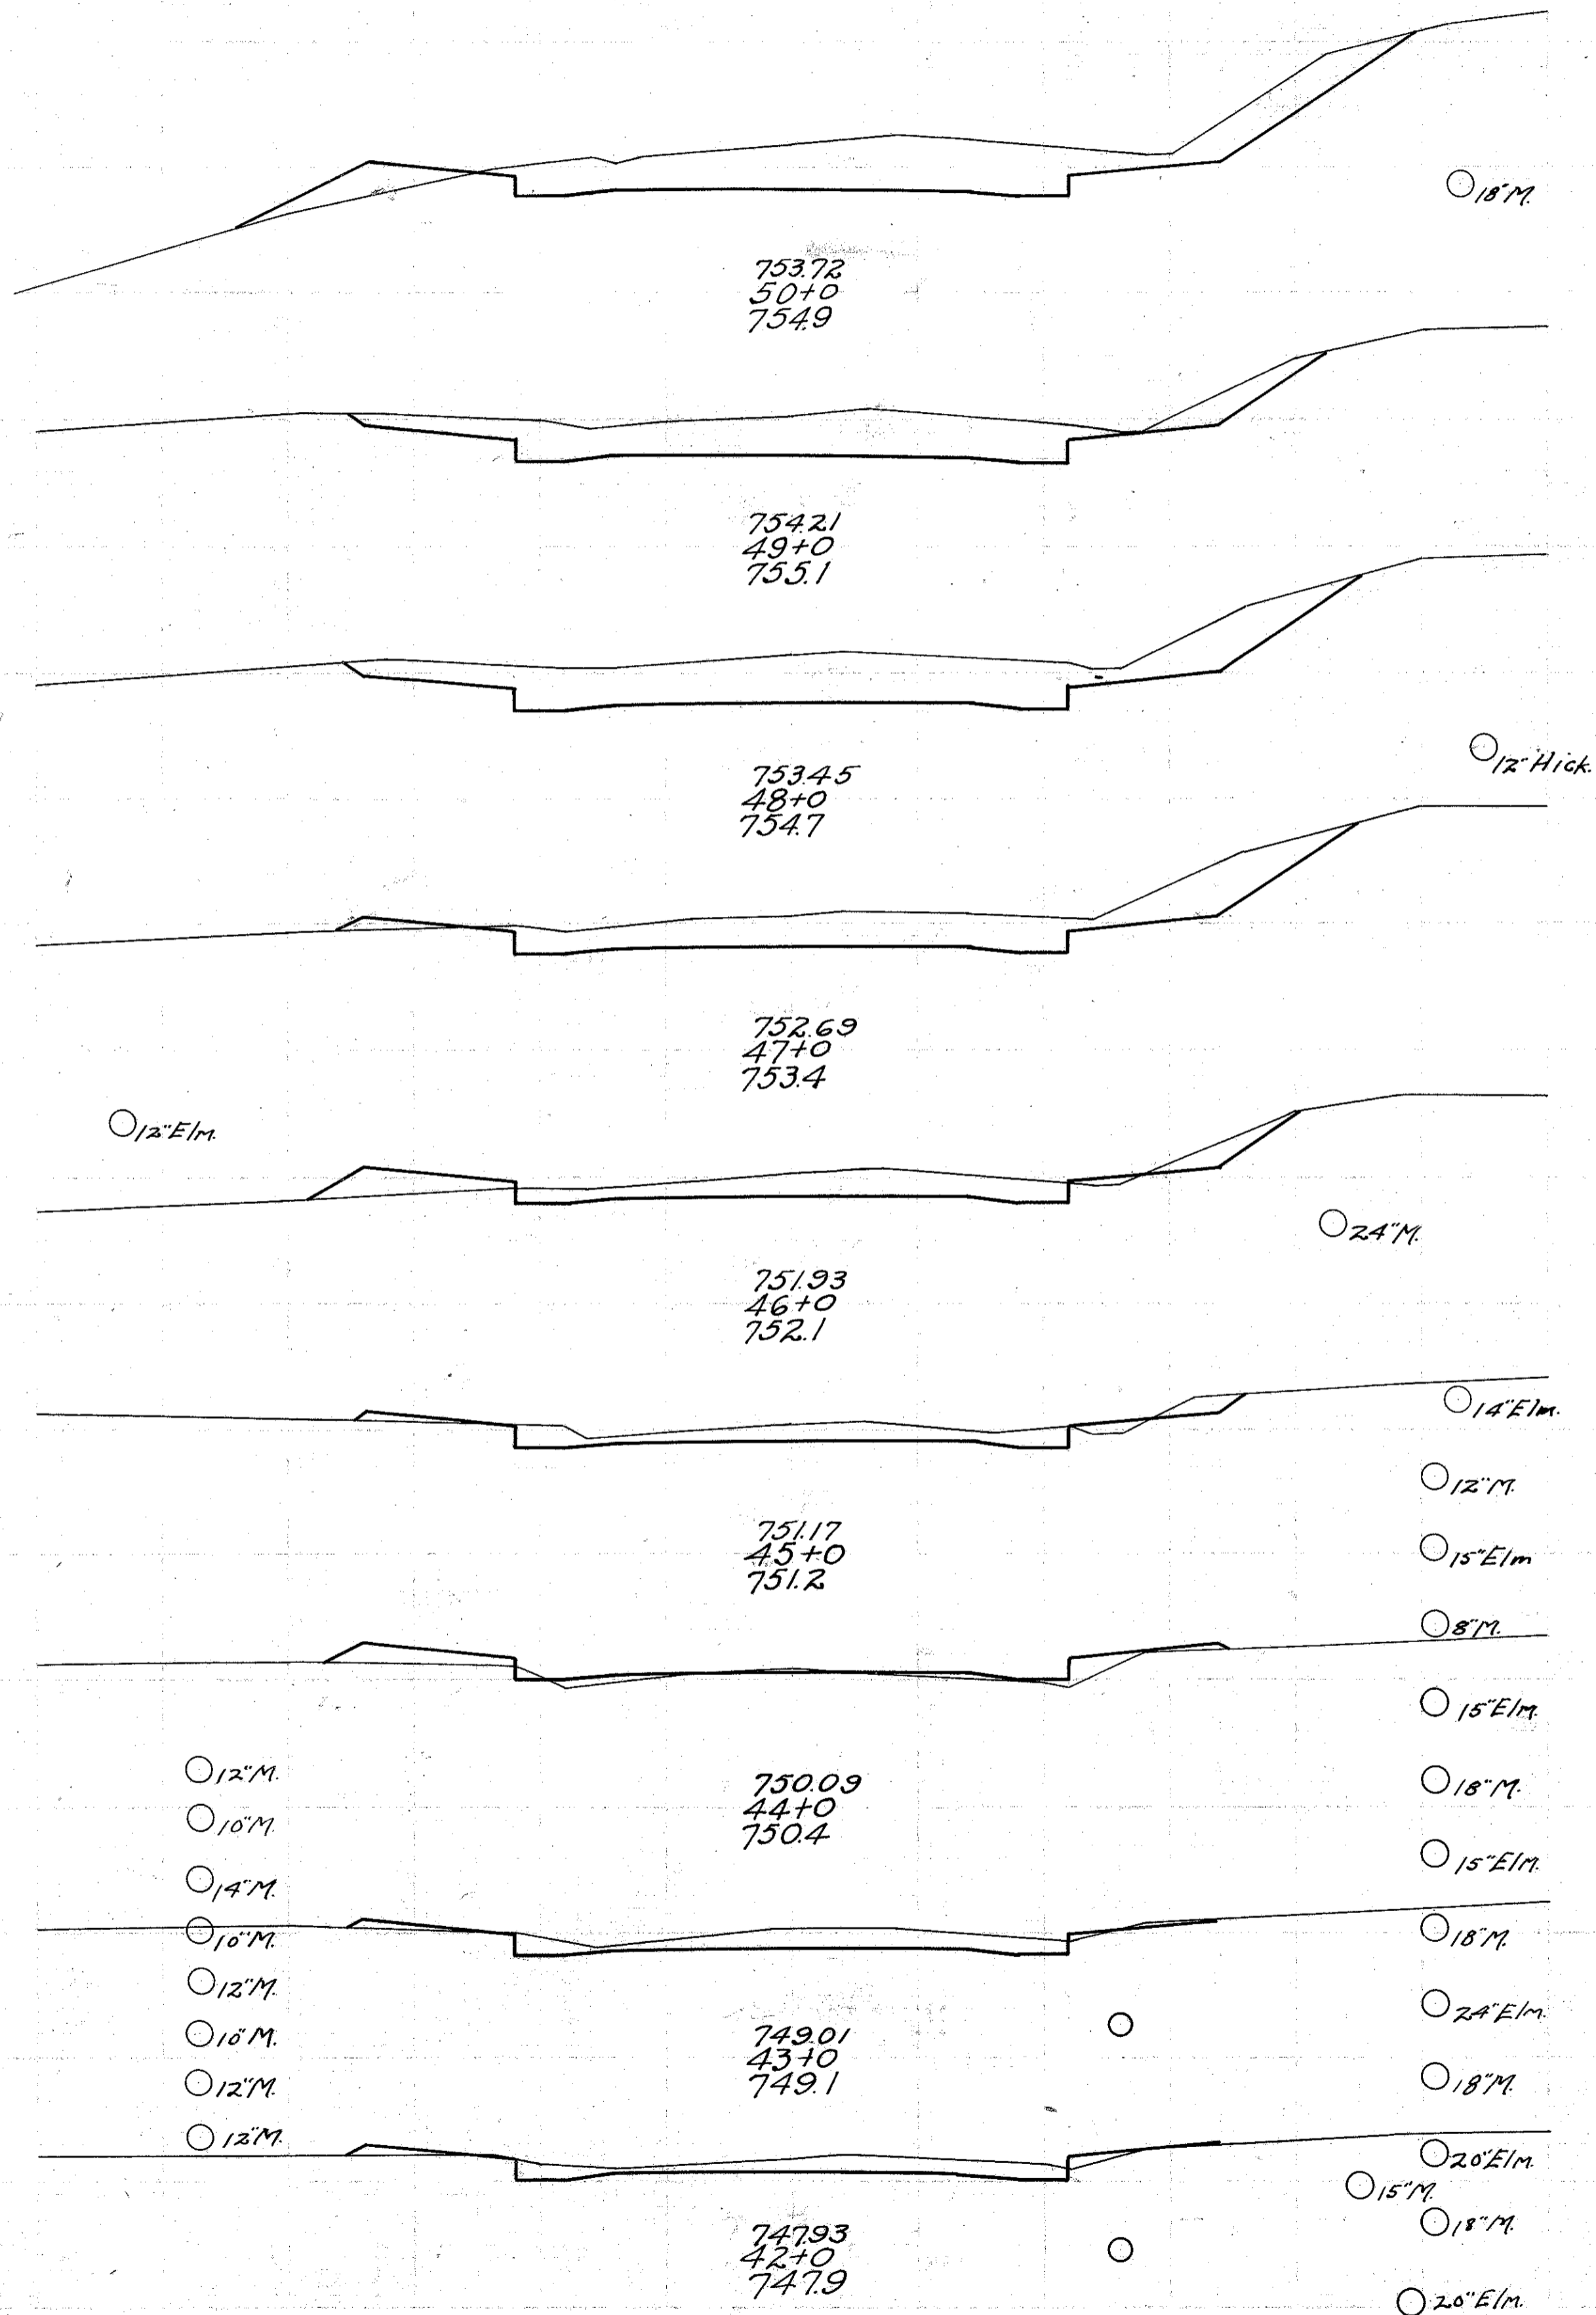

END AREA	CUYDS.	END AREA	CUYDS.
Cut	Fill	Cut	Fill
340.58			
544.150			
248.104			
389.230			
172.144			
16.1.383			
1.0.271			
0.9.880			
0.0.680			
0.0.1617			
0.0.1066			
0.0.1645			
0.0.710			
8.4.829			
9.1.186			
26.8.413			
200.260			
741.274			
600.36			
1046.9.8			

30 25 20 15 10 5 0 5 10 15 20 25 30

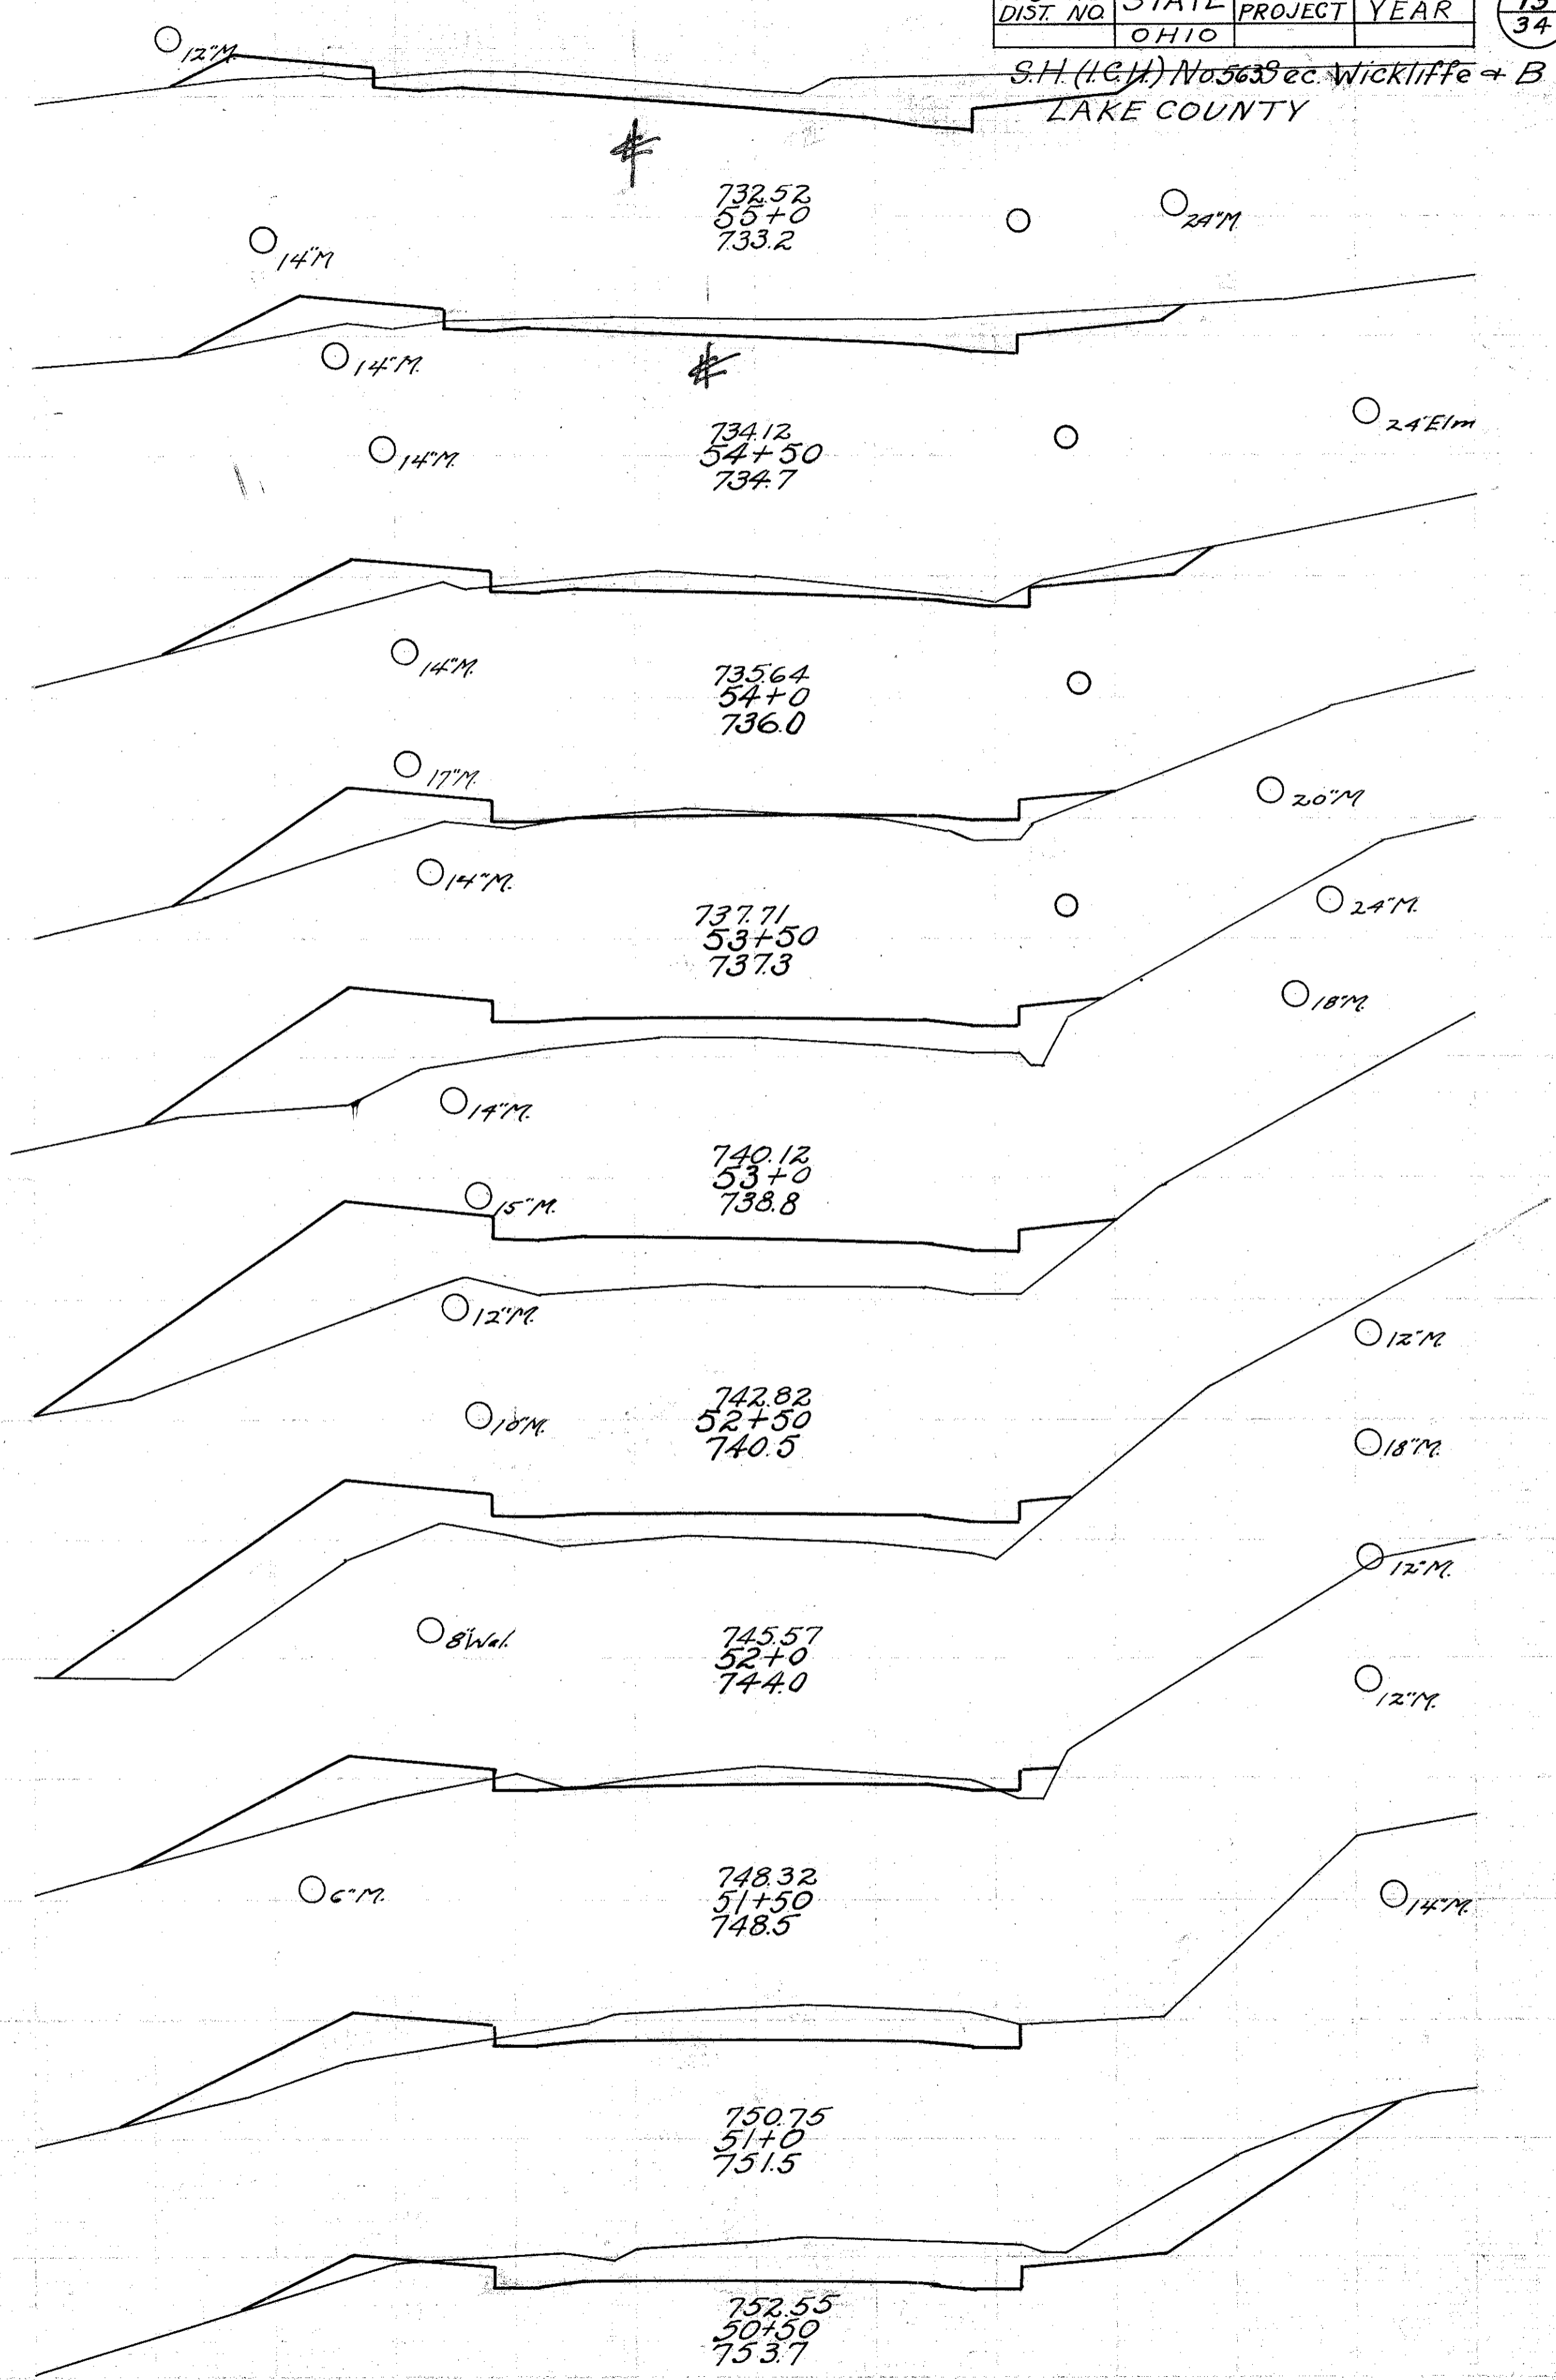

FED. RD. DIST. NO.	STATE	FED. AID PROJECT	FISCAL YEAR
	OHIO		

S.H. (H&M) No. 363 Sec. Wickliffe + B
LAKE COUNTY

13
34