



End Area	Cu. Yds.	Exc. Emb.	Emb. + 25%
Cut/Fill	Cut/Fill		
200	5.5		
	76.3	138	
212	5.2		
	78.1	152	
210	3.0		
	62.6	170	
128	6.2		
	43.0	28.9	
104	9.4		
	48.5	35.9	
158	10.0		
	60.7	38.1	
170	10.6		
	65.6	30.7	
184	6.0		
	67.4	19.3	
180	4.4		
	45.6	49.3	
6.6	22.4		
	36.7	70.0	

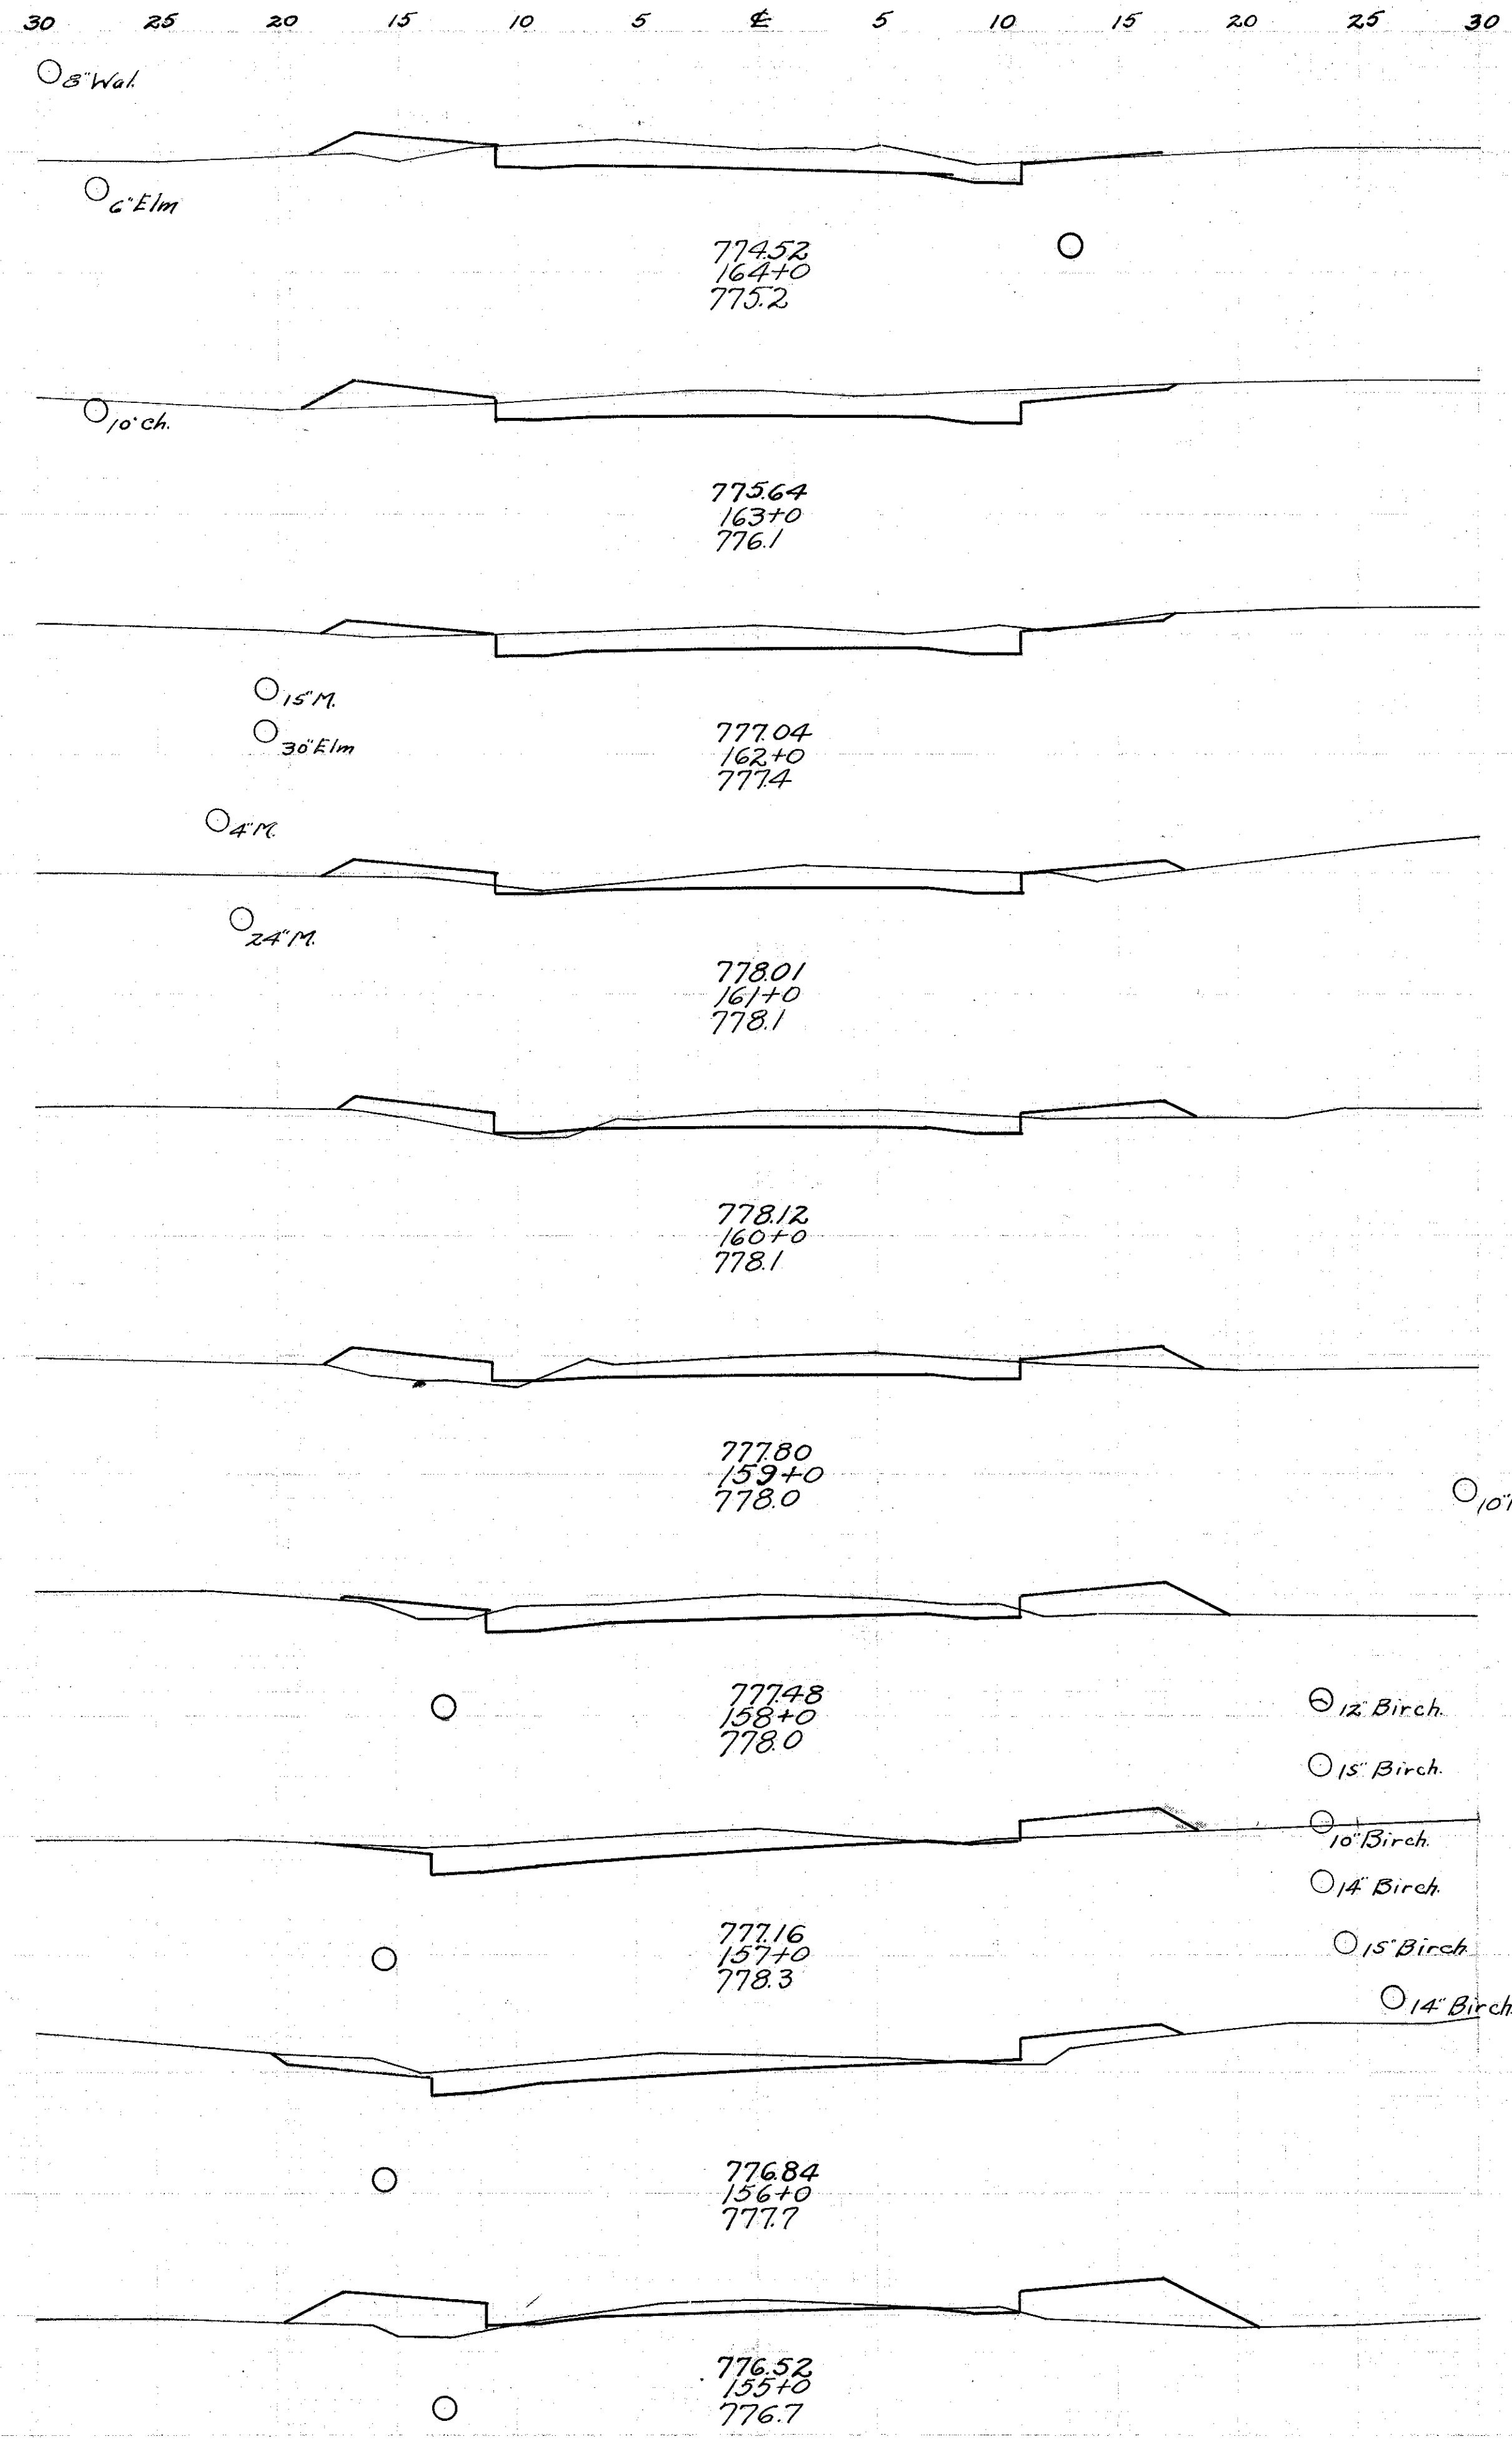

End Area	Cu. Yds.	Exc. Emb.	Emb. + 25%
Cut/Fill	Cut/Fill		
22.4	4.0		
	1037	7.4	
33.6	0.0		
	142.6	0.4	
43.4	0.2		
	139.3	3.0	
31.8	1.4		
	90.4	8.9	
17.0	3.4		
	49.3	21.5	
9.6	8.2		
	4.30	15.9	
2.36	0.4		
	127.8	0.7	
4.54	0.0		
	90.5	0.0	
5.24	0.0		
	77.0	0.7	
3.08	0.8		
	9.41	11.7	

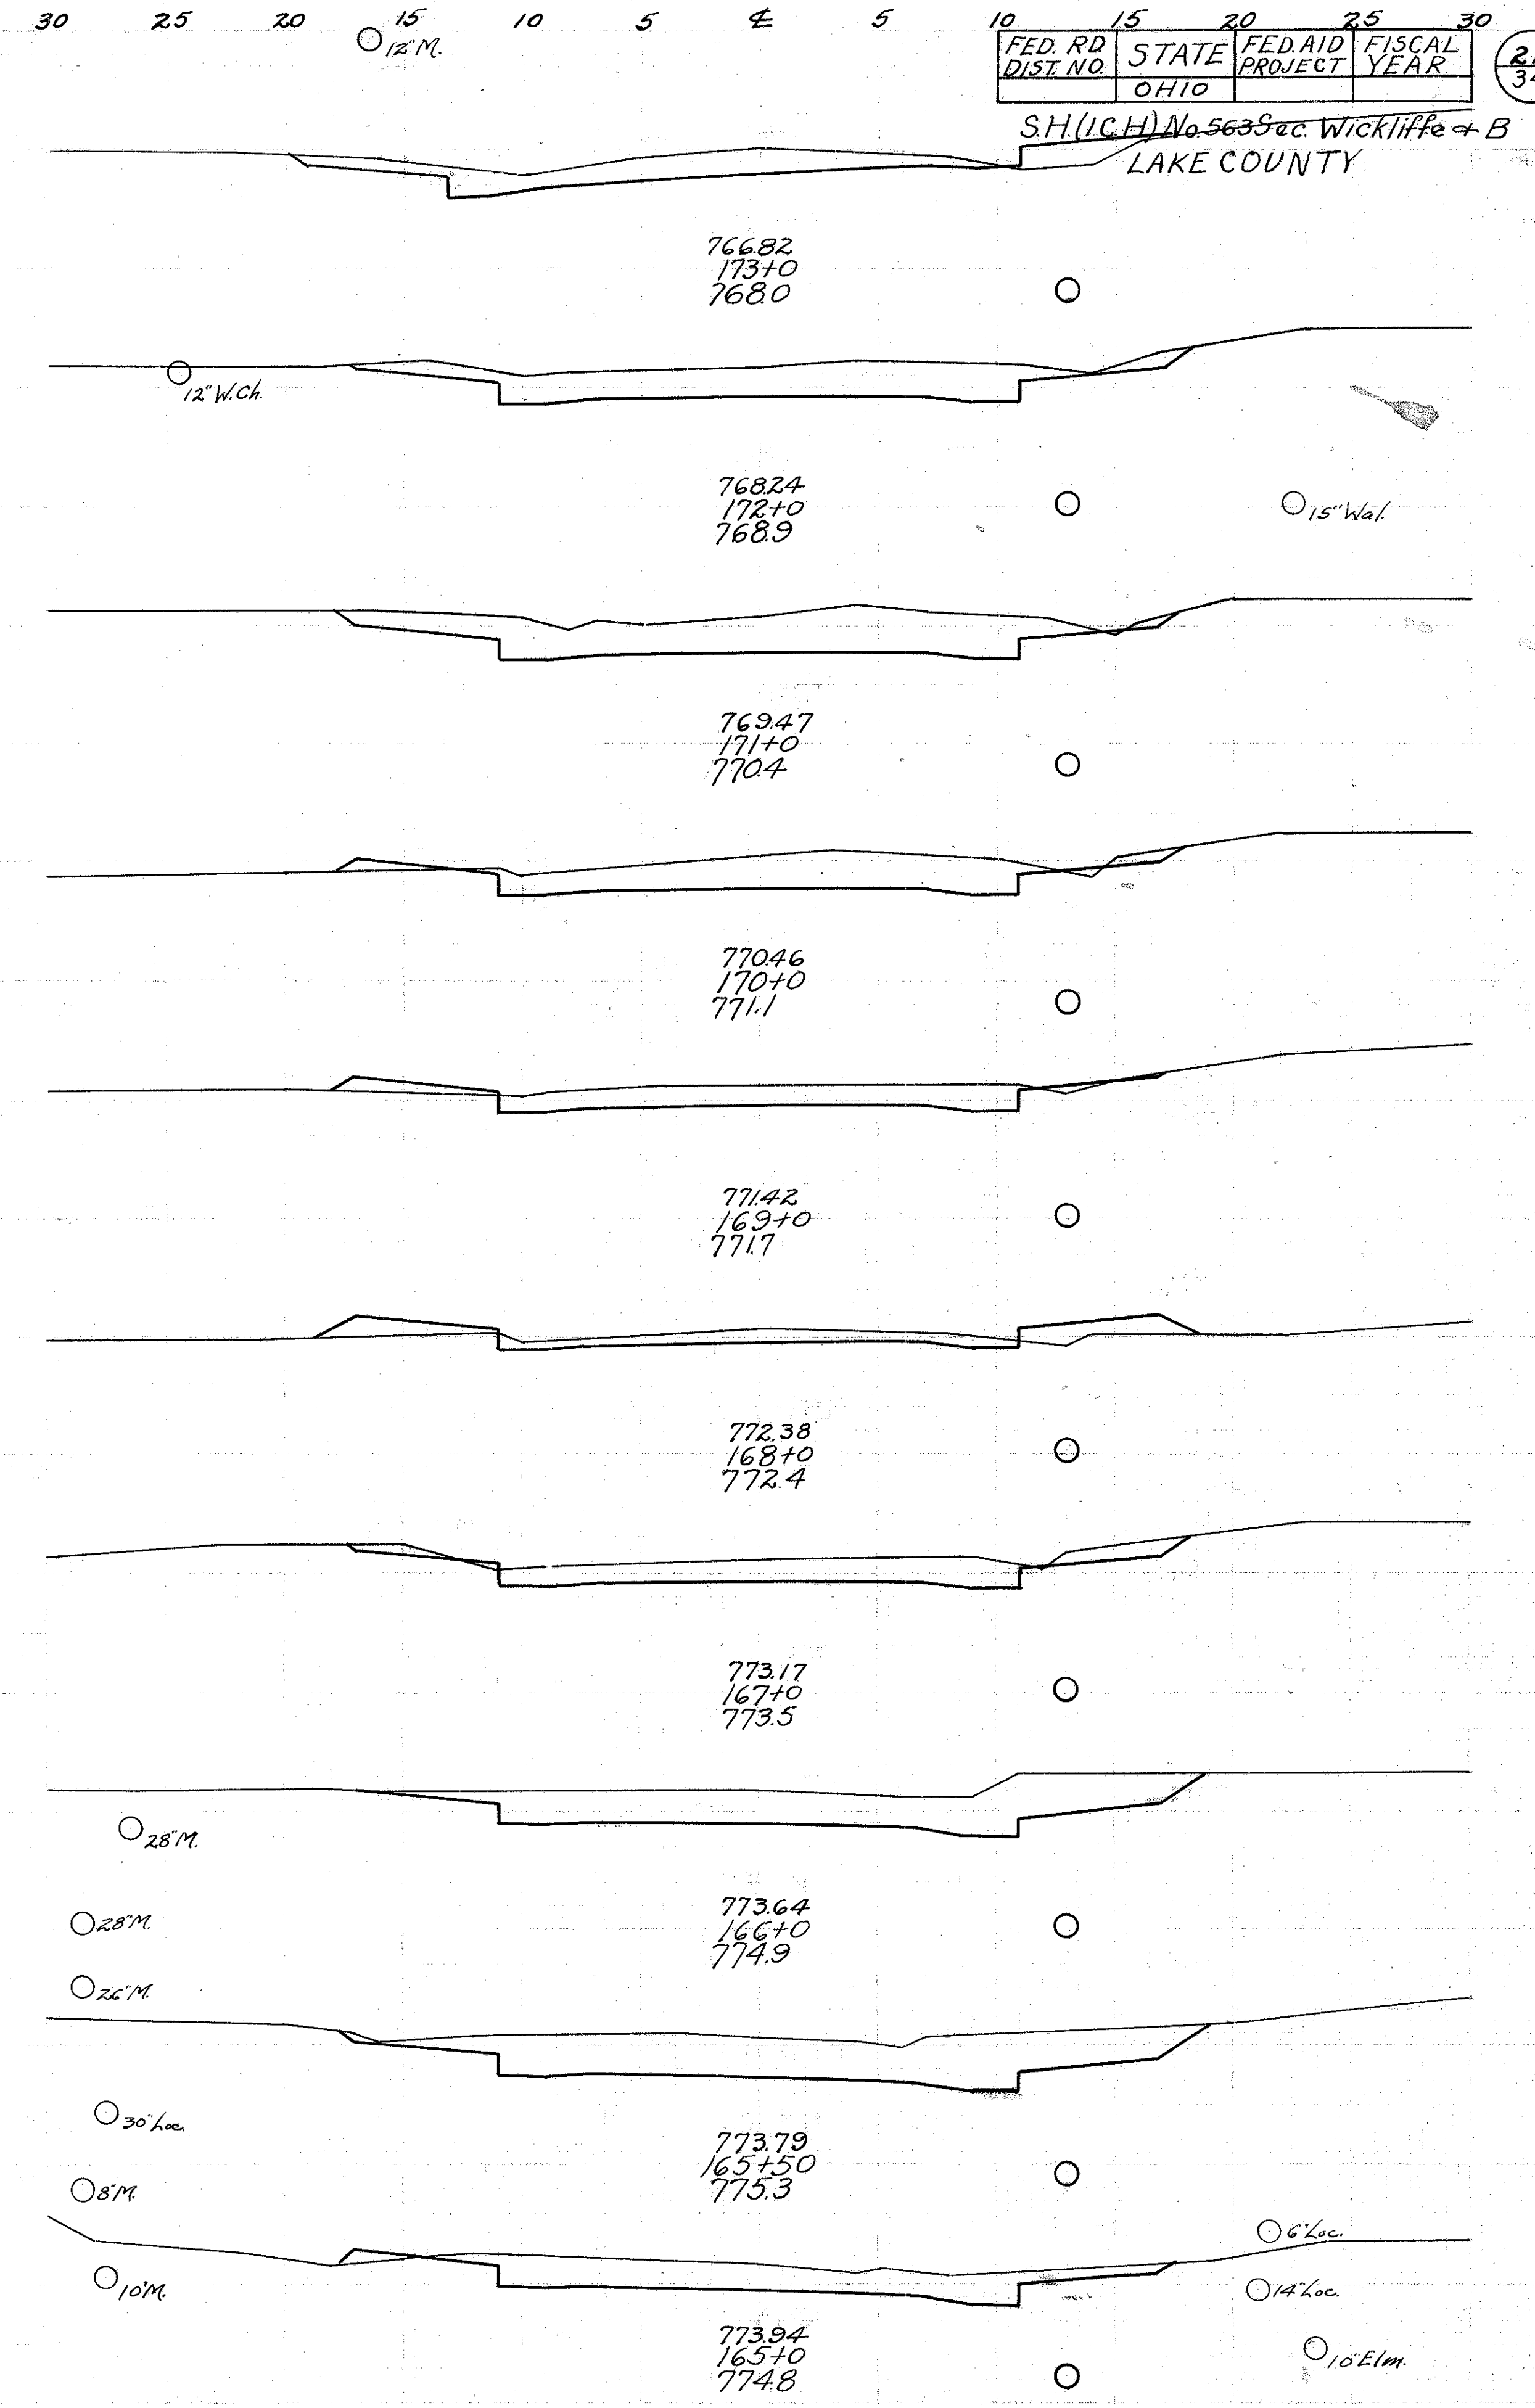

FED. RD. DIST. NO. STATE FED. AID PROJECT YEAR

OHIO

S.H. (I.C.H.) No. 563 Sec. Wickliffe + B LAKE COUNTY

21/34