



End Area	Cu. Yds.	Cut	Fill
21.8	3.2		
67.4	22.2		
14.6	8.8		
71.9	16.7		
24.2	0.2		
102.6	1.8		
31.2	0.8		
107.8	6.3		
27.0	2.6		
104.1	9.6		
29.2	2.6		
124.5	8.9		
38.0	2.2		
137.0	5.0		
36.0	0.5		
85.9	27.2		
10.4	14.2		
37.8	58.1		
10.0	17.2		
60.0	39.3		

1093.7
163.7
206.3
E.M.P.
EMB. 1.25%

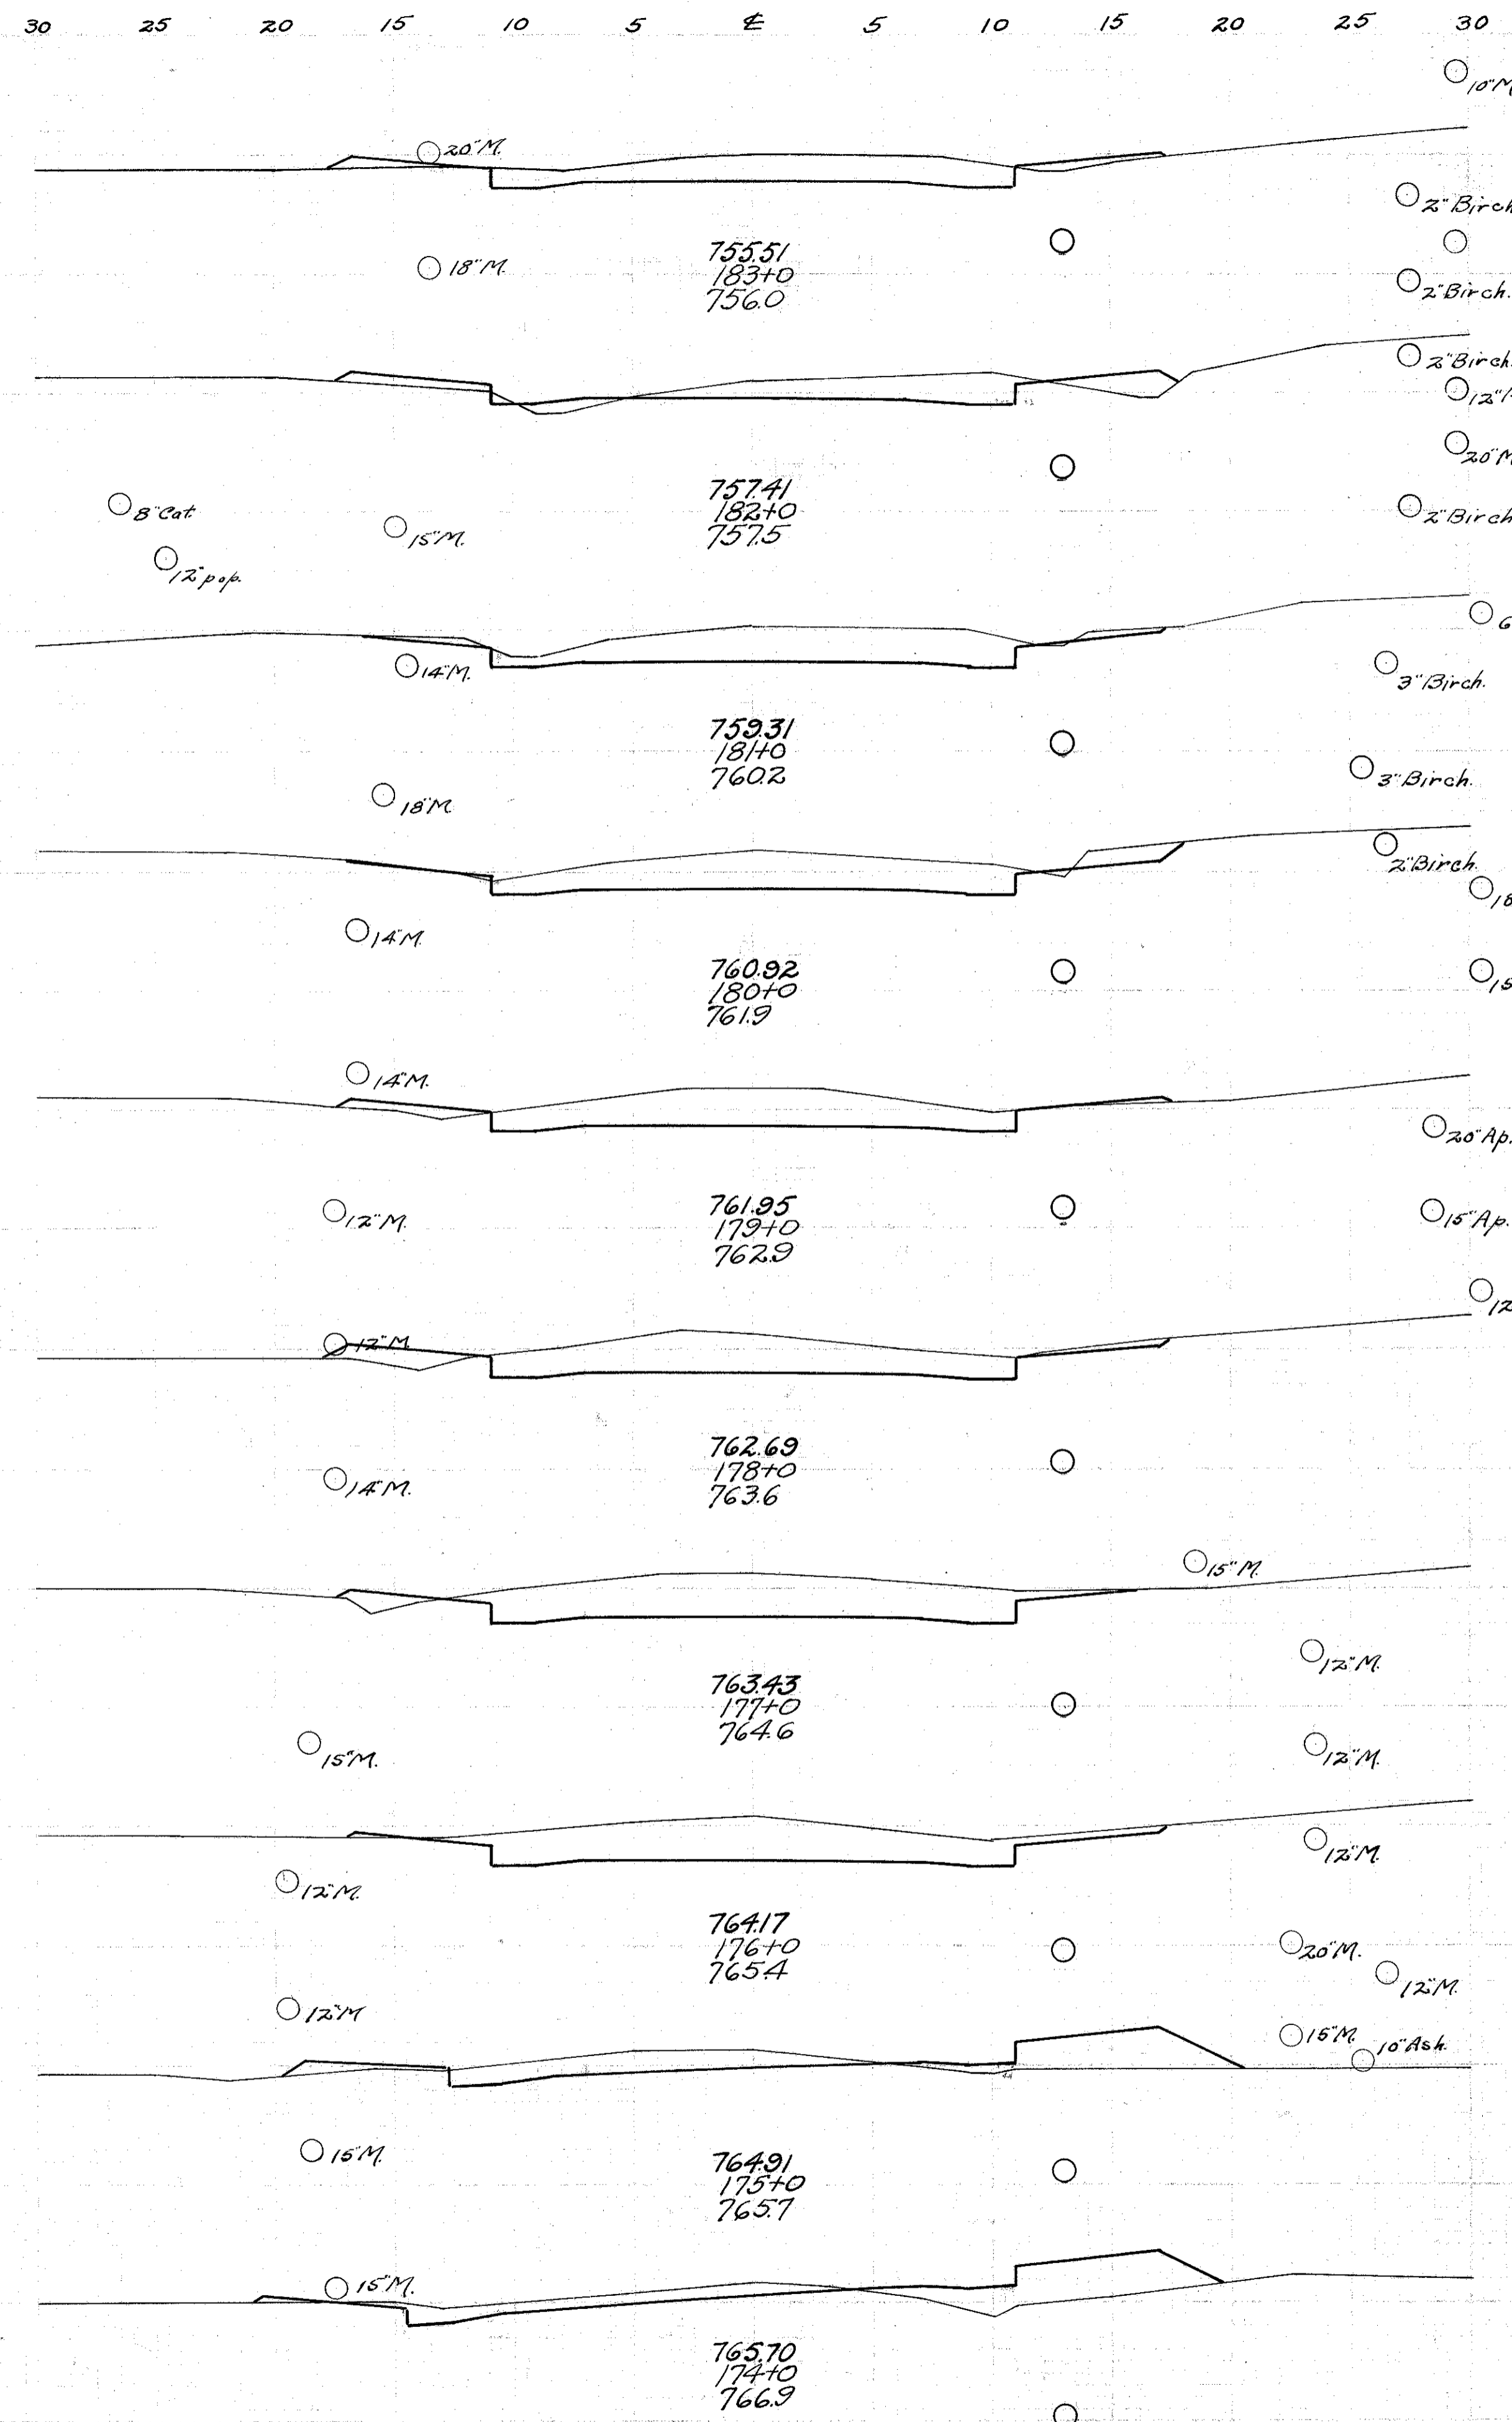

End Area	Cu. Yds.	Cut	Fill
19.3	5.2		
36.3	6.9		
19.9	2.3		
38.1	2.6		
21.4	0.4		
82.4	0.3		
67.6	0.0		
121.9	0.4		
64.0	0.3		
183.3	1.1		
35.0	0.3		
131.5	6.1		
36.0	3.0		
111.5	14.8		
24.2	5.0		
100.7	10.0		
30.2	0.4		
114.4	0.7		
31.6	0.0		
98.9	5.9		

1186.5
90.0
100.0
E.M.P.
EMB. 1.25%

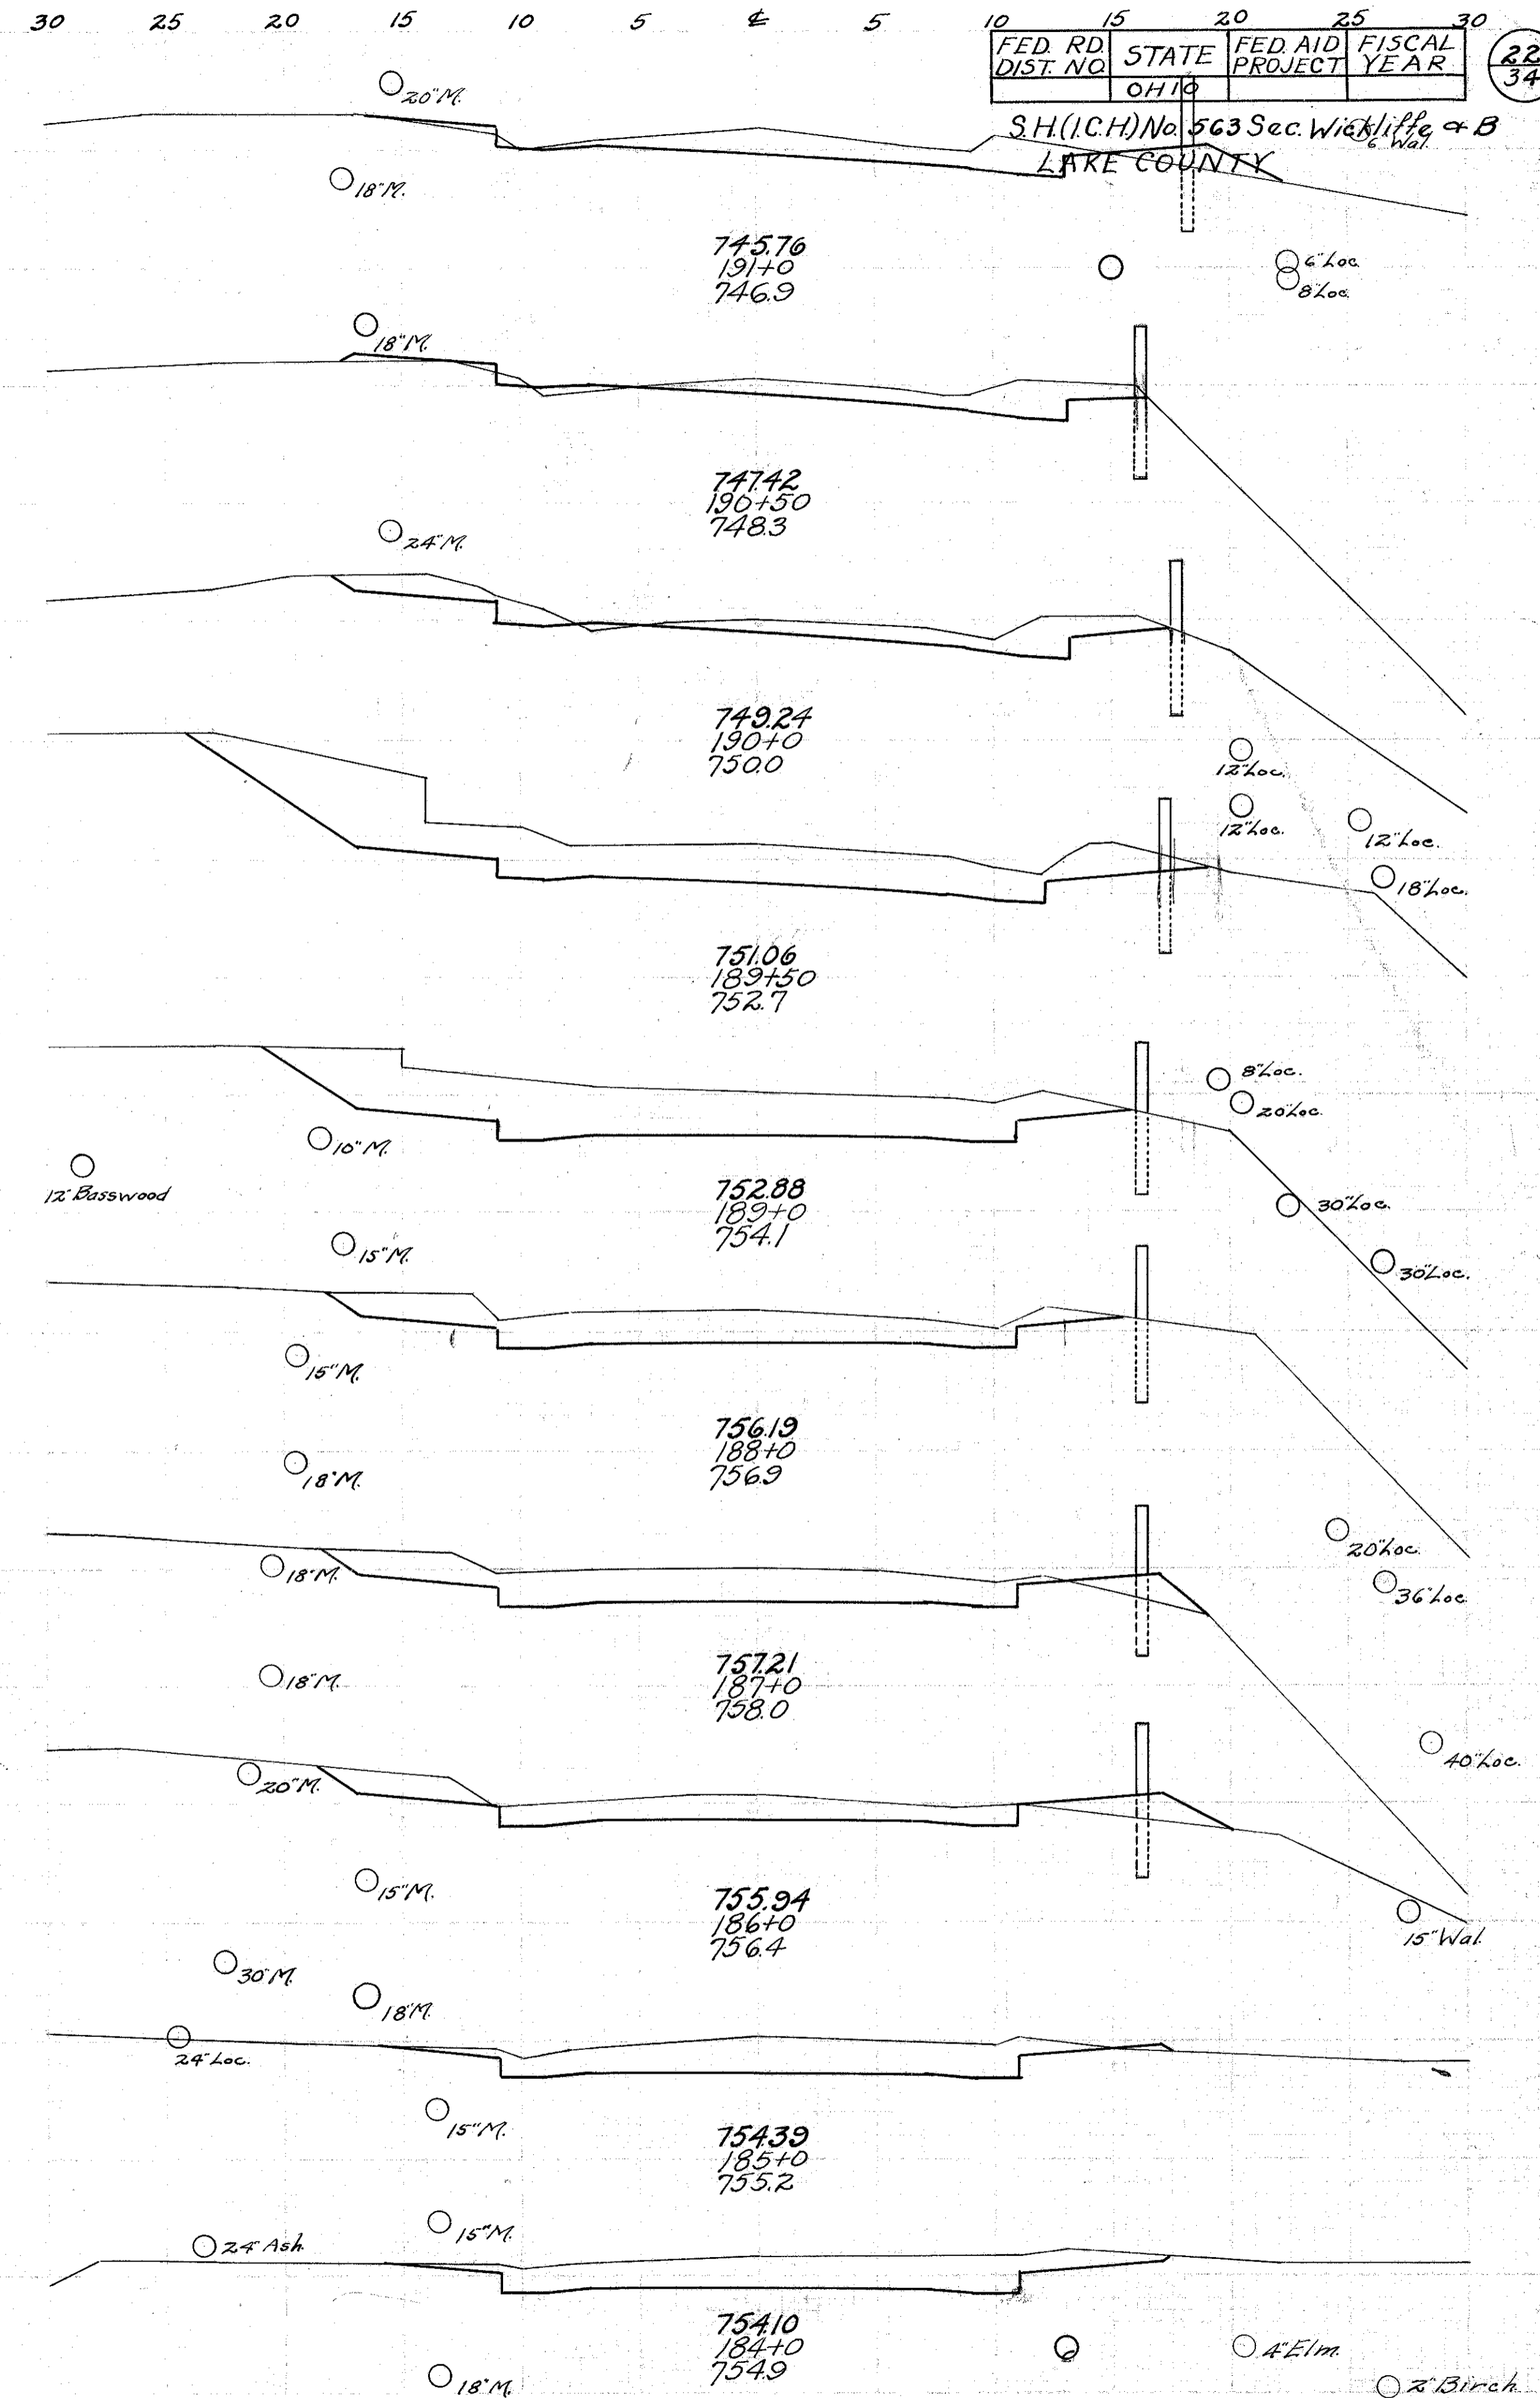

FED. RD. DIST. NO. STATE PROJECT YEAR
OH 10
S.H.(I.C.H.) No. 563 Sec. Wickliffe & B
LAKE COUNTY