
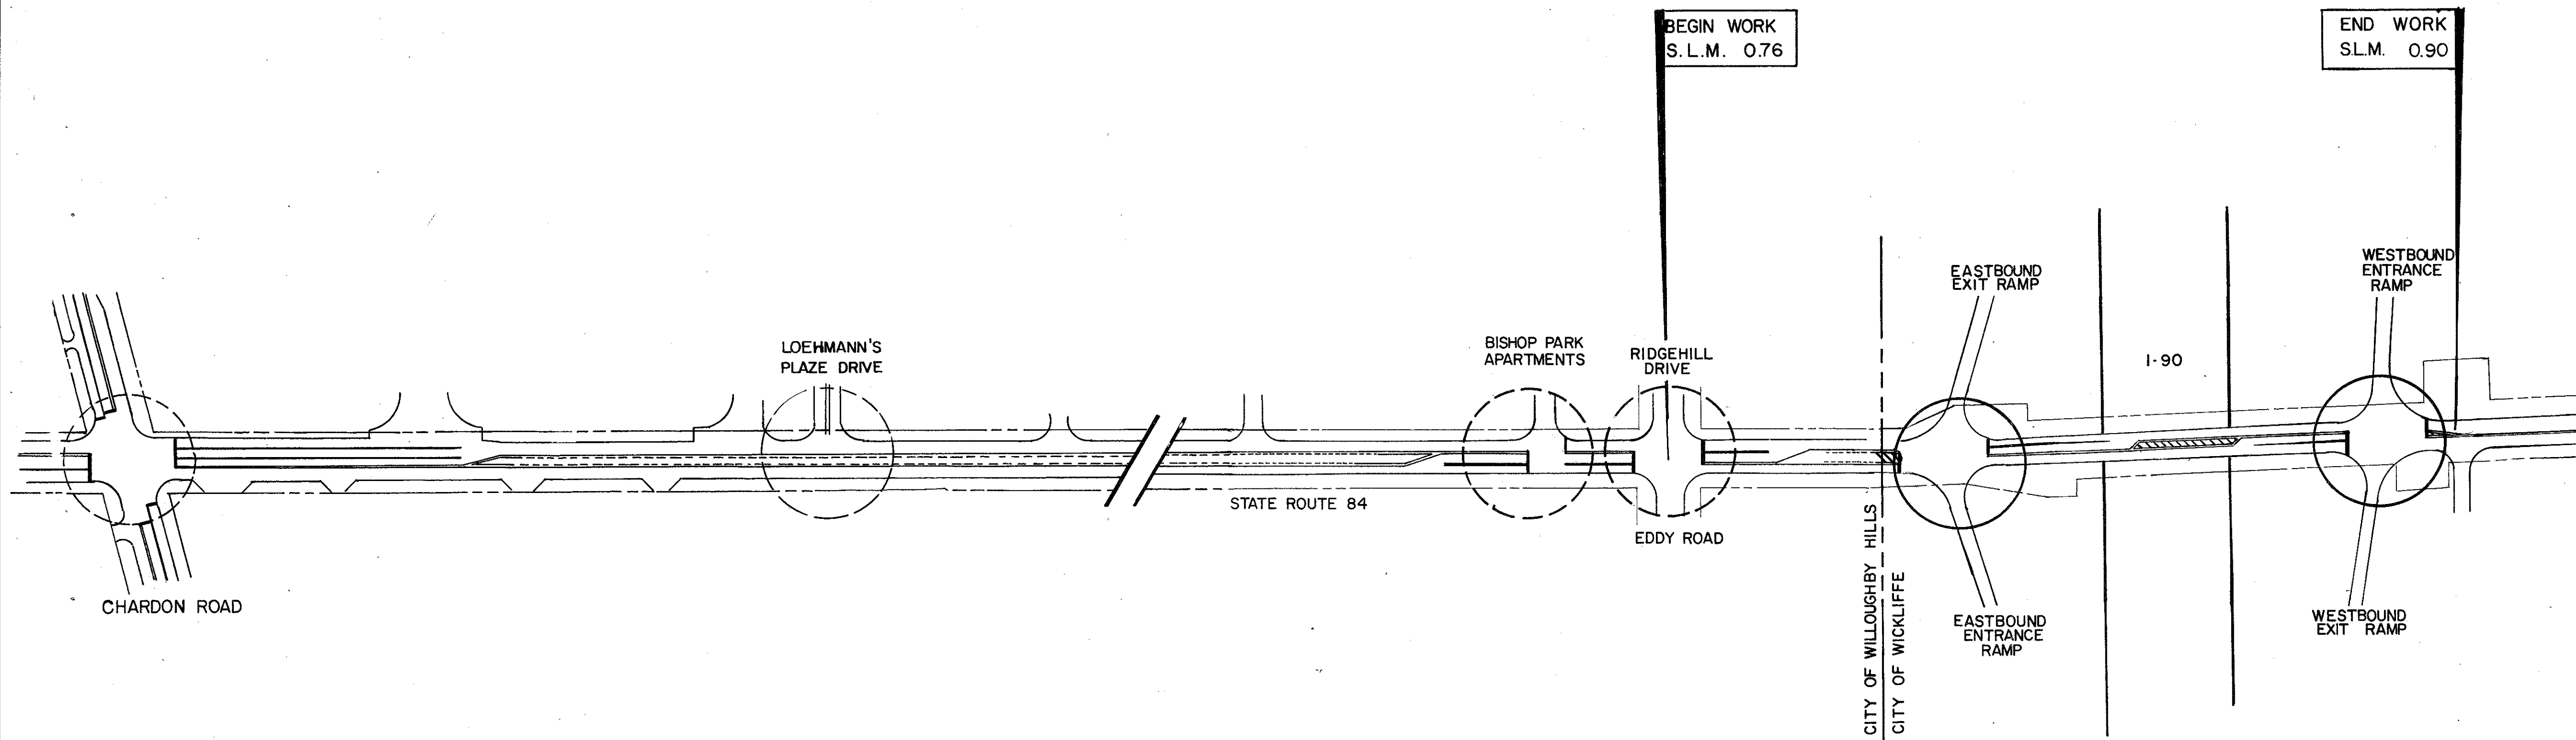
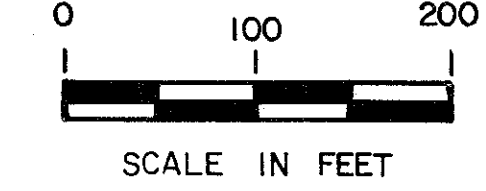


MICROFILMED
FEB 21 1990

SCHEMATIC PLAN

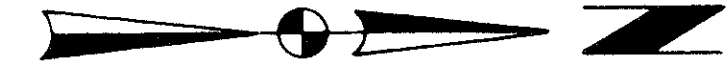

BEGIN WORK
S.L.M. 0.76

END WORK
S.L.M. 0.90

○ INTERSECTIONS WITH EXISTING SIGNALS TO BE INTERCONNECTED WITH THE TWO SIGNALS PROPOSED IN THESE PLANS.

DESIGN DESIGNATION

CURRENT YEAR 1989 A.D.T.	15904
DESIGN YEAR 2009	23856
D.H.V.	1590
D	55%
T	8%
V	35 MPH
MINOR ARTERIAL	

LAK - 84 - 0.79