
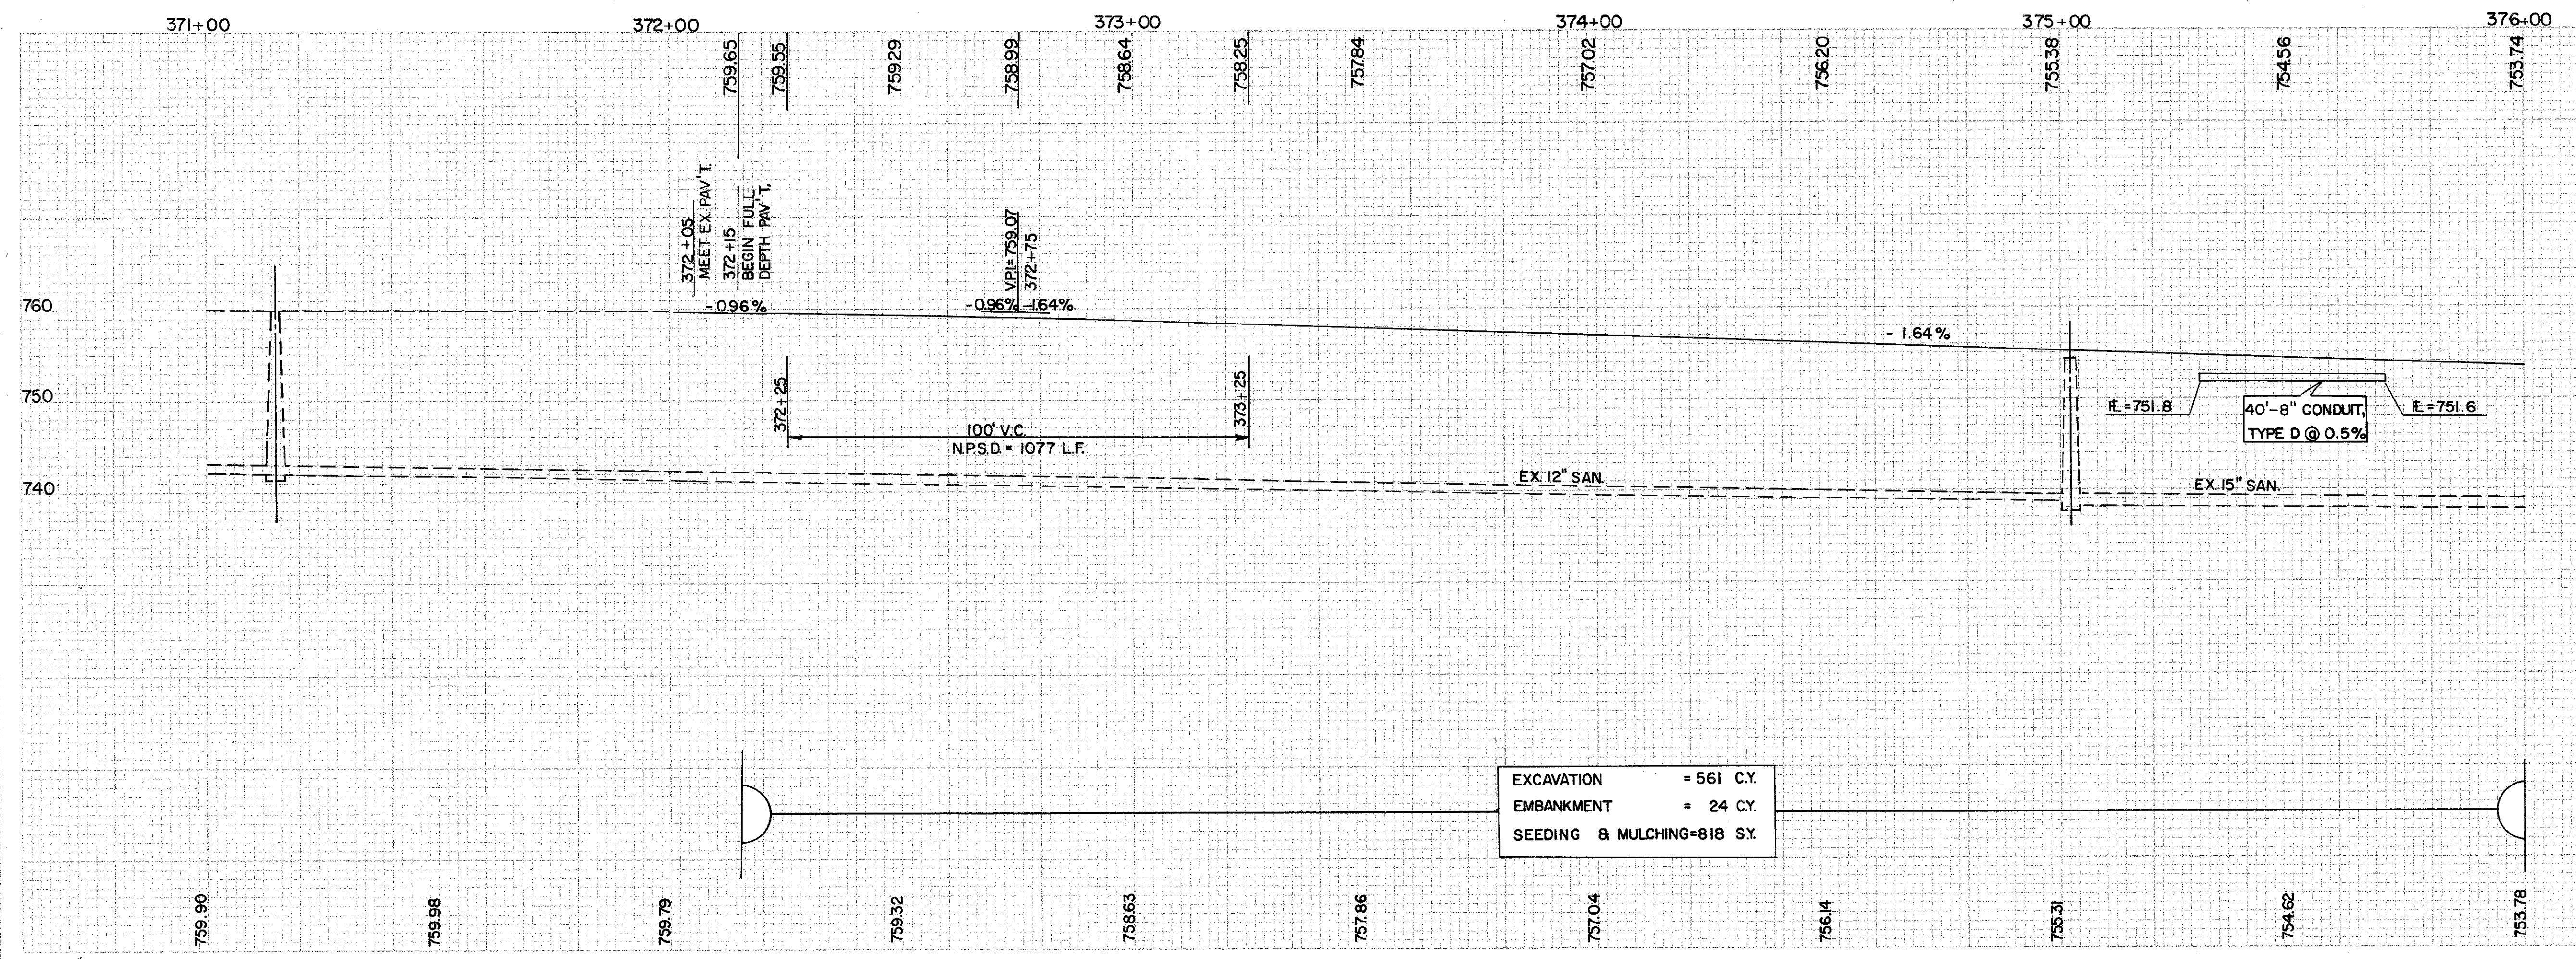


MICROFILMED
APR 20 1984

LAKE COUNTY
LAK-84-1448

COMPUTED BY: R.A.S. 4/81
CHECKED BY: G.S. 5/81

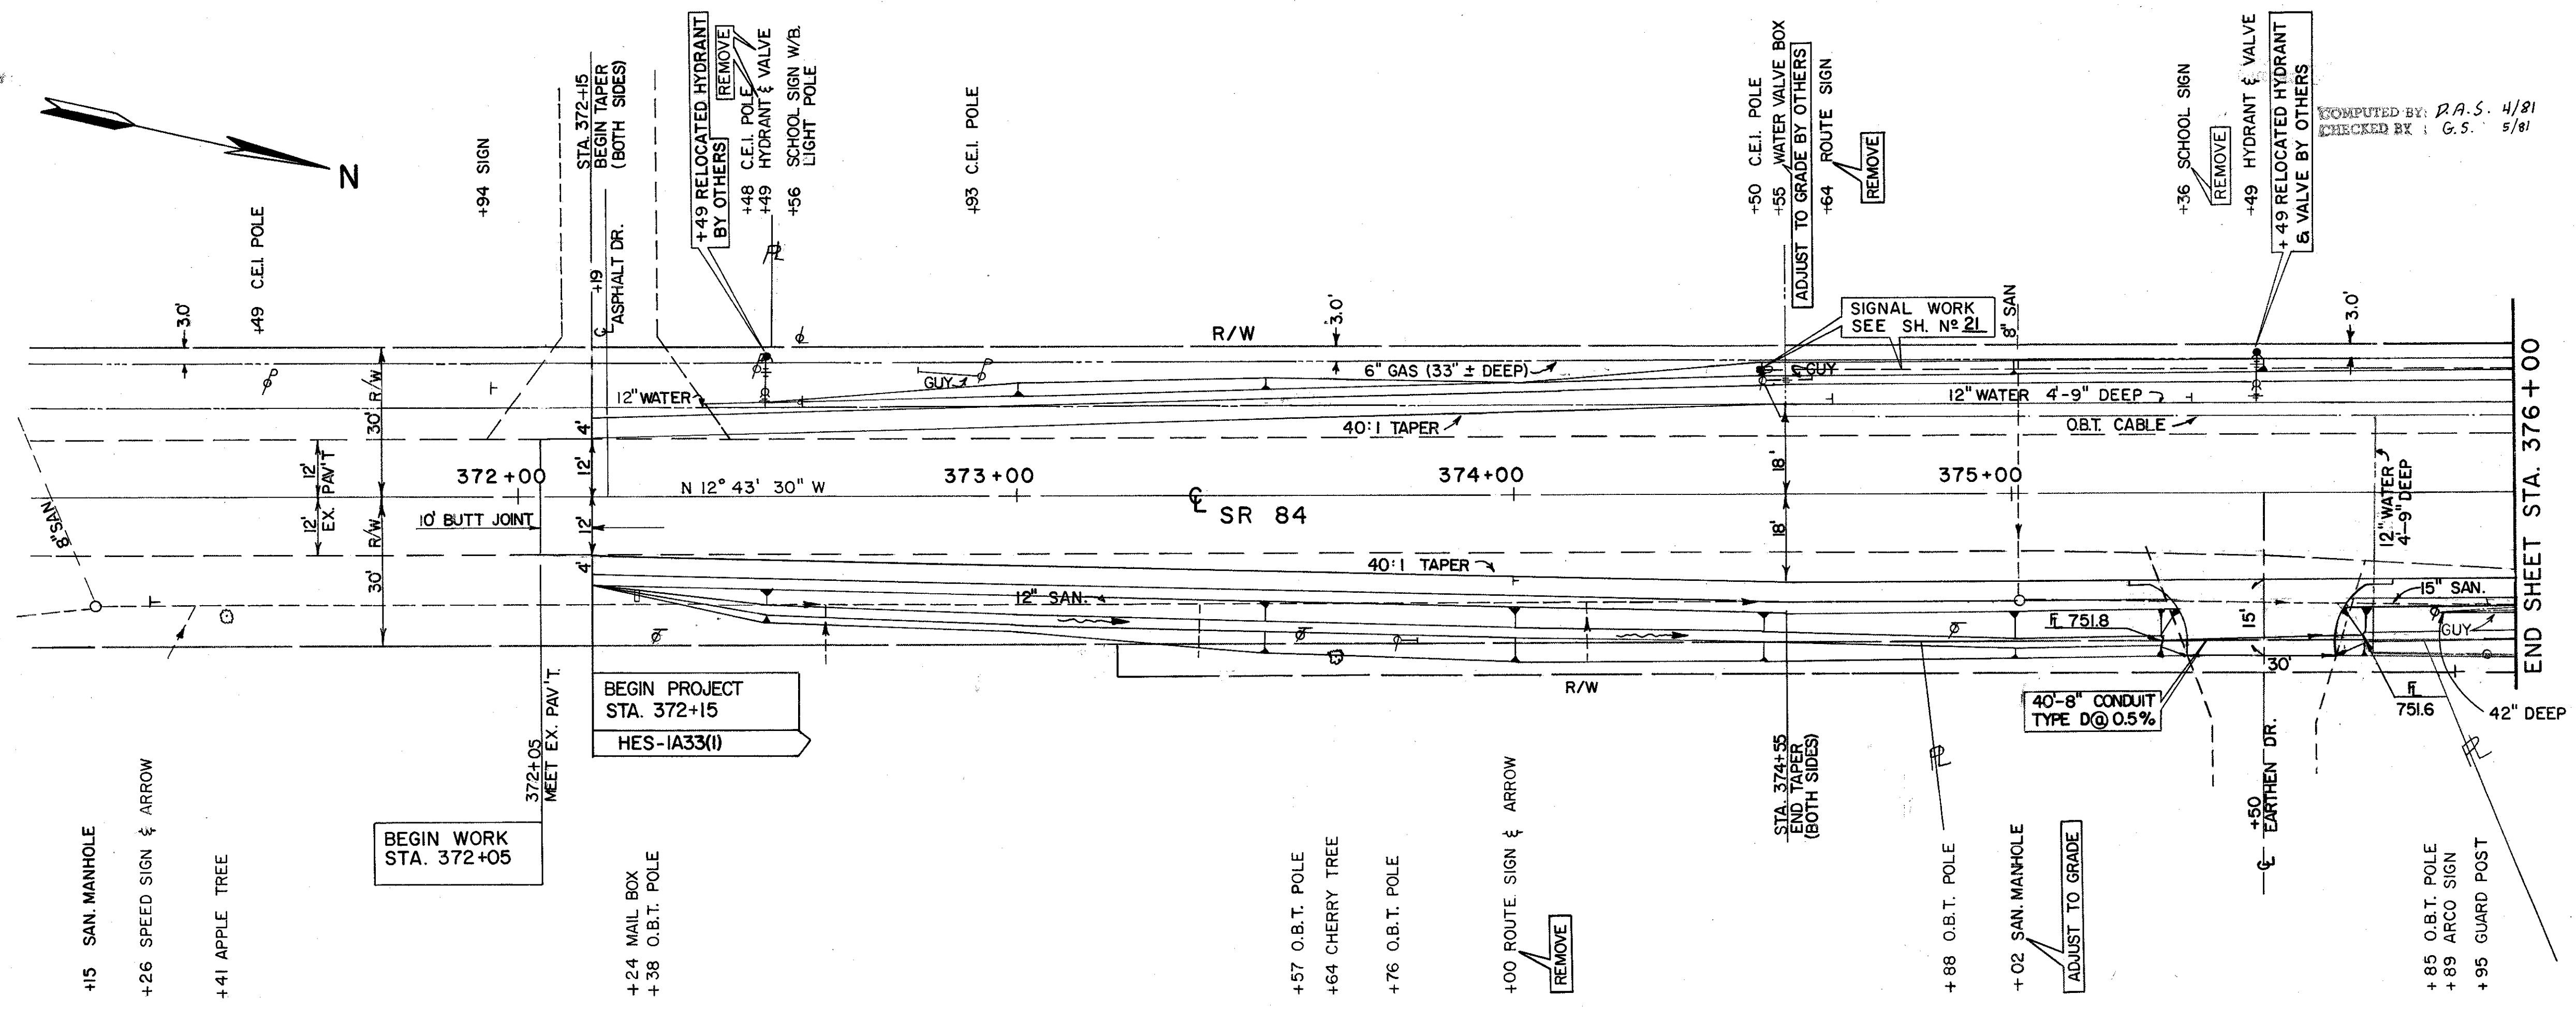

EXCAVATION = 561 C.Y.
EMBANKMENT = 24 C.Y.
SEEDING & MULCHING=818 SY.

STATIONS		QUANTITIES	
FROM	TO	DESCRIPTION	QTY
374+64	374+00	REMOVAL OF SIGN & STORAGE	1
375+36	375+02	REMOVAL OF SIGN & STORAGE	1
375+30	375+70	REMOVAL OF SIGN & STORAGE	3
TOTALS			3
		REMOVAL OF POST SUPPORT	3
		REMOVAL OF SANITARY MANHOLE ADJUSTED TO GRADE	1
		CONDUIT TYPE D	40
		CONDUIT TYPE D	40

FOR CROSS SECTIONS SEE SHEET N^o 19
FOR DRIVEWAY PROFILES SEE SHEET N^o 18