

MICROFILMED
APR 2 0 1984



COMPUTED BY: D.A.S. 4/81
CHECKER BY: G.S. 5/81

| | | |
|-------------|-------|---------|
| FWHA REGION | STATE | PROJECT |
| 5 | OHIO | |

13
27

LAKE COUNTY
LAK-84-1448

FOR CROSS SECTIONS SEE SHEET No 20

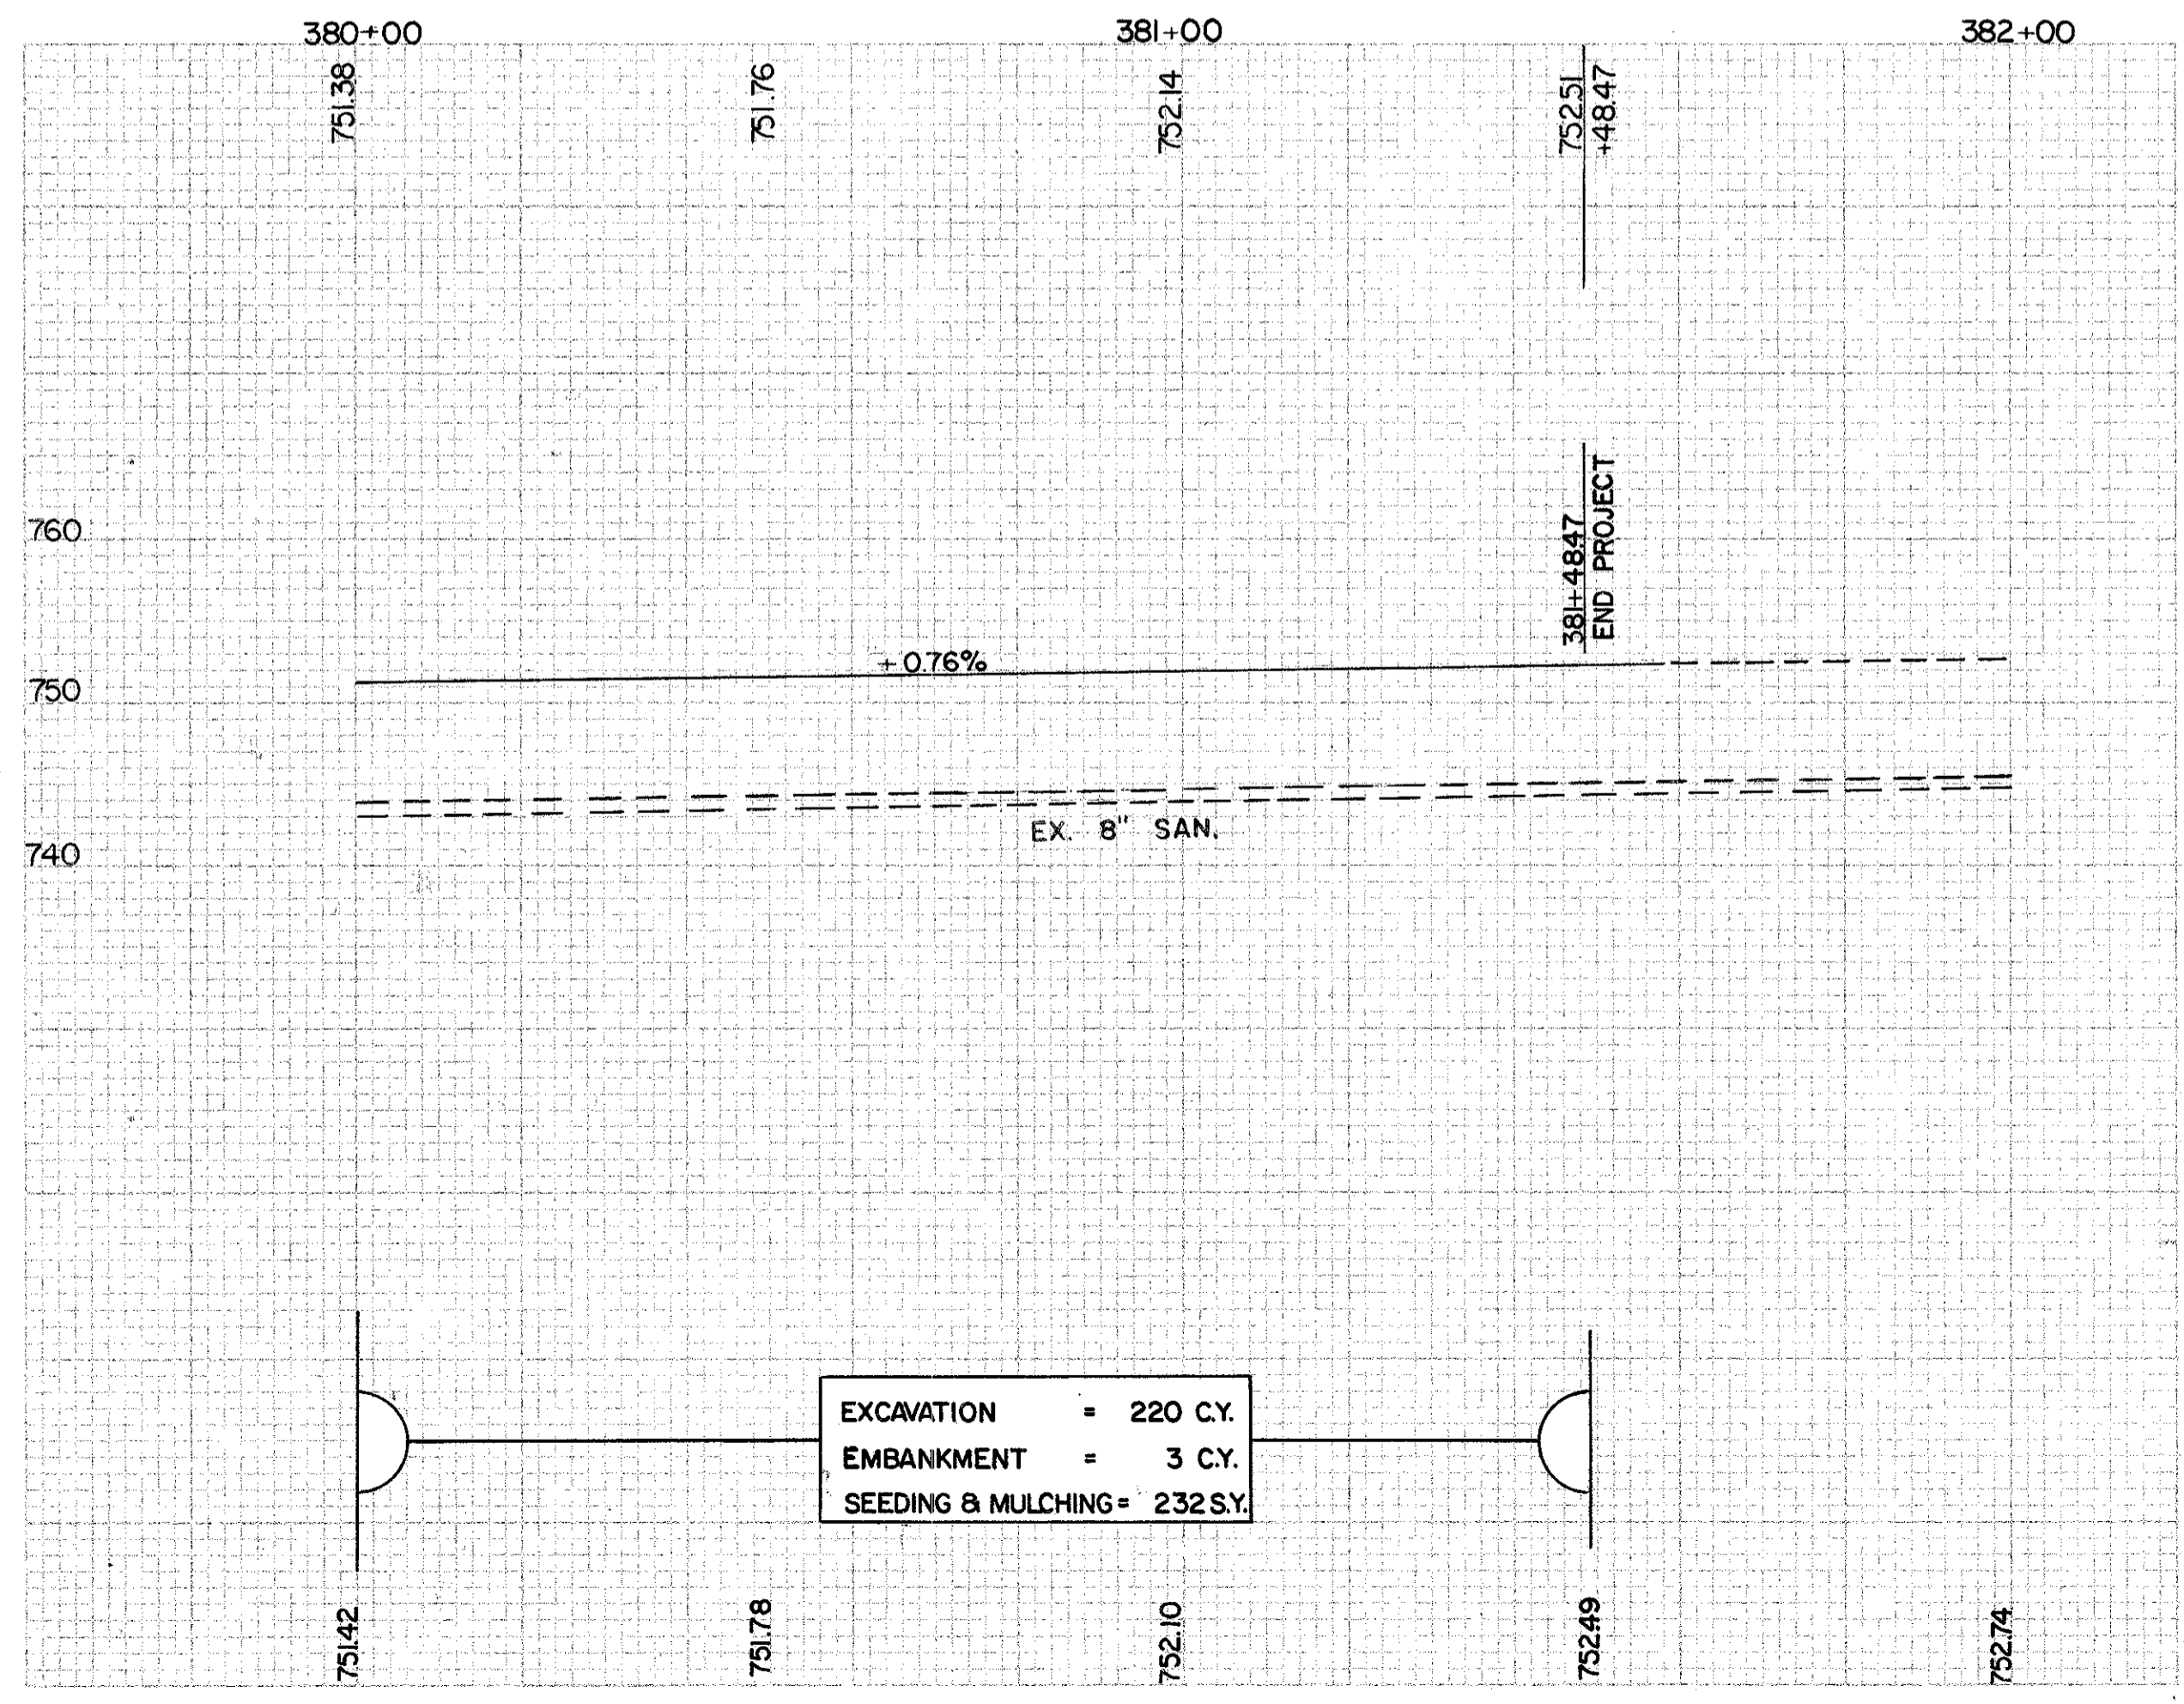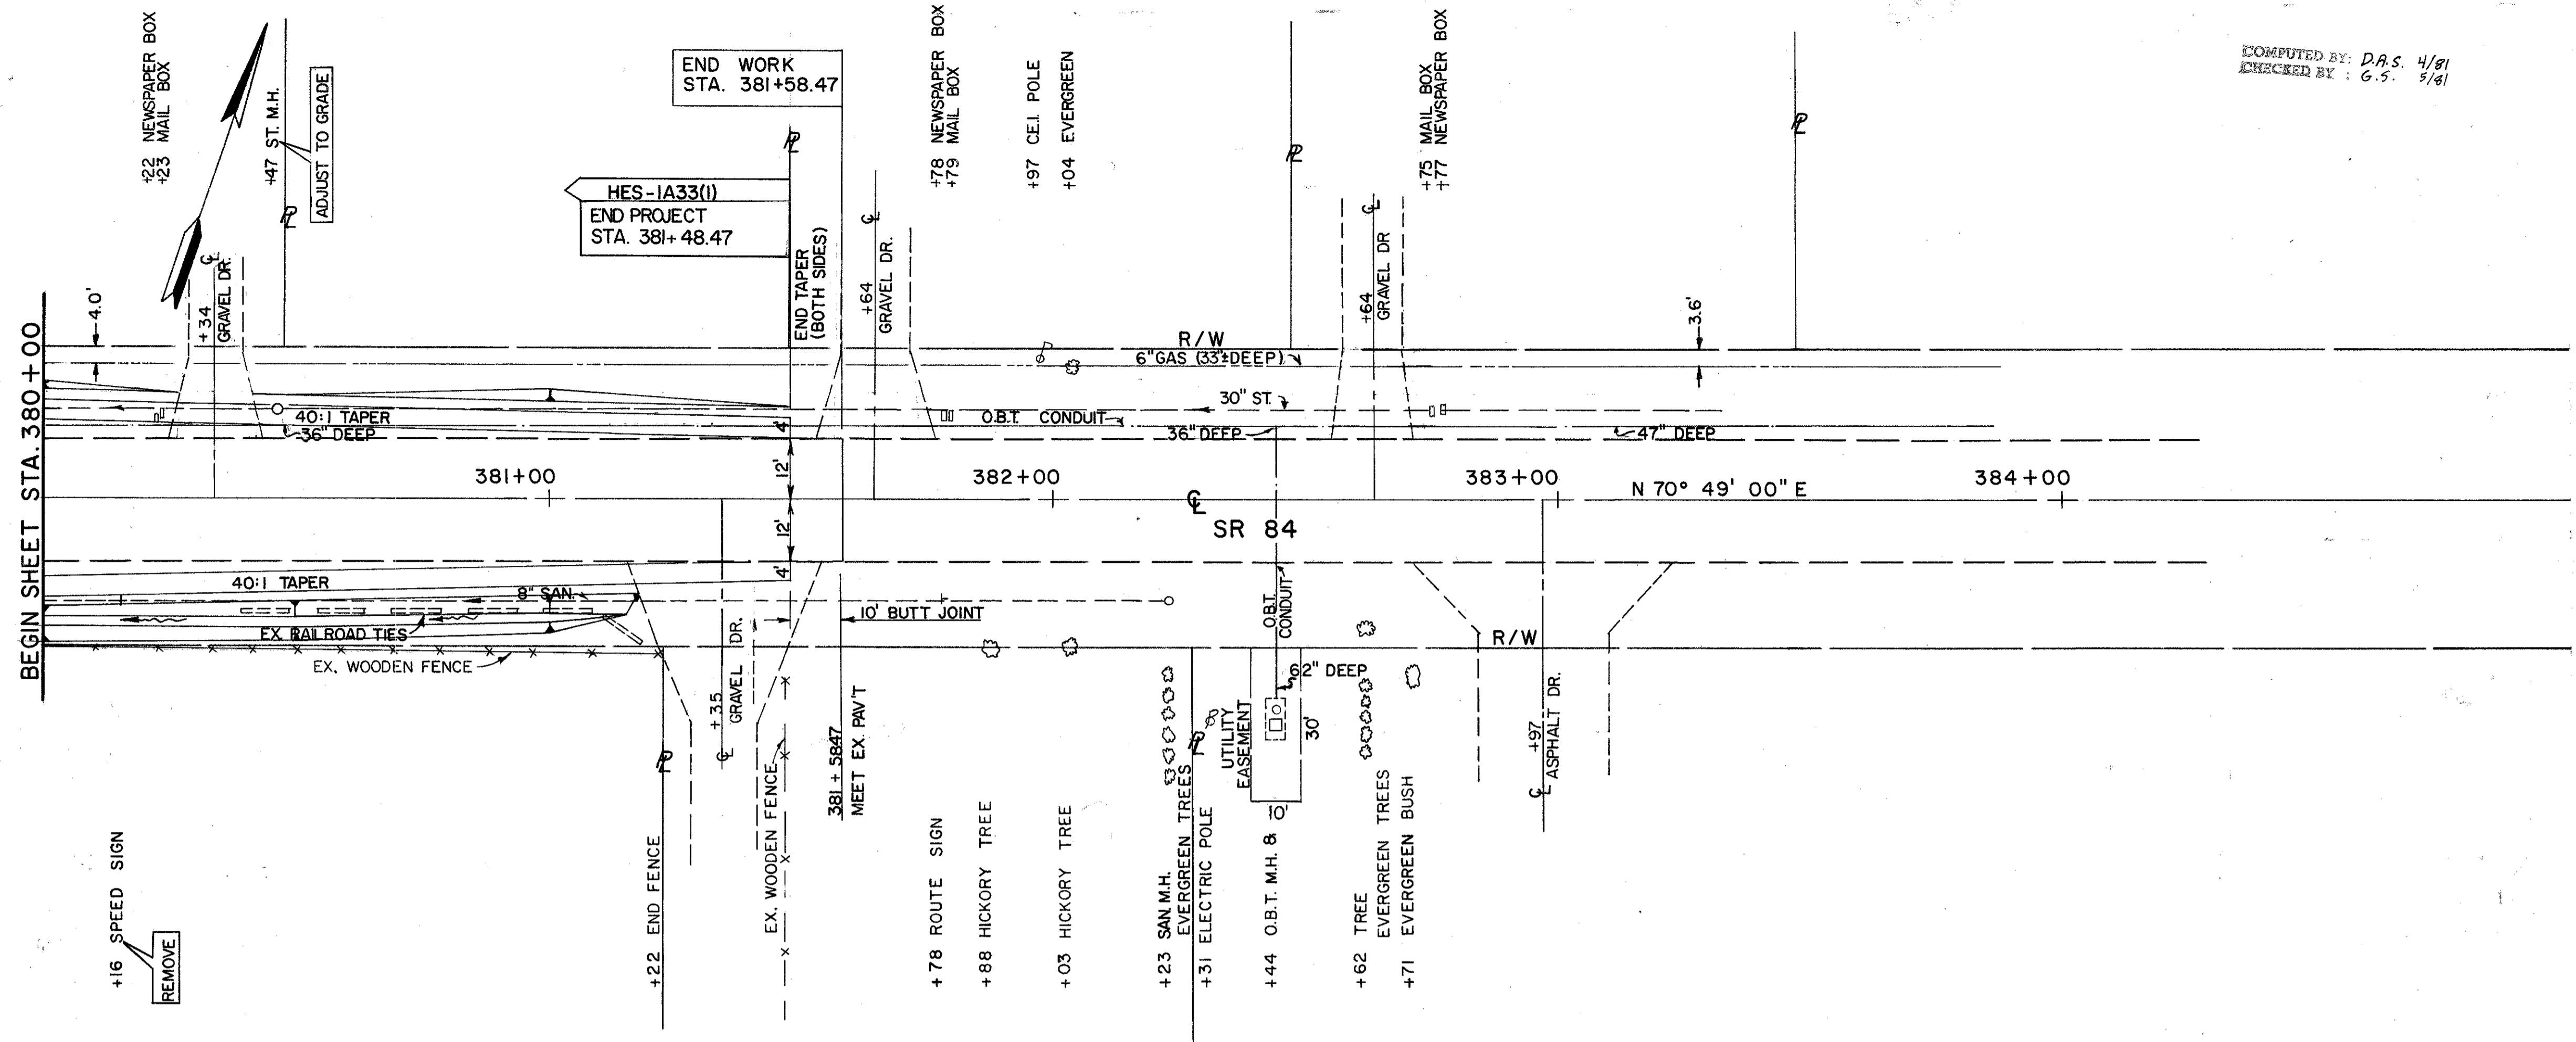

EXCAVATION = 220 C.Y.
EMBANKMENT = 3 C.Y.
SEEDING & MULCHING = 232 S.Y.

| STATIONS | | SIDE | QUANTITIES | | | | | | | | | | | |
|---------------------|--------|------|-------------------------------------------------------------------|----------------------------------|--------------------------------------------|---------------------------------|----------------------------------|----------------------------------|----------------------------------|----------------------------------------------------|-----------------|-------------------------------------------------|----------------------------------------|-----------------------------|
| FROM | TO | | 630 REMOVAL OF GROUND MOUNTED SIGNS AND STORAGE | 202 CATCH BASIN REMOVED | 202 PIPE REMOVED 24" AND UNDER | 603 6" CONDUIT, TYPE C | 603 12" CONDUIT, TYPE B | 603 12" CONDUIT, TYPE C | 603 15" CONDUIT, TYPE B | 604 MANHOLE ADJUSTED TO GRADE ST. SAN. | 604 ST. SAN. | 630 REMOVAL OF GROUND MOUNTED POSTS | 604 STD. No 2-2-B CATCH BASIN | 604 STD. No 1 MANHOLE |
| SR 84: | | | | | | | | | | | | | | |
| 376+45 | | R | | | | | | | | | | | | |
| 376+56 | 377+04 | R | | | | | | 48 | | | | | | |
| 376+99 | | L | | | | | | | | | | | | |
| 377+75 | | L | | | | | | | | | | 2 | | |
| 377+78 | | R | | | | | | | | | | | | |
| 378+21 | | R | | | 67 | | | | | | | | | |
| 378+40 | | R&L | | | | 17 | | | 58 | | | | | |
| 378+40 | 379+05 | R | | | | | | 57 | | | | | | |
| 379+05 | 379+65 | R | | | | | | 60 | | | | | | |
| 380+16 | | R | | | | | | | | | | | | |
| 380+47 | | L | | | | | | | | | | | | |
| 379+22 | | R | | | | | | | | | | | | |
| RELOC. JOHNNY CAKE: | | | | | | | | | | | | | | |
| 94+80 | 95+65 | R | | | 15 | | | 85 | | | | | 2 | |
| 95+43 | | L | | | | | | | | | | | | |
| 97+68 | | L | | | | | | | 10 | | | | | |
| 95+25 | 95+60 | | | | 35 | | | | | | | | | |
| OLD JOHNNY CAKE | | | | | | | | | | | | | | |
| 98+54 | | L | | | | | | | | | | | | |
| 98+61 | | R | | | | | | | | | | | | |
| 99+10 | | L | | | | | | | | | | | | |
| 99+12 | | L | | | | | | | | | | | | |
| CONNECTOR RD: | | | | | | | | | | | | | | |
| 1+13 | | L | | | | | | | | | | | | |
| 2+15 | | R | | | | | | | | | | | | |
| TOTALS | | | 10 | 2 | 117 | 17 | 202 | 10 | 48 | 58 | 1 | 3 | 12 | 6 |