


MICROFILMED
APR 10 1984

COMPUTED BY: D.A.S. 4/81
CHECKED BY: G.S. 5/81

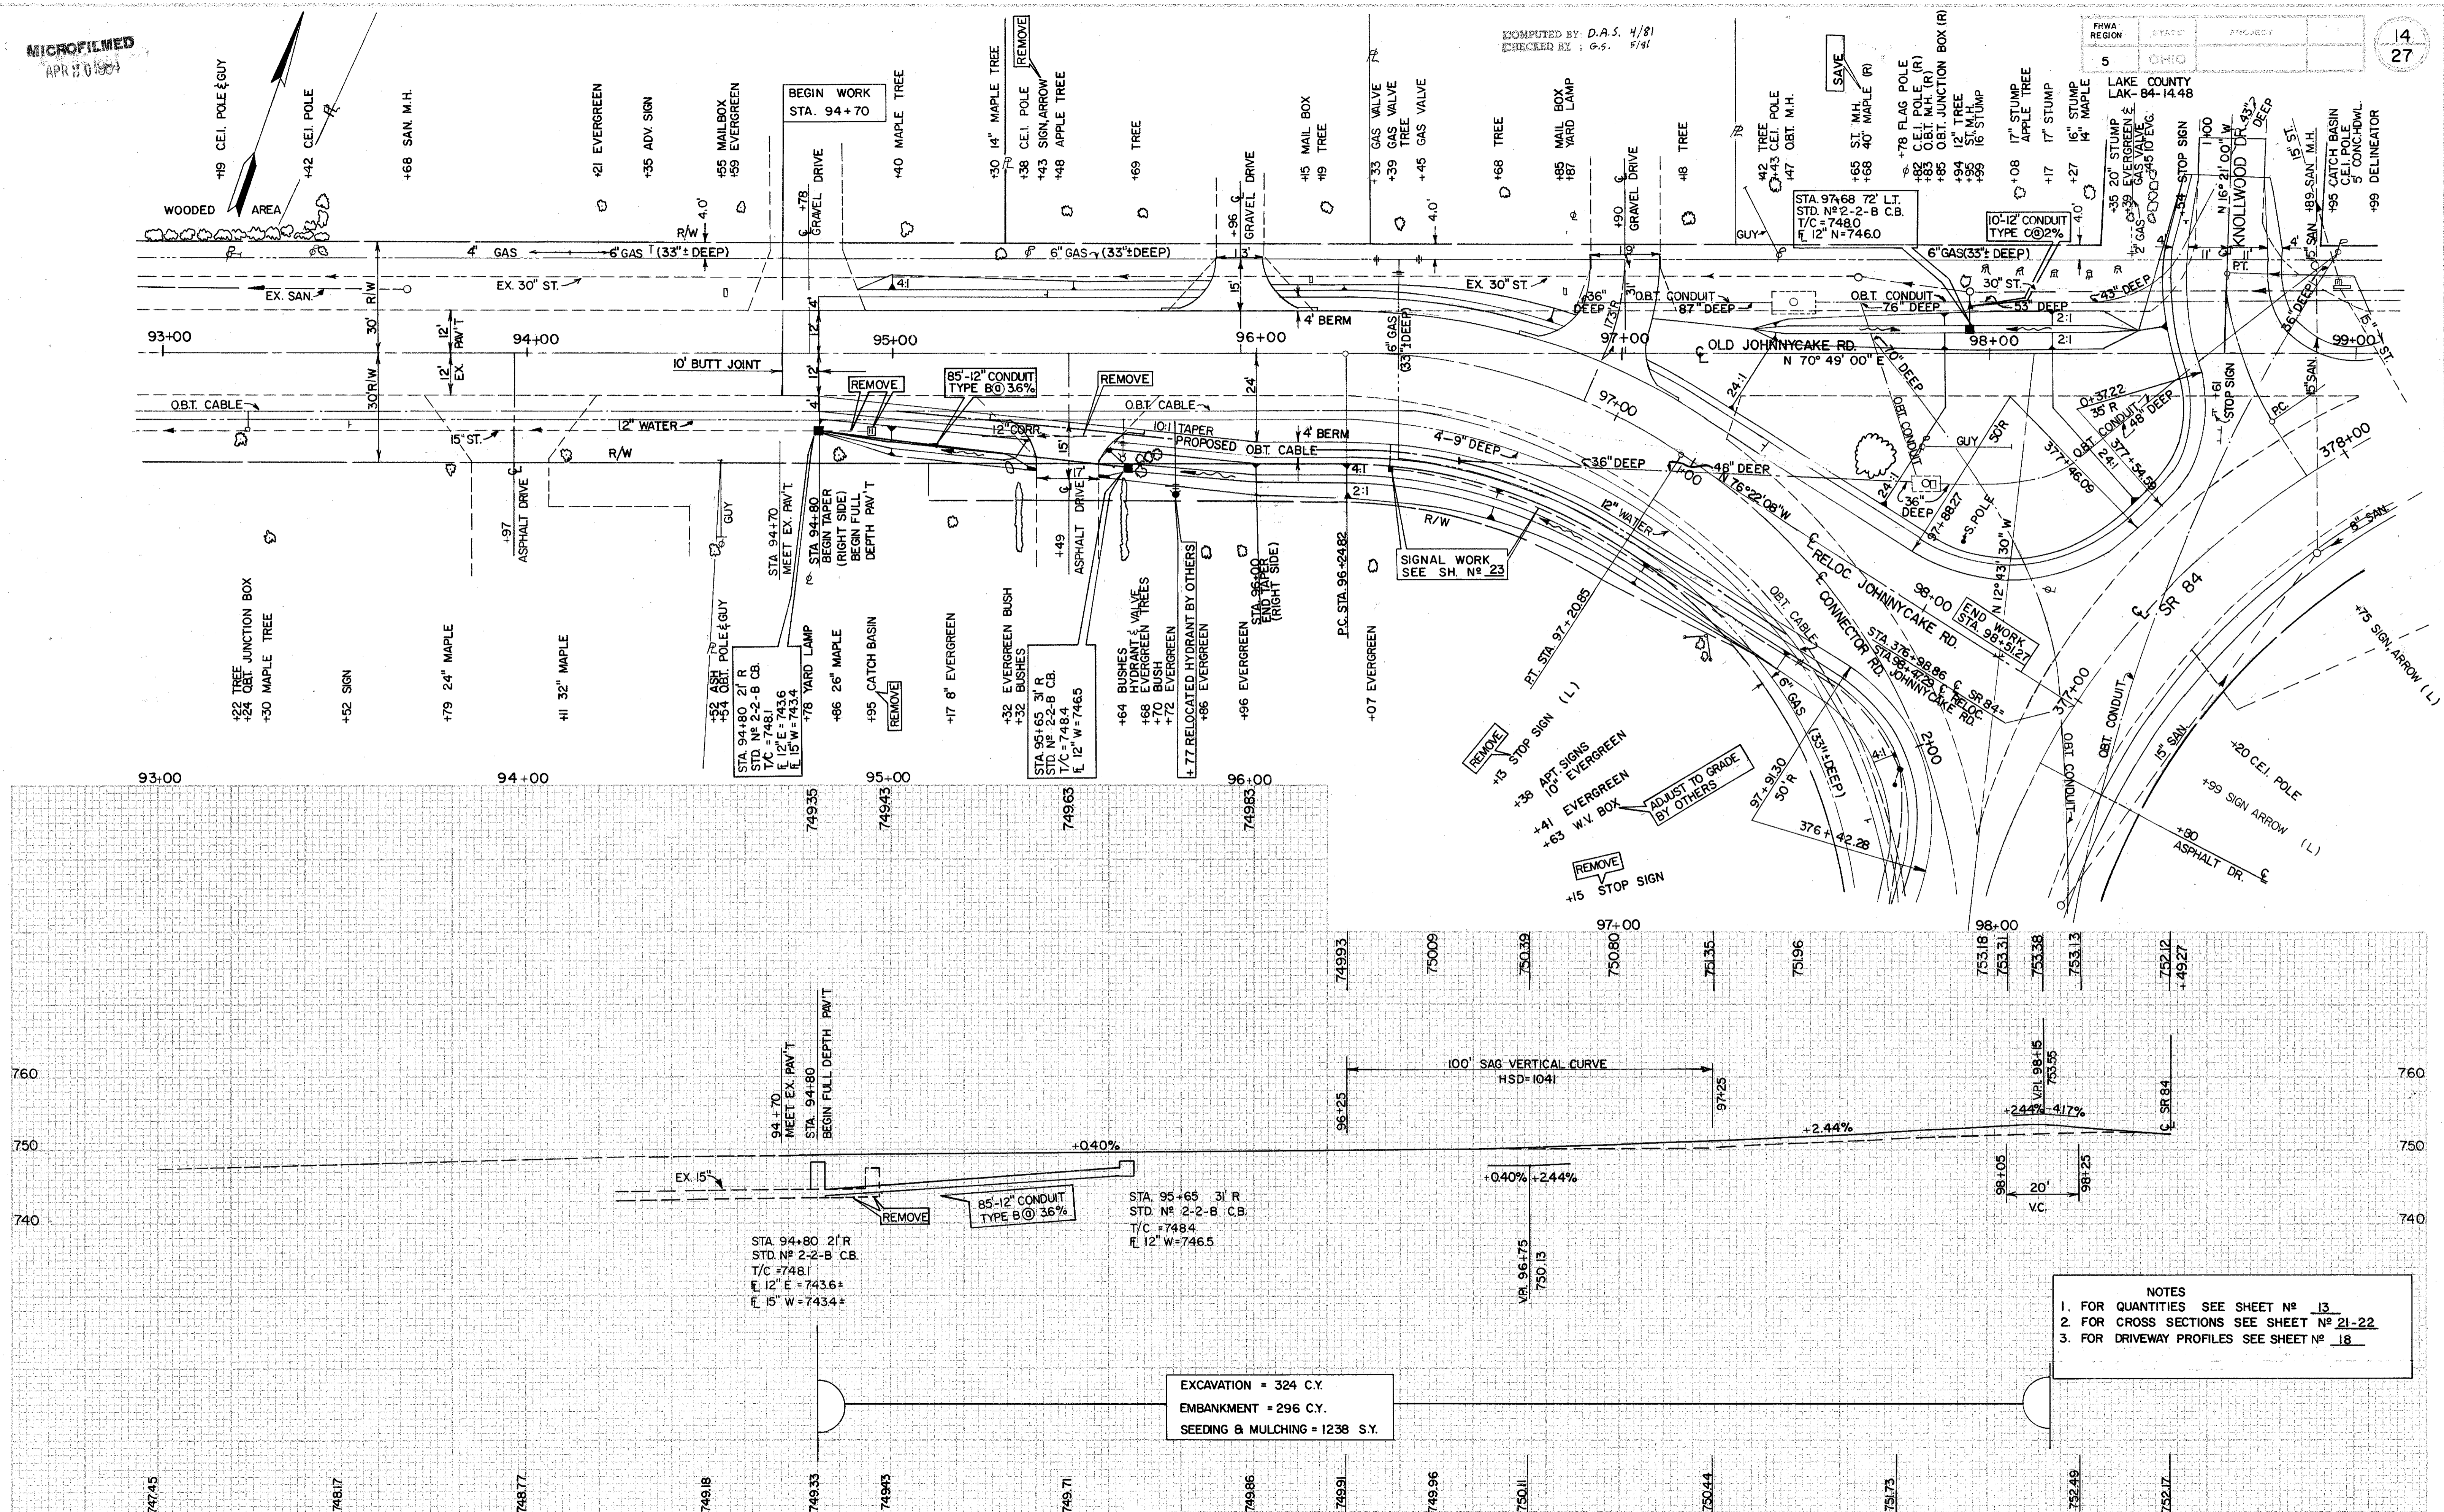

STA 94+80 21' R
STD. N° 2-2-B C.B.
T/C = 7481
E 12" E = 7436+
E 15" W = 7434+
BEGIN FULL DEPTH PAV'T

STA 95+63 31' R
STD. N° 2-2-B C.B.
T/C = 7484
E 12" W = 7465

EXCAVATION = 324 C.Y.
EMBANKMENT = 296 C.Y.
SEEDING & MULCHING = 1238 S.Y.

NOTES
1. FOR QUANTITIES SEE SHEET N° 13
2. FOR CROSS SECTIONS SEE SHEET N° 21-22
3. FOR DRIVEWAY PROFILES SEE SHEET N° 18

PLAN & PROFILE SHEET RELOCATED JOHNNYCAKE RD. STA. 94+80 TO STA. 98+49.27