


MICROFILMED
APR 3 0 1984
APR 2 8 1984

LAKE COUNTY
LAK-84-14.48
COMPUTED BY: D.A.S. 4/81
CHECKED BY: G.S. 5/81



END AREA		VOLUME		SEEDING	
OUT	FILL	OUT	FILL	END WIDTH	SQ. YDS.
			102	1	156
40	1			24	
		65	2		
30	1			19	
		60	1		
35	0			20	
		42	0		
30	0	AHEAD		114	
0	0	BACK			
				21	
				120	
				22	
				114	
				19	

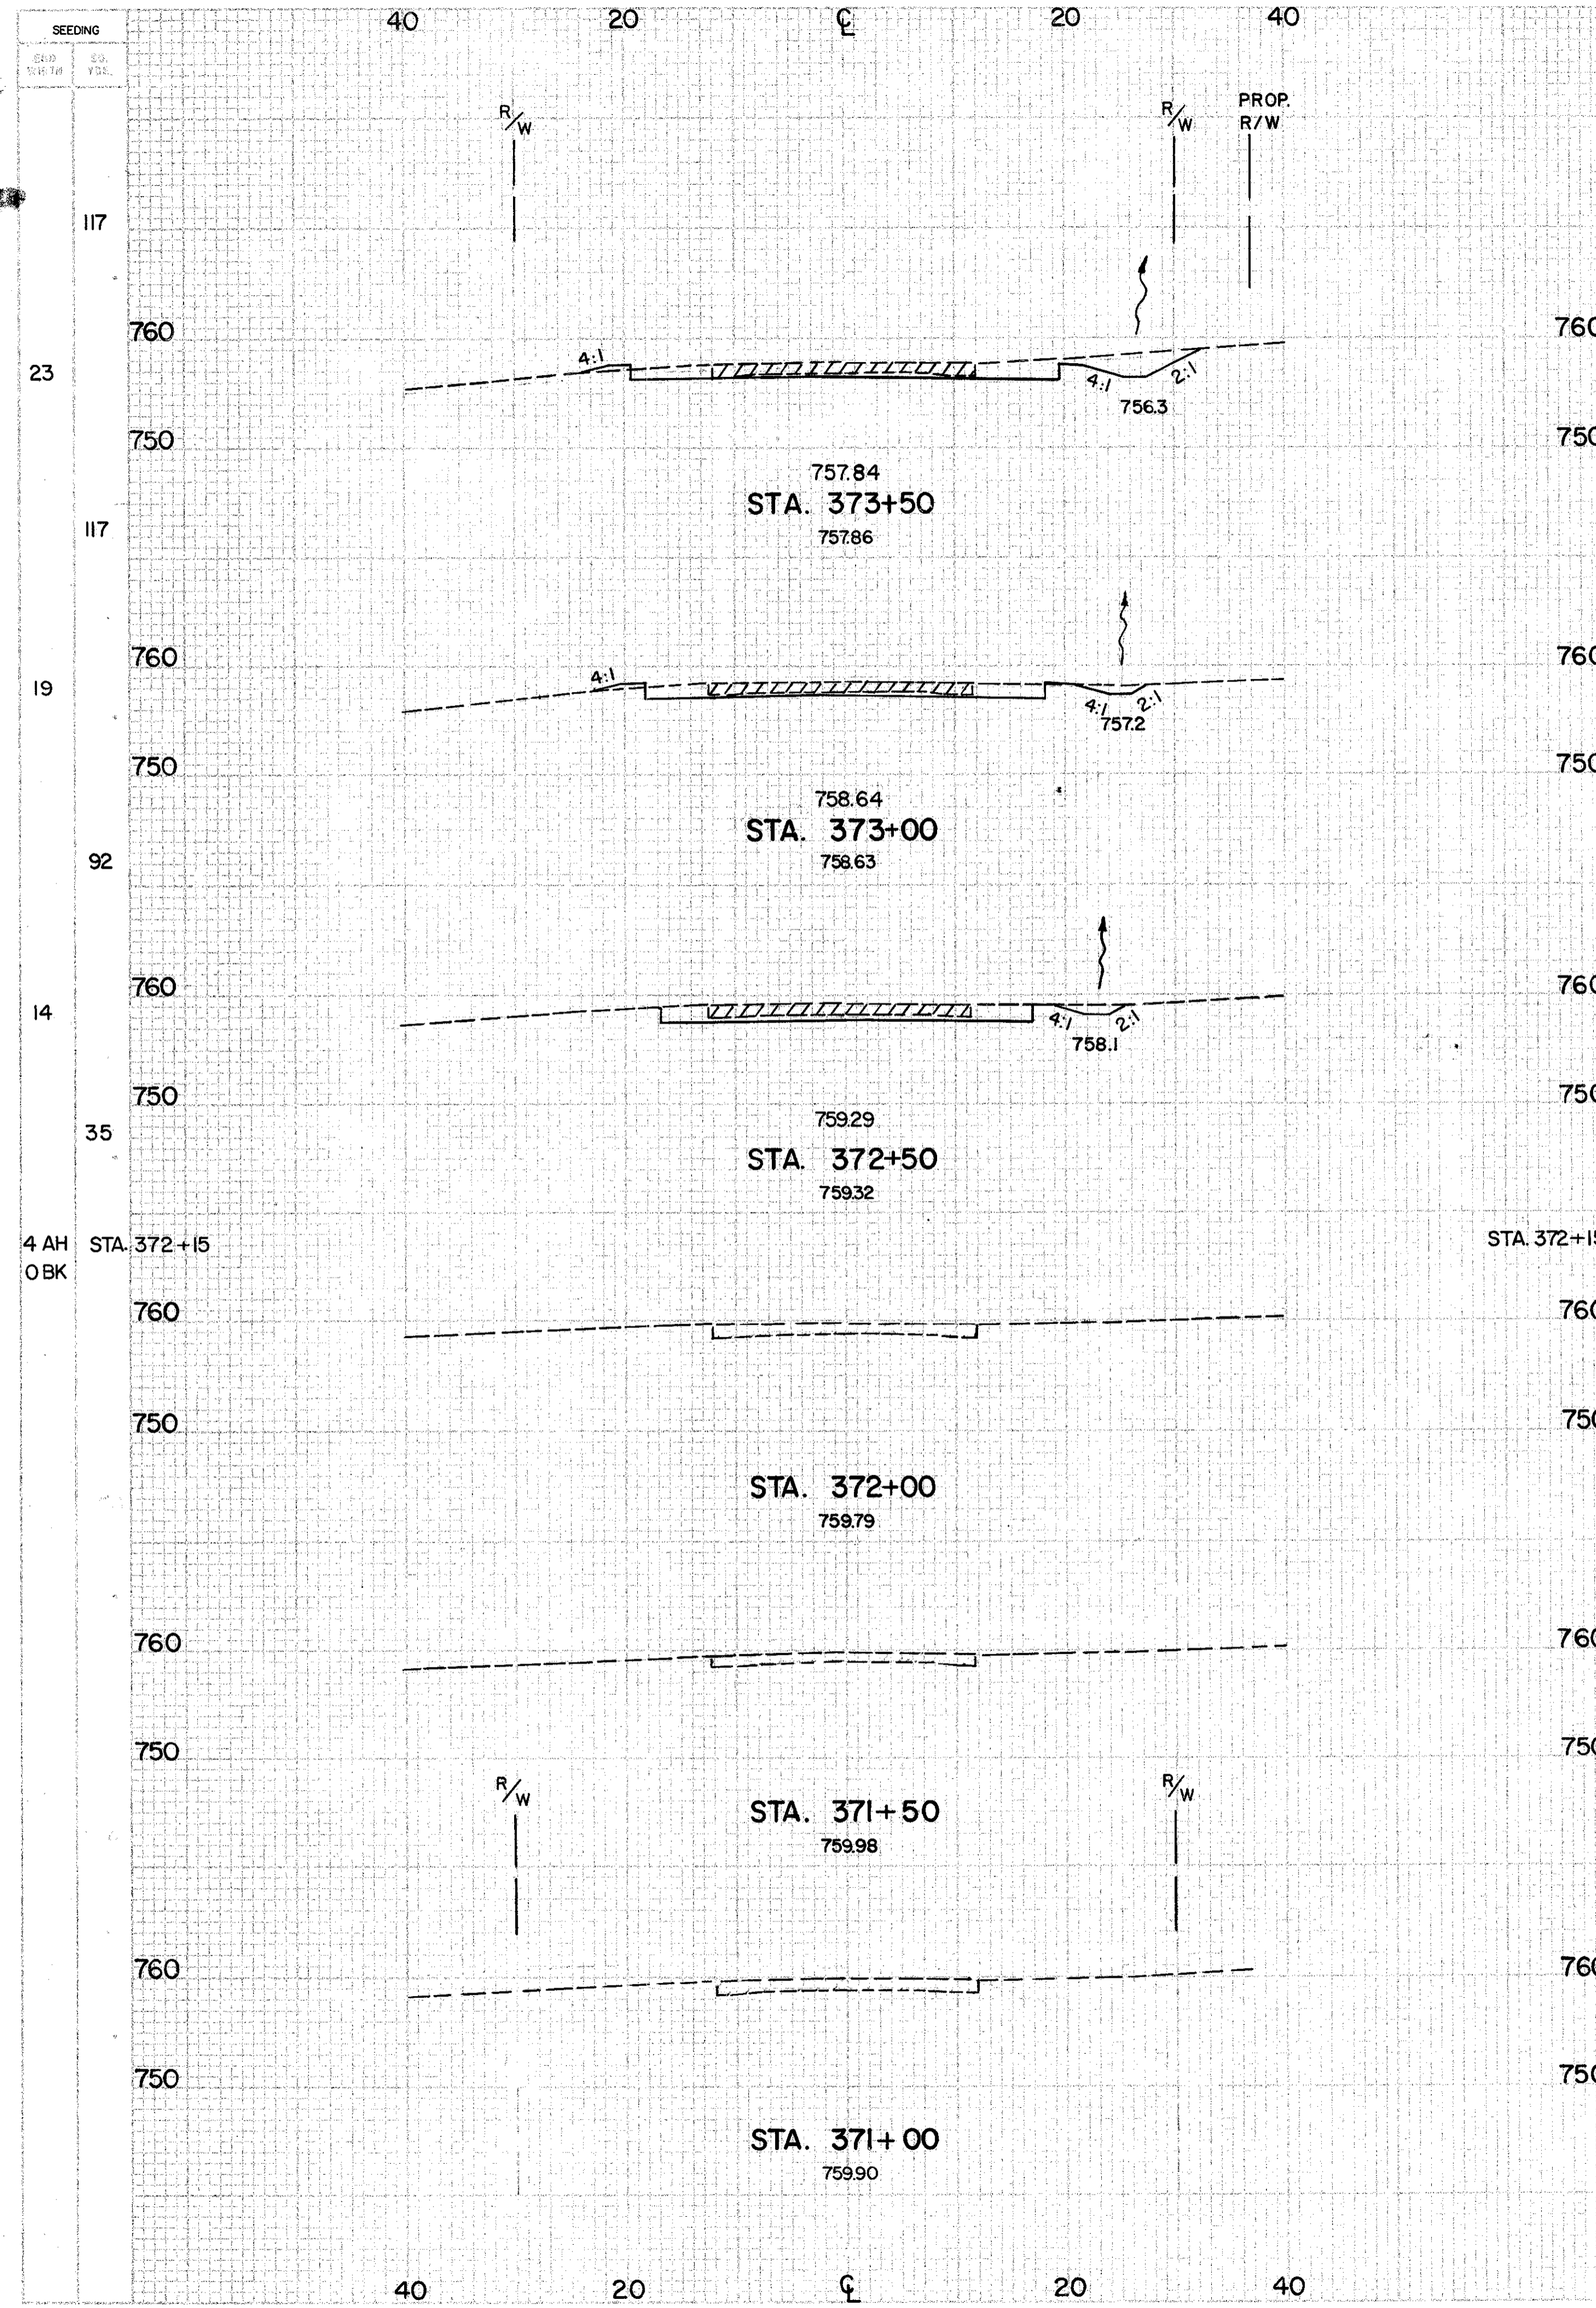