


MICROFILMED
APR 20 1984

SECTION	DATE	PROJECT	21
5	OHIO		27

LAKE COUNTY
LAK-84-14.84

COMPUTED BY: D.A.S. 4/81
CHECKED BY: G.S. 5/81

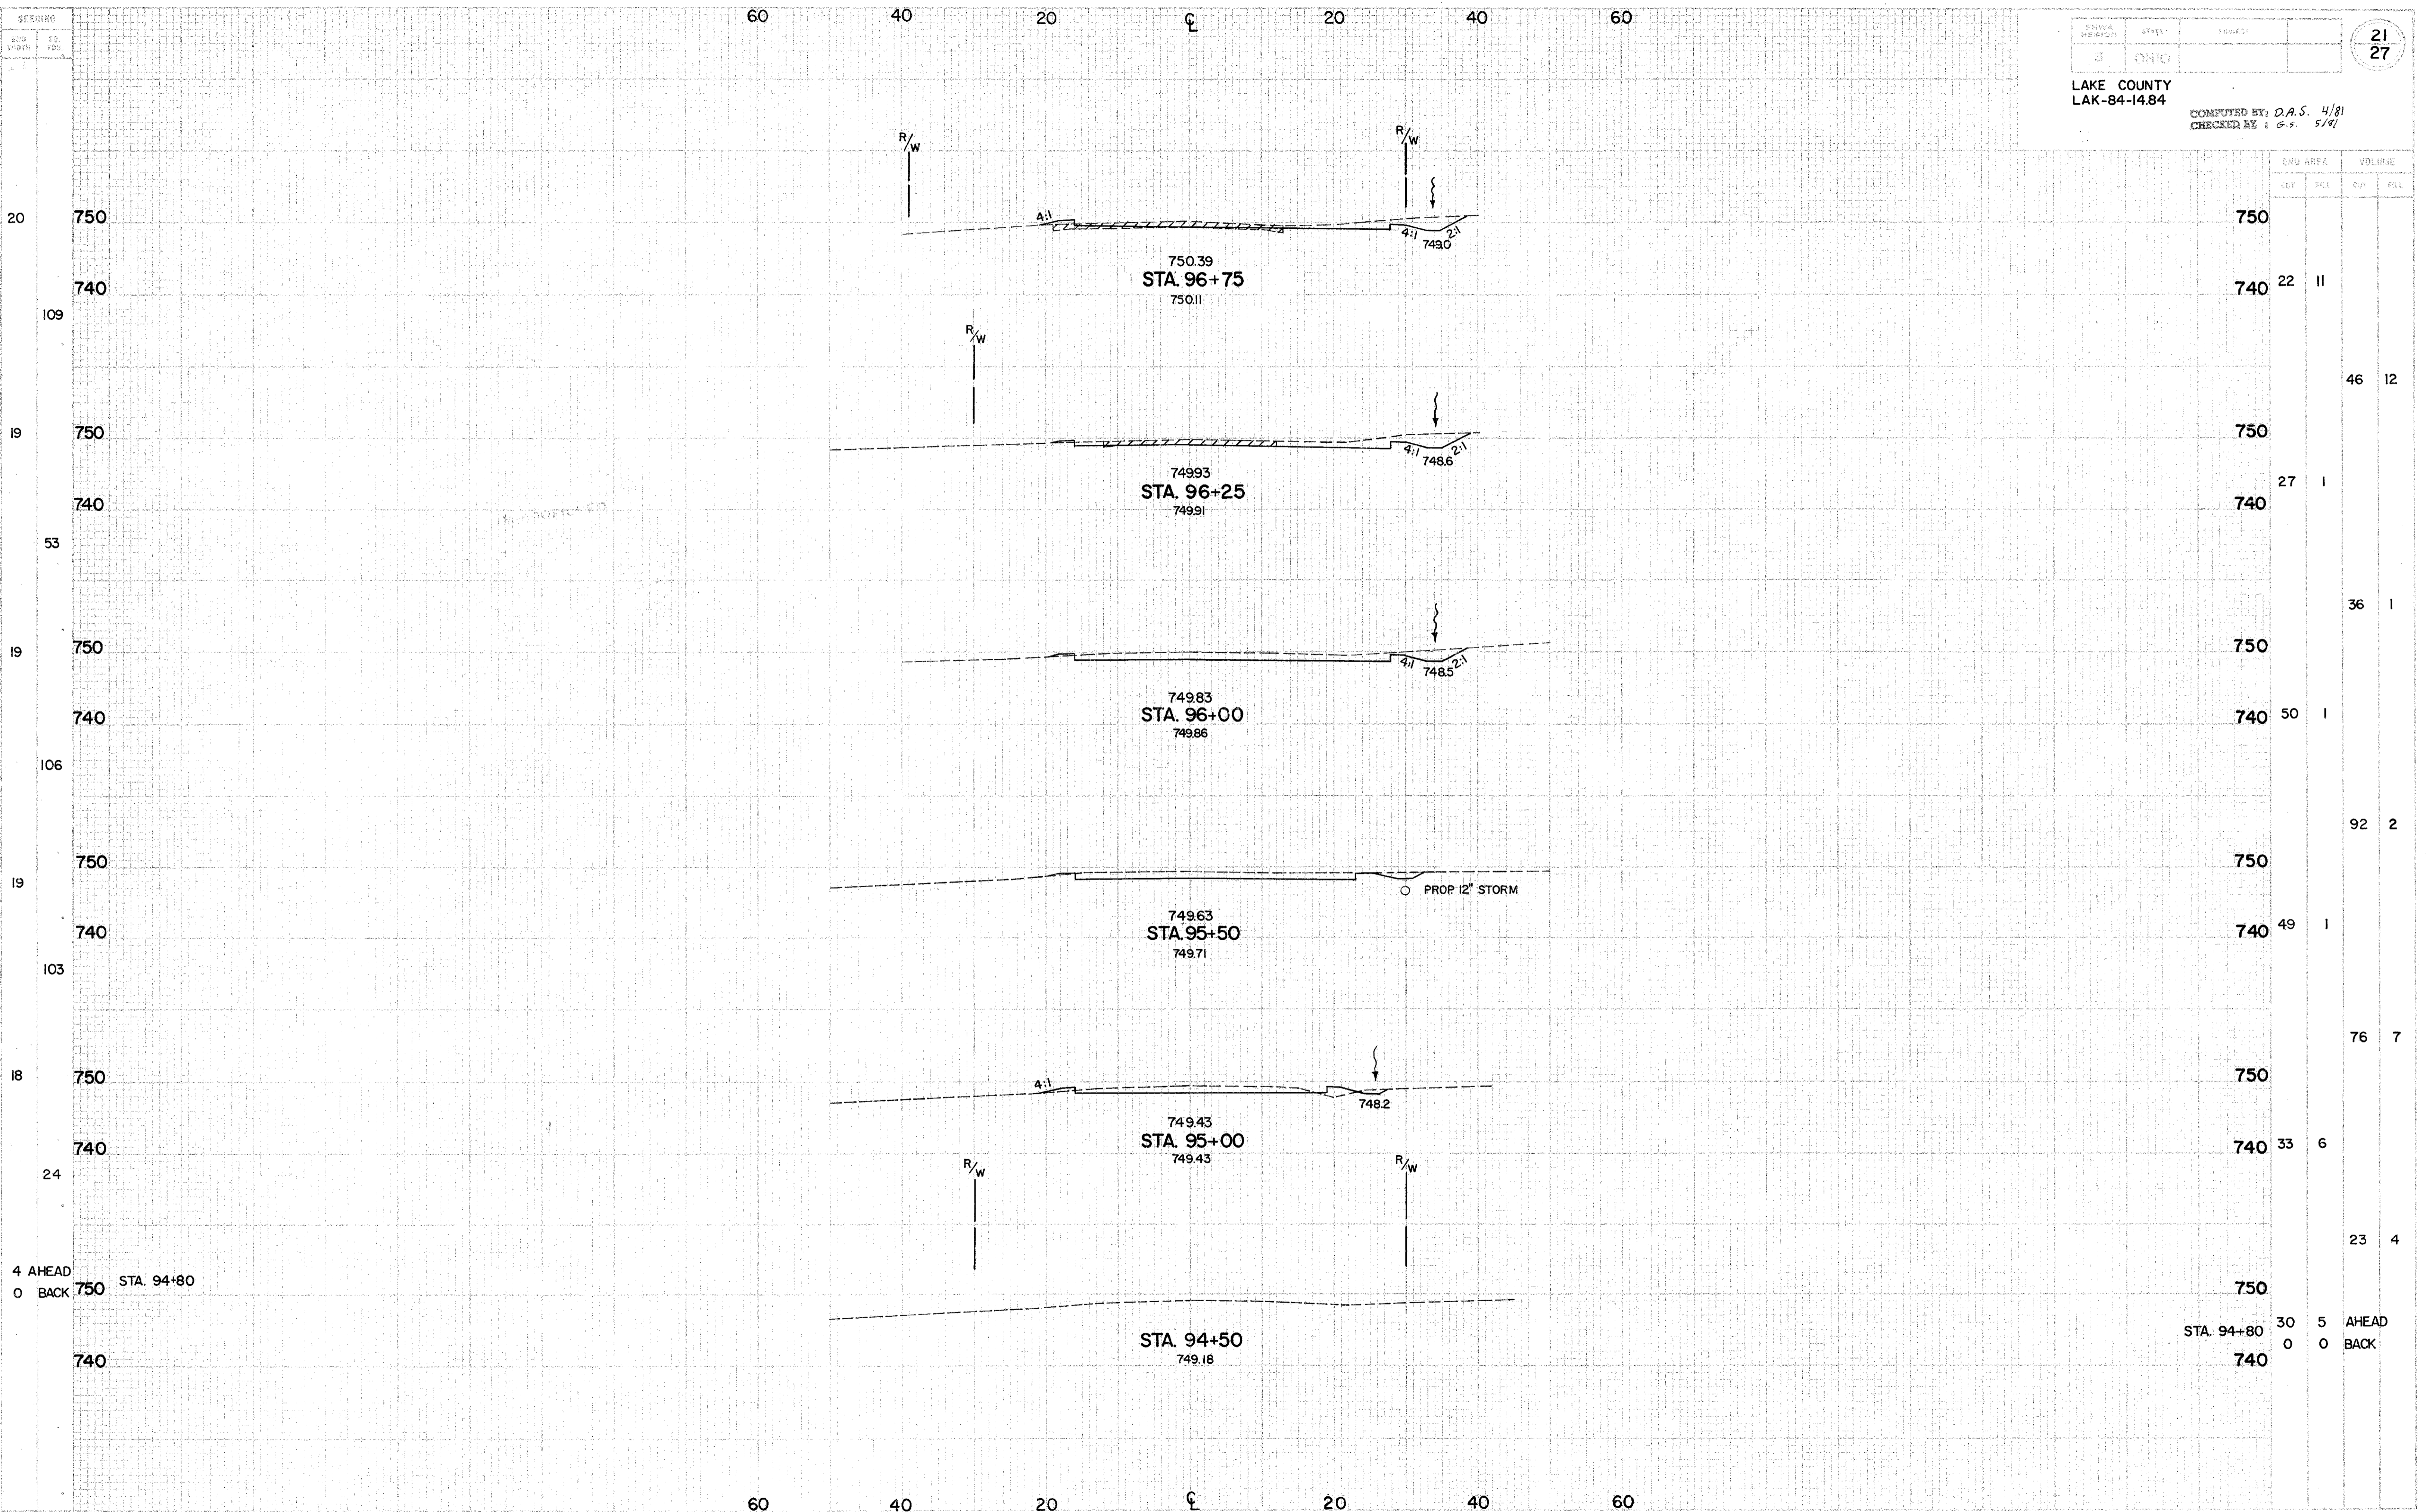

STATION	END AREA		VOLUME	
	FT ²	YD ²	CUYD	CUYD
750				
740	22	11		
750			46	12
740	27	1		
750			36	1
740	50	1		
750			92	2
740	49	1		
750			76	7
740	33	6		
750			23	4
740	30	5	AHEAD	
750	0	0	BACK	

CROSS SECTIONS RELOC. JOHNNYCAKE RD. STA. 94+80 TO STA. 96+75