


COPIED  
APR 20 1994

LAKE COUNTY  
LAK-84-14.48

COMPUTED BY: D.A.S. 4/81  
CHECKED BY: G.S. 5/81

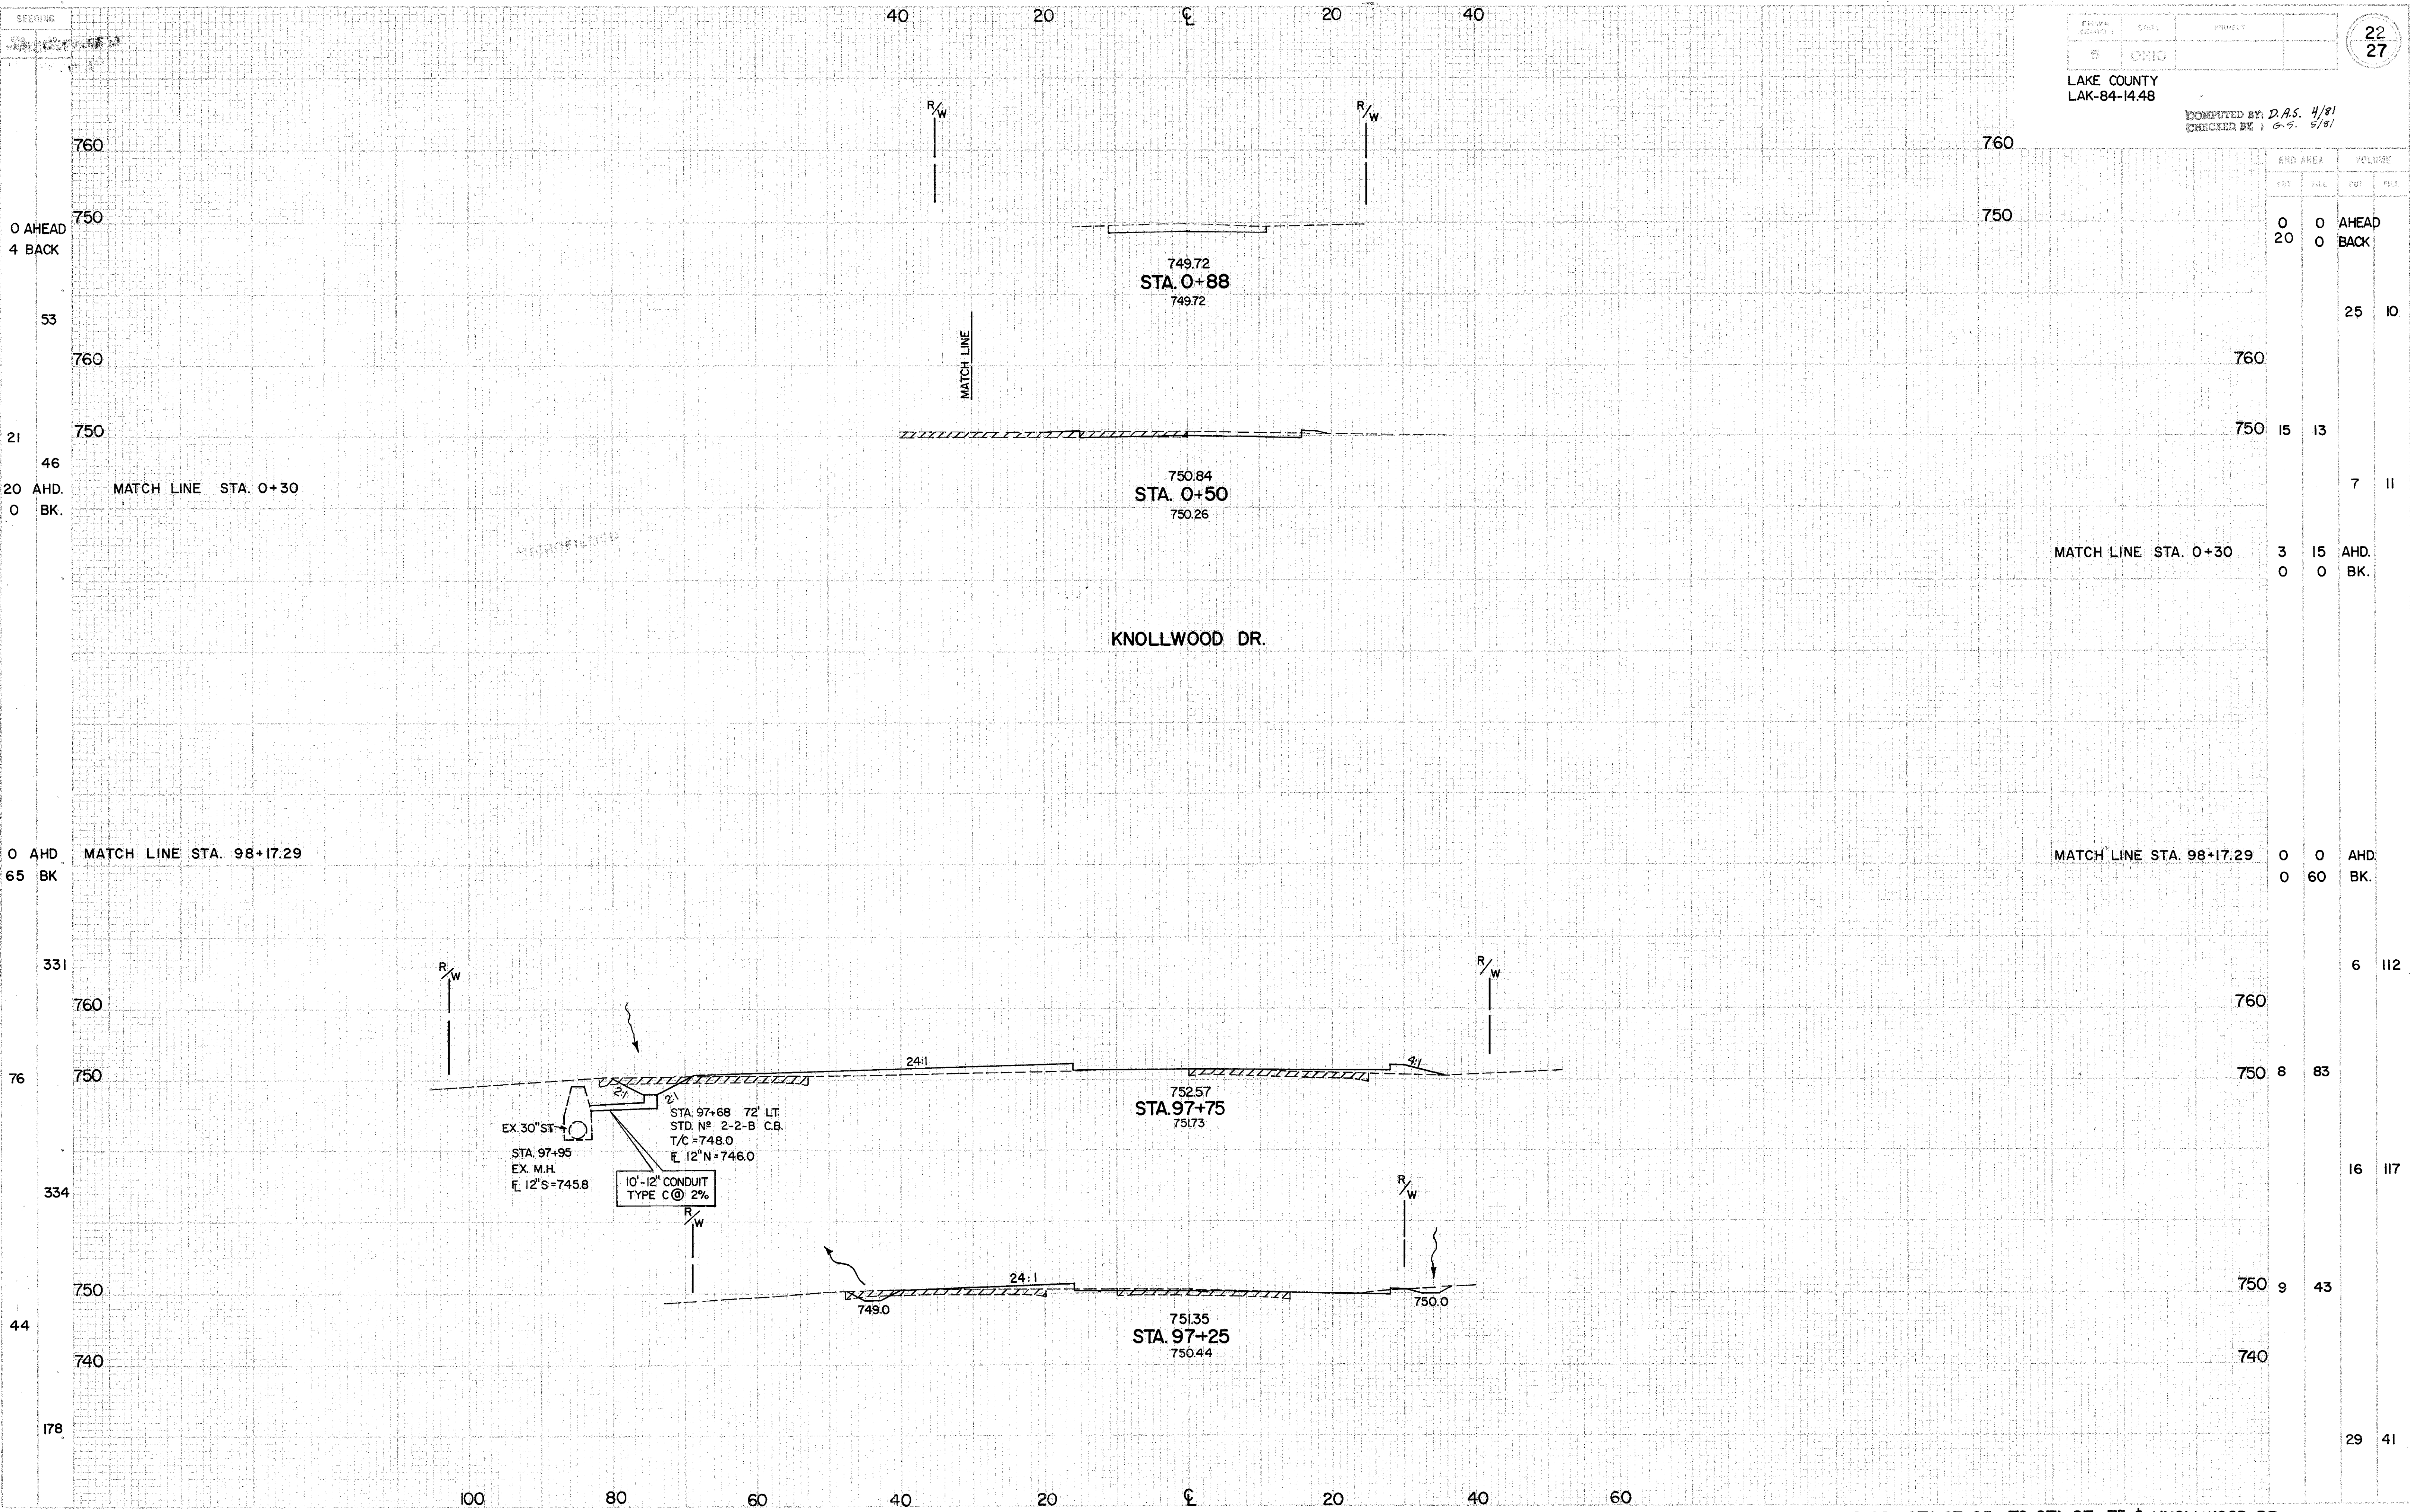

END AREA	VALUES	
	FT.	BT.
0	0	AHEAD
20	0	BACK
	25	10
15	13	
	7	11
3	15	AHD.
0	0	BK.
0	0	AHD.
0	60	BK.
8	83	
	16	117
9	43	
	29	41