


MICROFILMED
APR 10 1984

FHWA REGION	STATE	PROJECT	
5	OHIO		

26
27

LAKE COUNTY
LAK-84-14.48

R/W 1
2

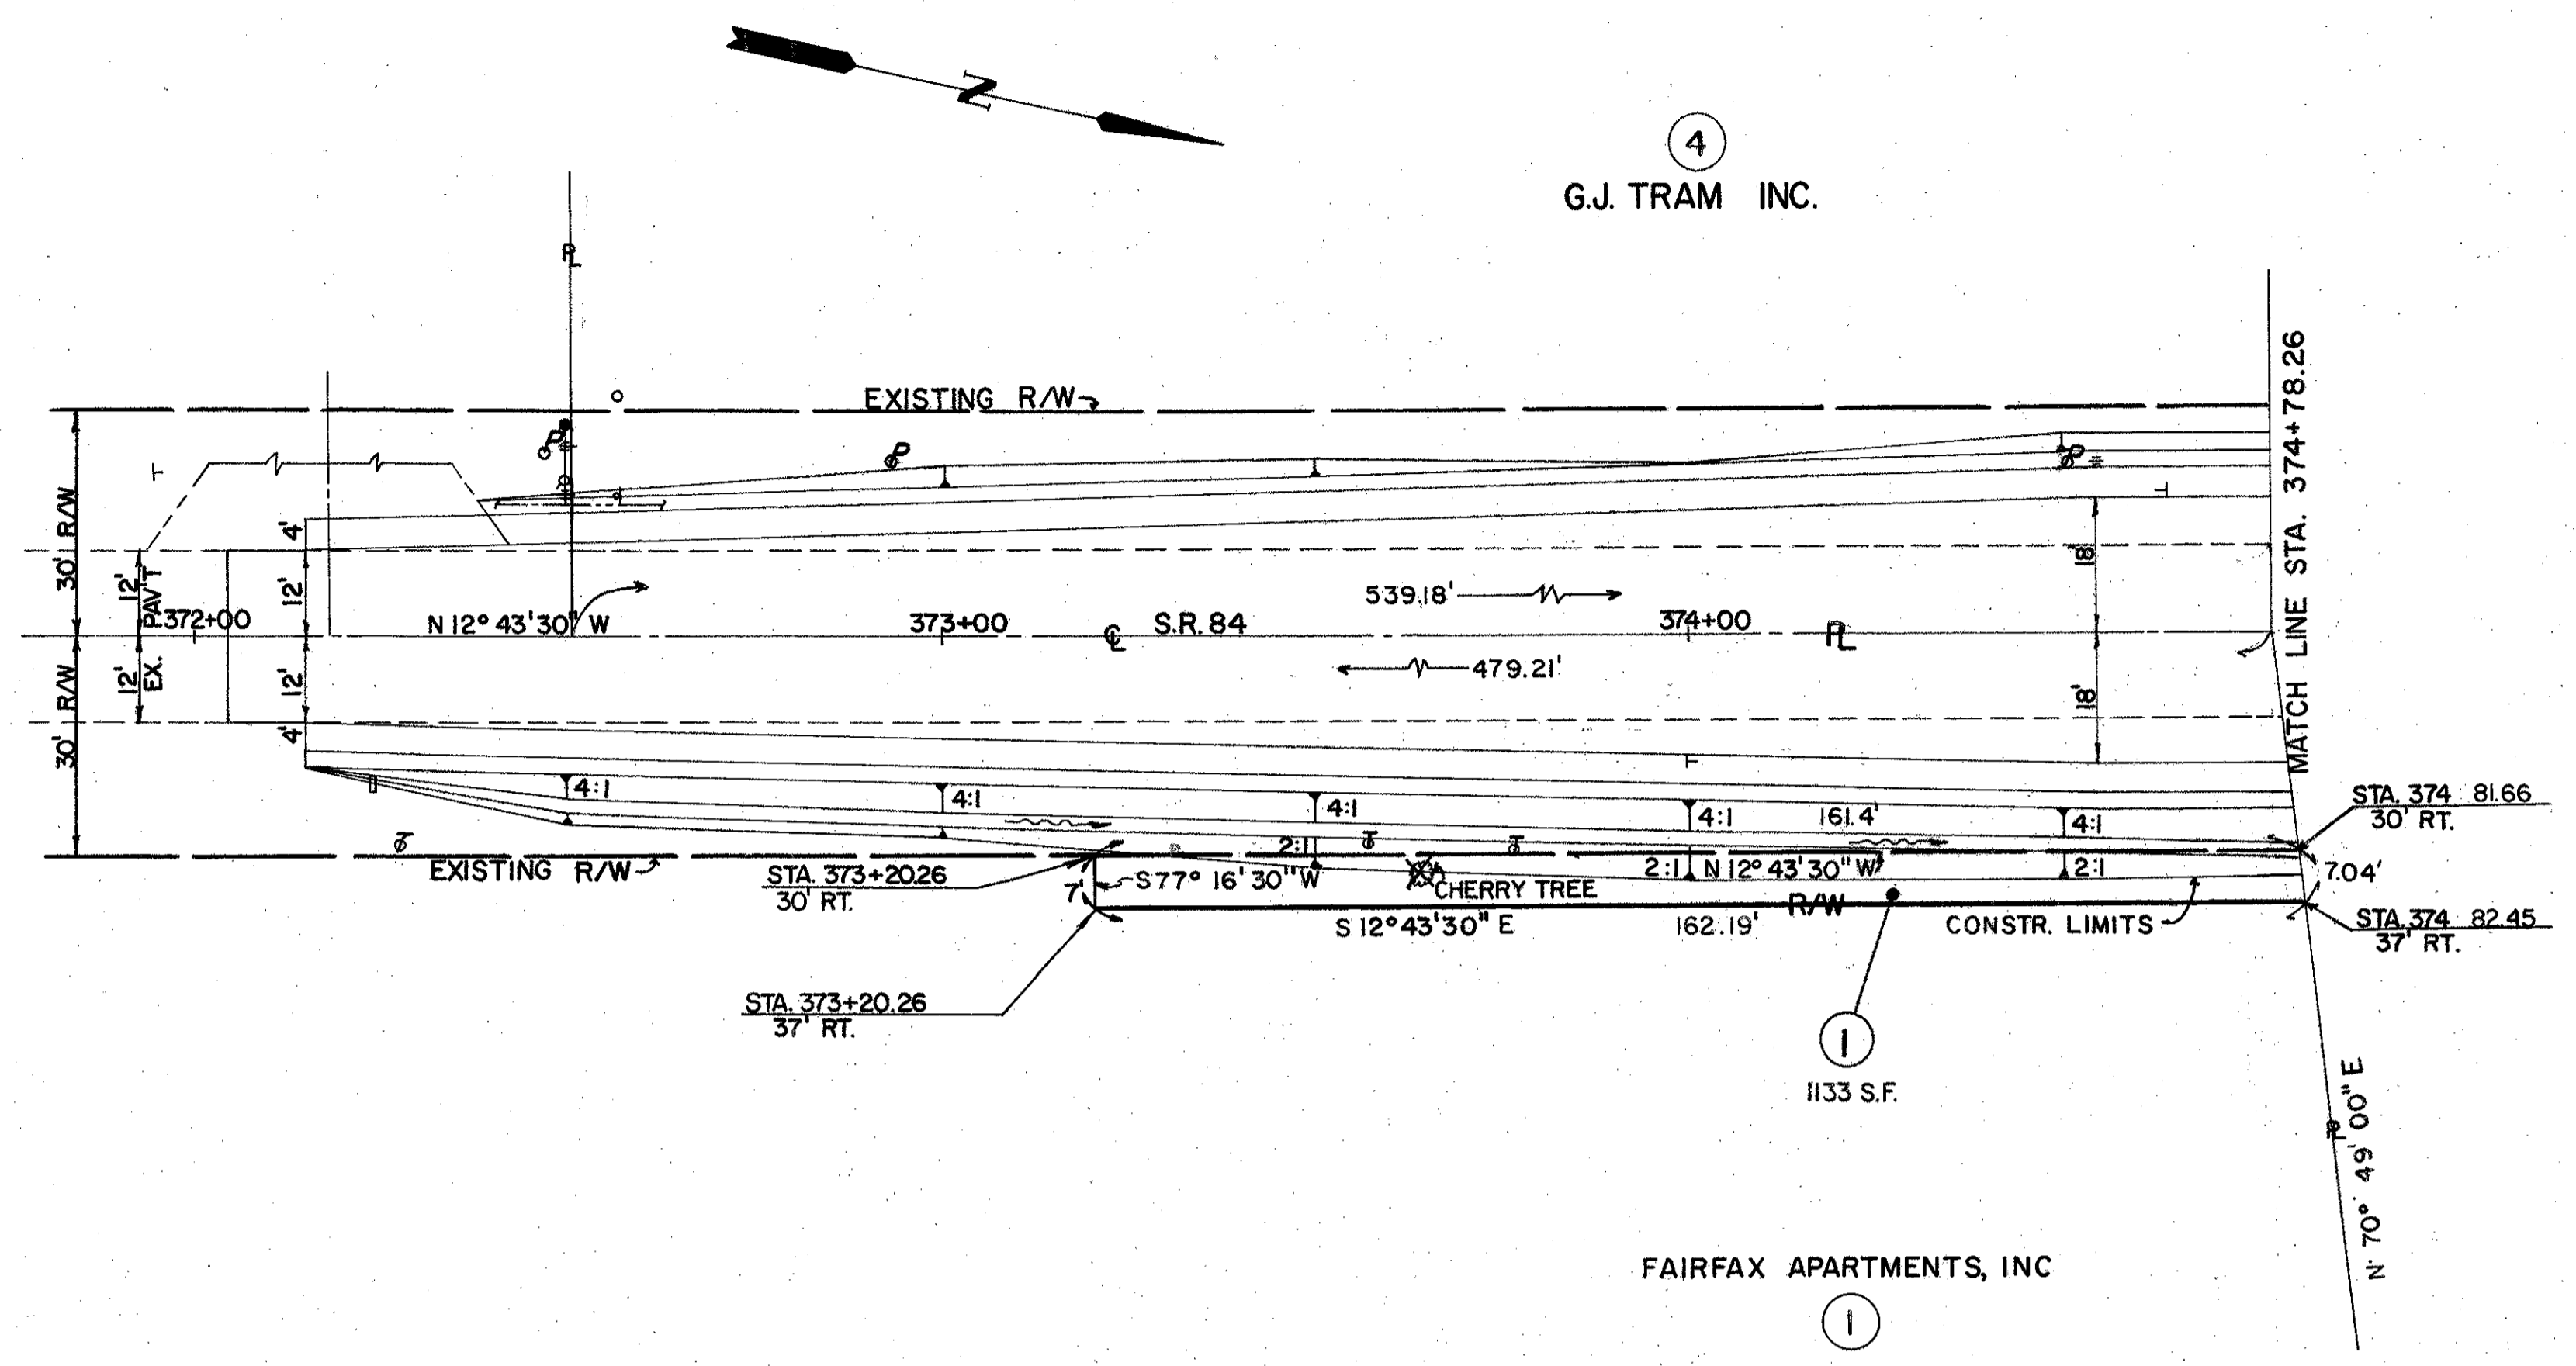

SUMMARY OF ADDITIONAL R/W REQUIRED								
PARCEL N#	OWNER	RECORDING DATA		DEED AREA (ACS)	TAKE SQ. FT.	P.R.O. SQ. FT.	RESIDUE (ACS)	REMARKS
		VOL.	PAGE					
1	FAIRFAX APARTMENTS, INC.	708	157	5.178	1133	14334	5.178	
2	DEWITT MURPHY	190	60	0.360	722	2911	0.360	
3	ATLANTIC REFINING C#	533	167	0.884	2017	16944	0.884	
4	G. J. TRAM INC.	510 572	521 510	9.062	2145	41382	9.062	