


MICROFILMED
APR 20 1984

FHWA REGION	STATE	PROJECT
5	OHIO	

LAKE COUNTY
LAK - 84 - 14.48

27
27

R/W $\frac{2}{2}$

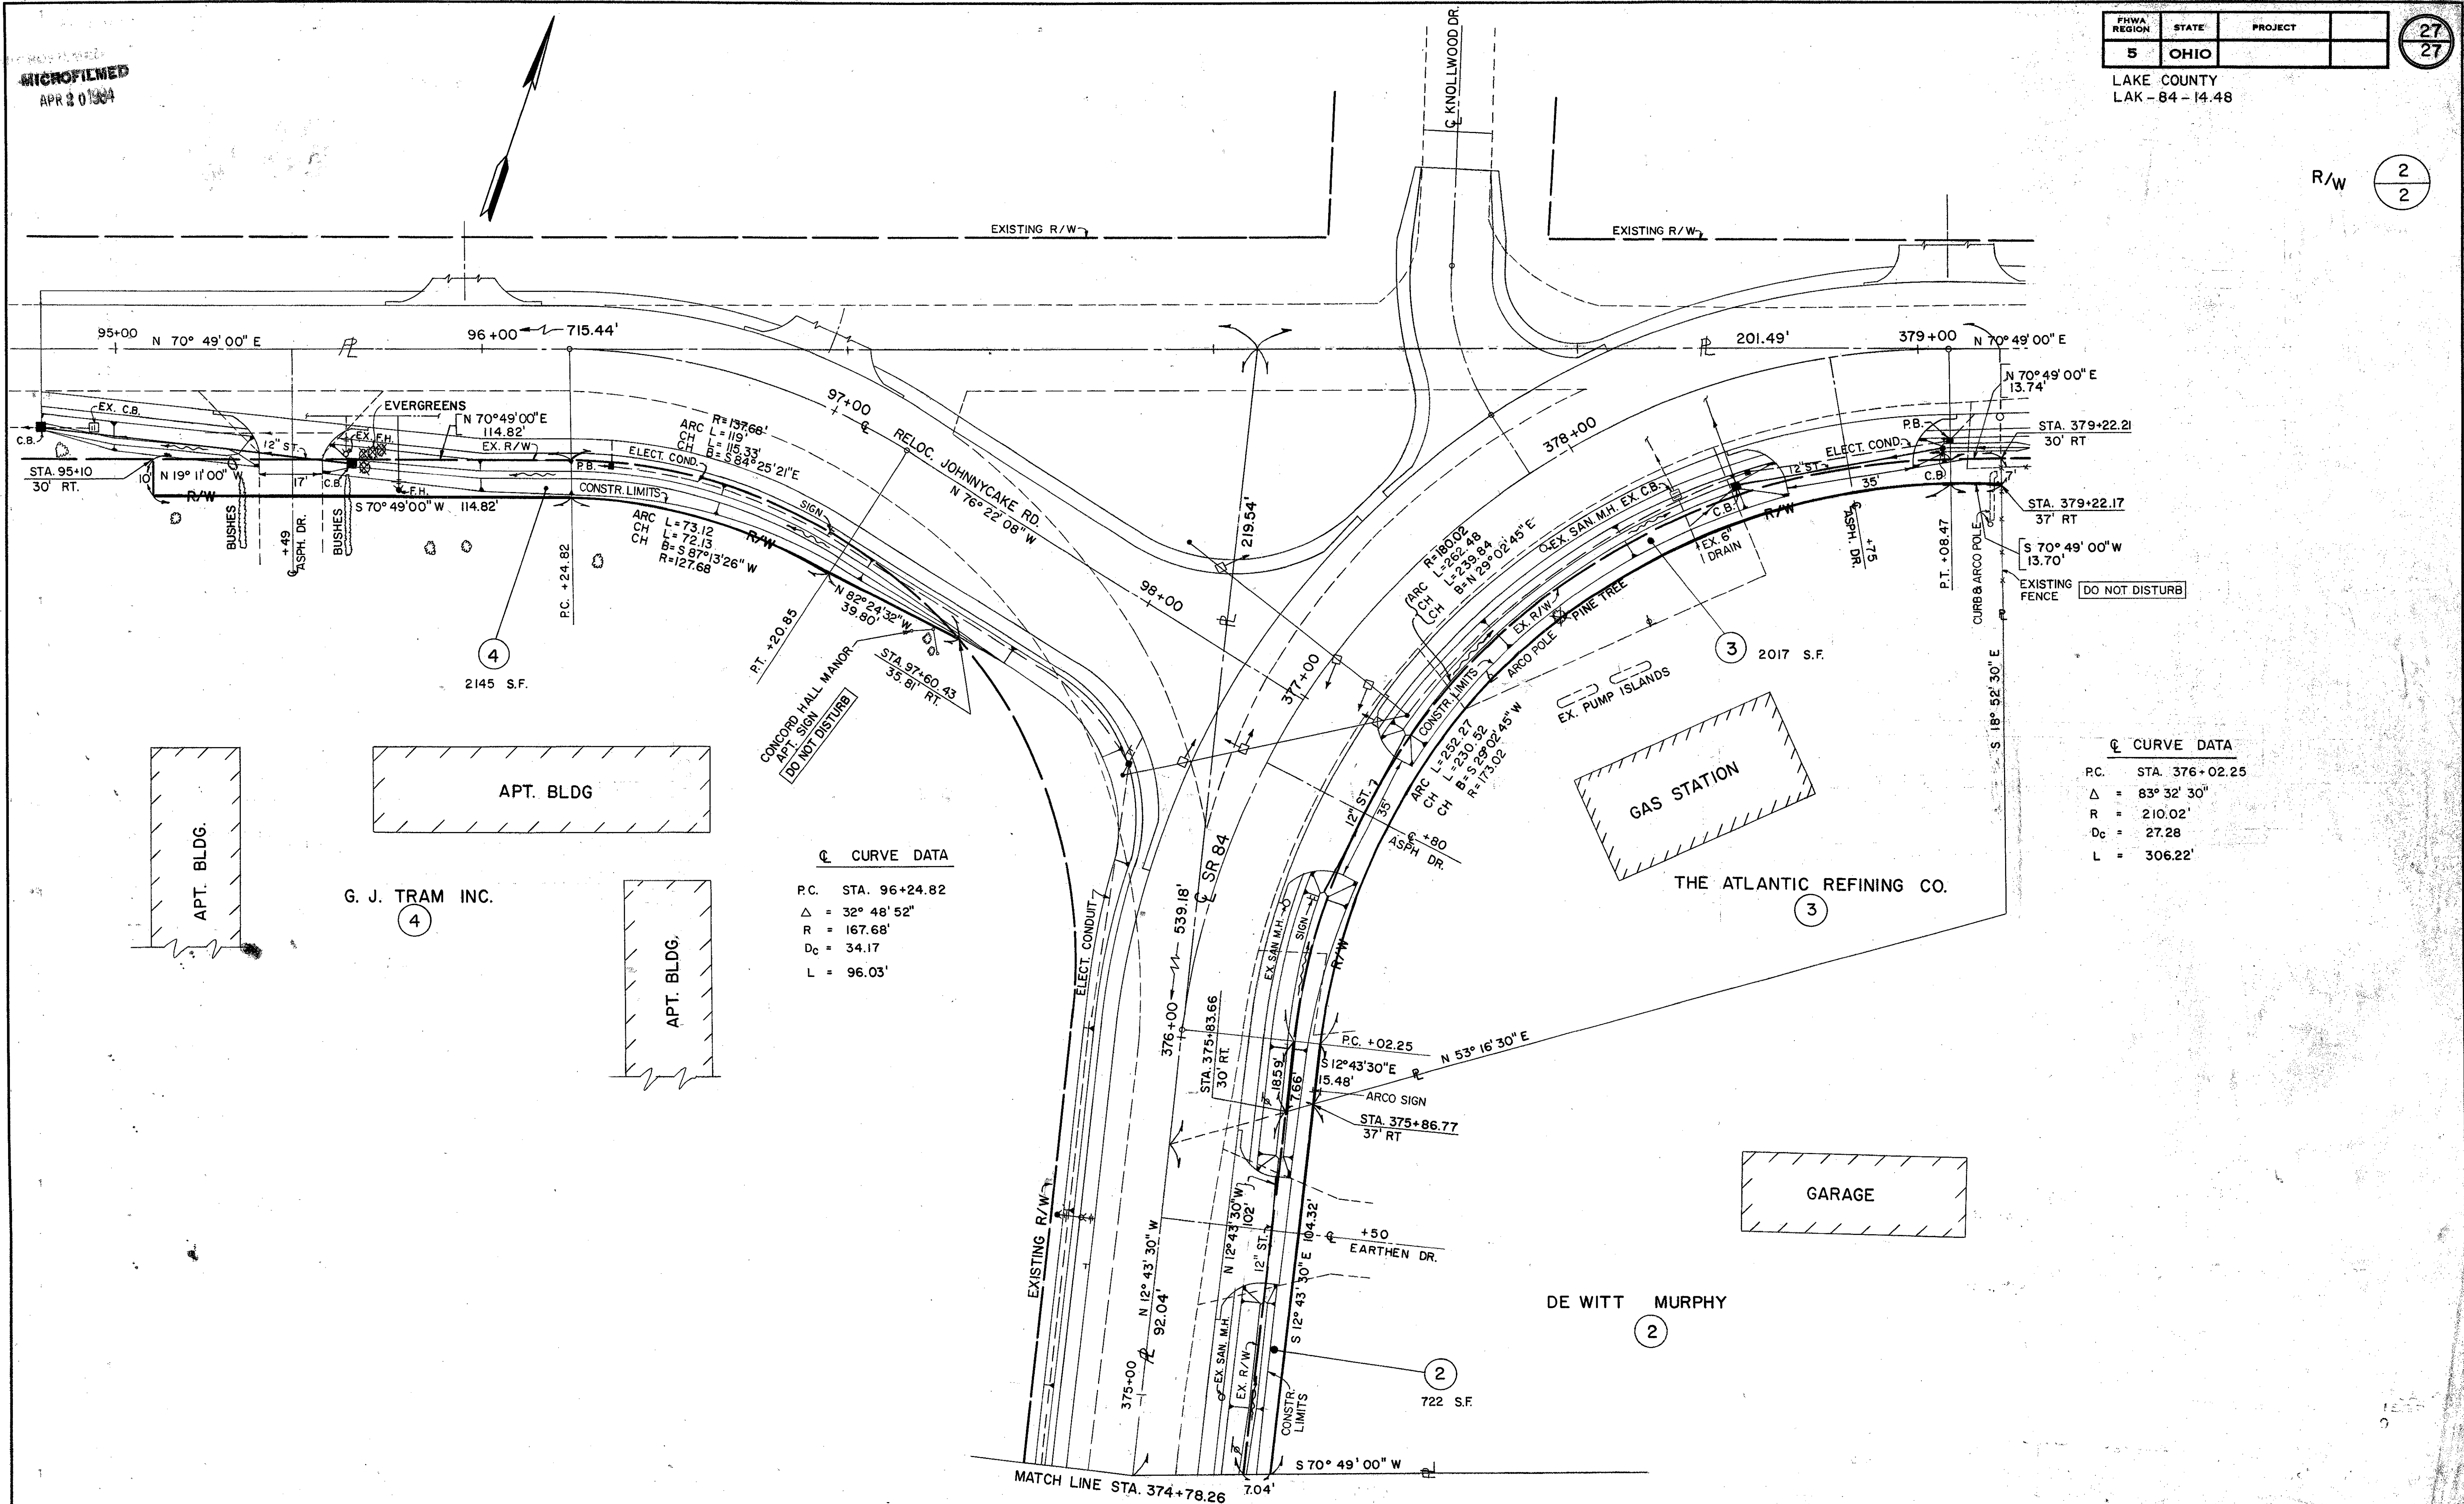

☉ CURVE DATA

P.C.	STA. 96+24.82
Δ	= 32° 48' 52"
R	= 167.68'
D _c	= 34.17
L	= 96.03'

☉ CURVE DATA

P.C.	STA. 376+02.25
Δ	= 83° 32' 30"
R	= 210.02'
D _c	= 27.28
L	= 306.22'

G. J. TRAM INC. (4)

DE WITT MURPHY (2)