


CALC. BY CCH  
 DATE 8/5/90  
 CHKD. BY BDR  
 DATE 8/12/90

LAK 84 - 17.20


OHIO  
 FHWA REGION 5

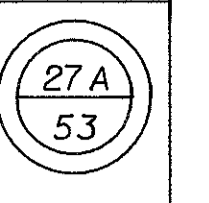

PLOT SUBMITTED: 11-AUG-1993 09:11

r184x7a.dgn

PLOTTED BY: c:\p\dgn\05662\dgn\r184x7a.dgn  
 PLOTTED FROM: lastovka

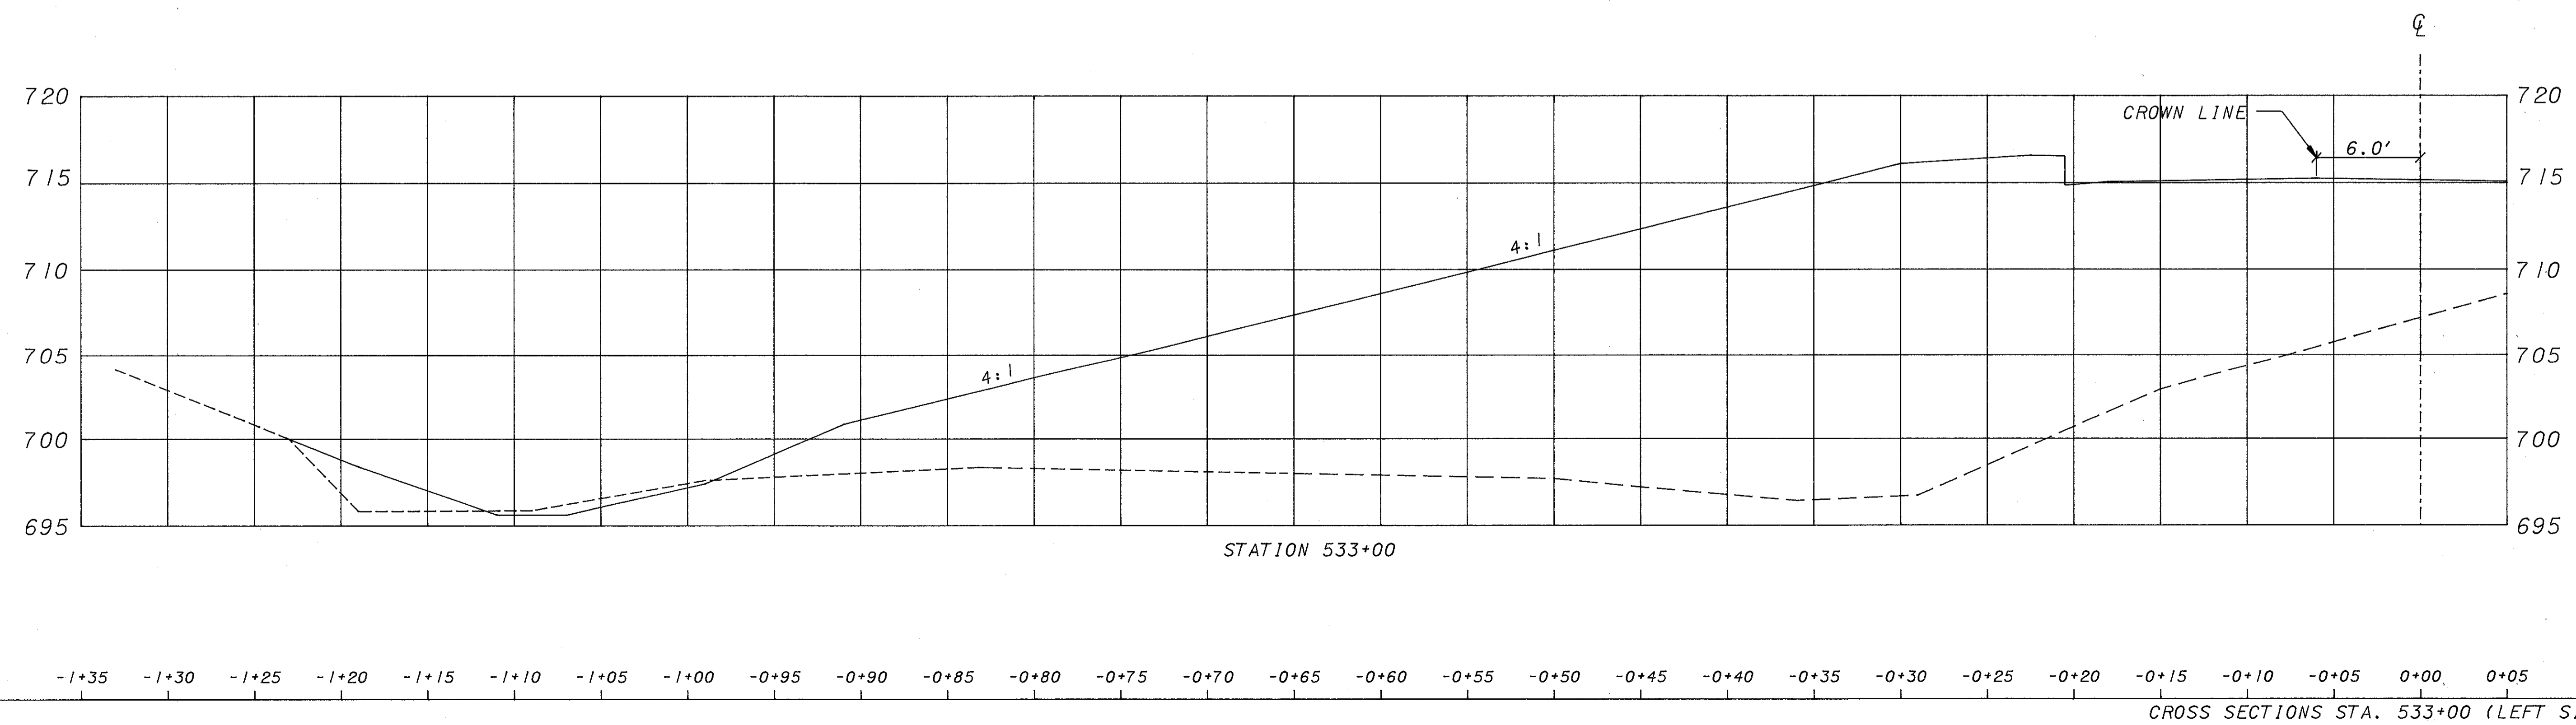

REVISED 8-16-93

STATE ROUTE 84