



PROFILE "D"

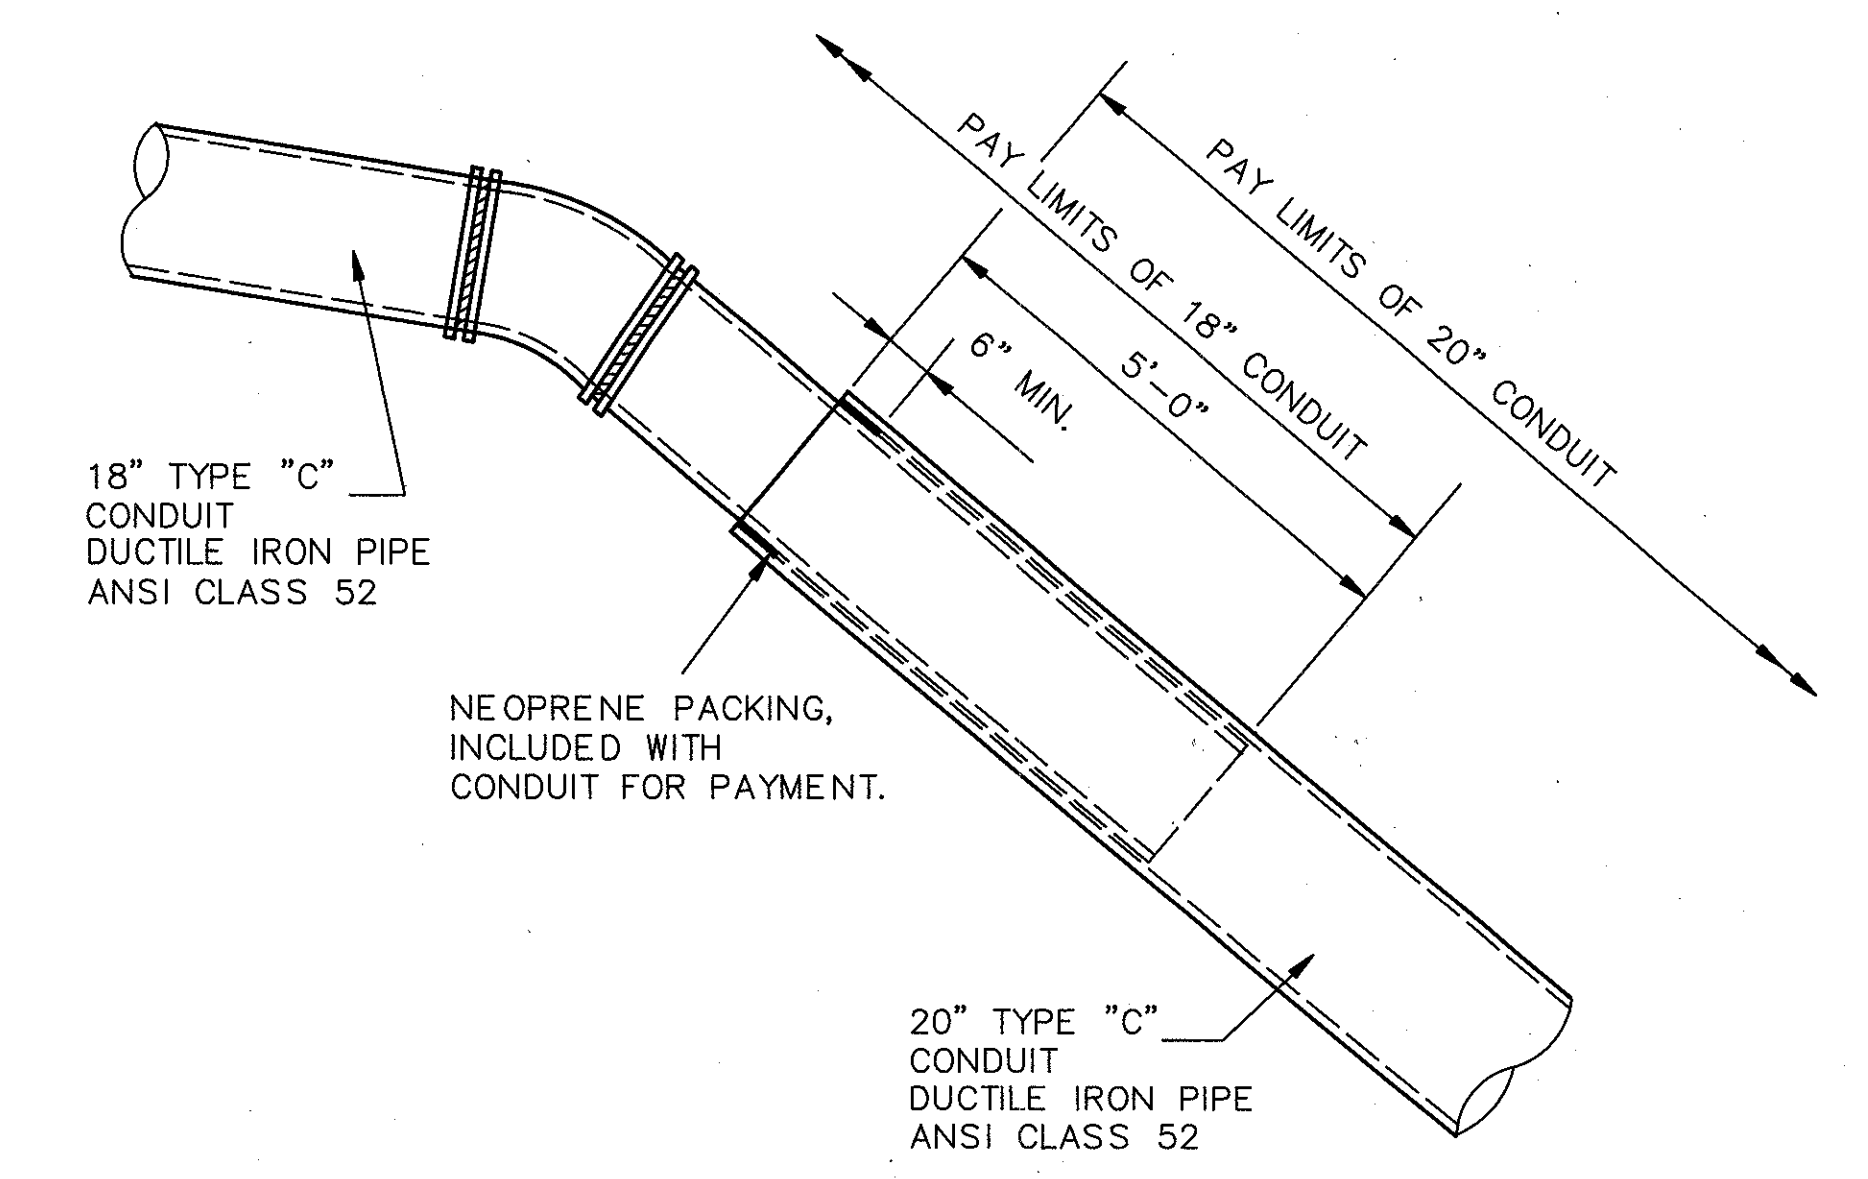

PIPE CONNECTION DETAIL
 NO SCALE

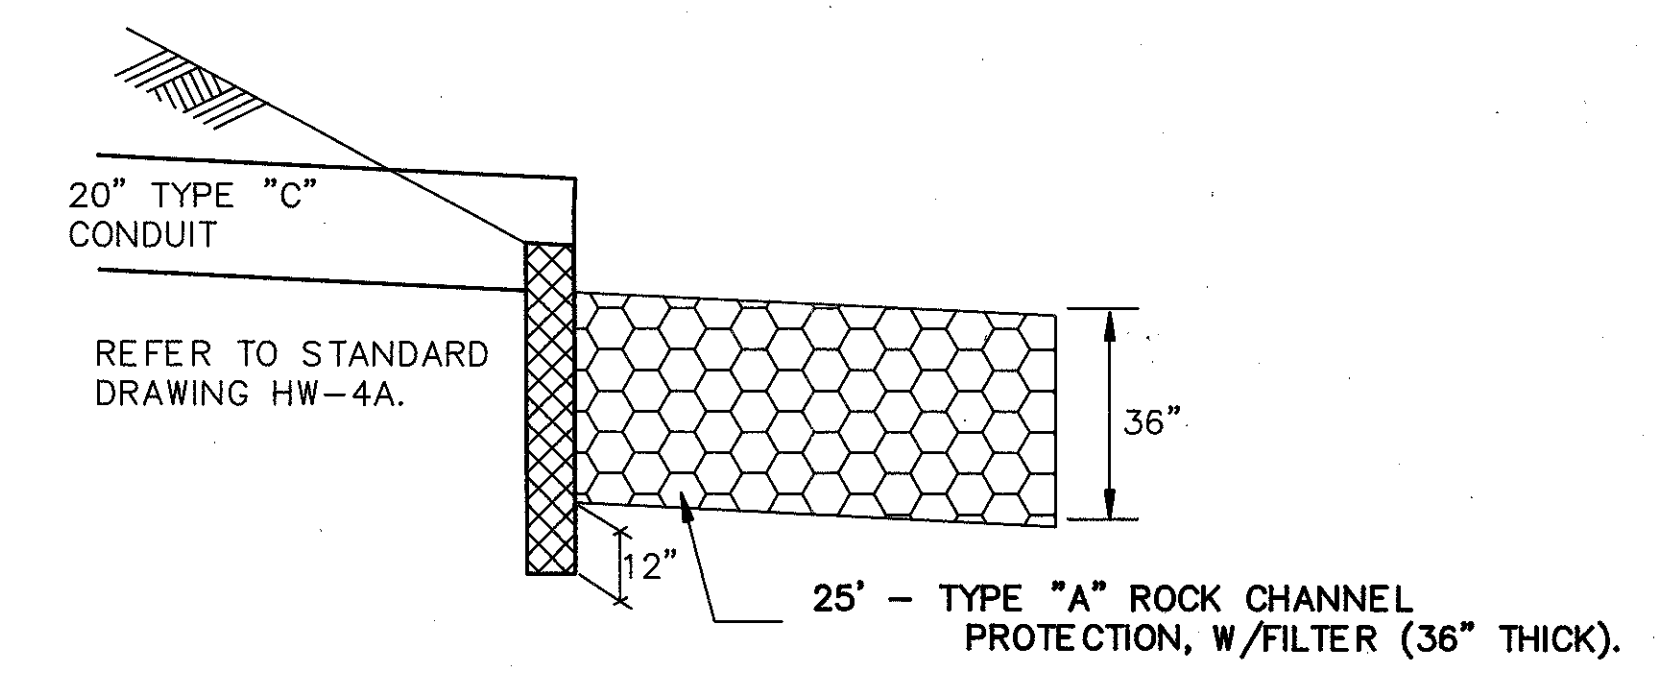

HW-4A, AS PER PLAN DETAIL
 NO SCALE