


30 25 20 15 10 5 $\frac{1}{15}$ 5 10 15 20 25 30

30 25 20 15 10 5 $\frac{1}{15}$ 5 10 15 20 25 30

FED. AID PROJECT	STATE	FED. RD. DIST. NO.	FISCAL YEAR
3H.(I.C.H.)#2563	OHIO		
LAKE		SEC. D COUNTY	

4
5

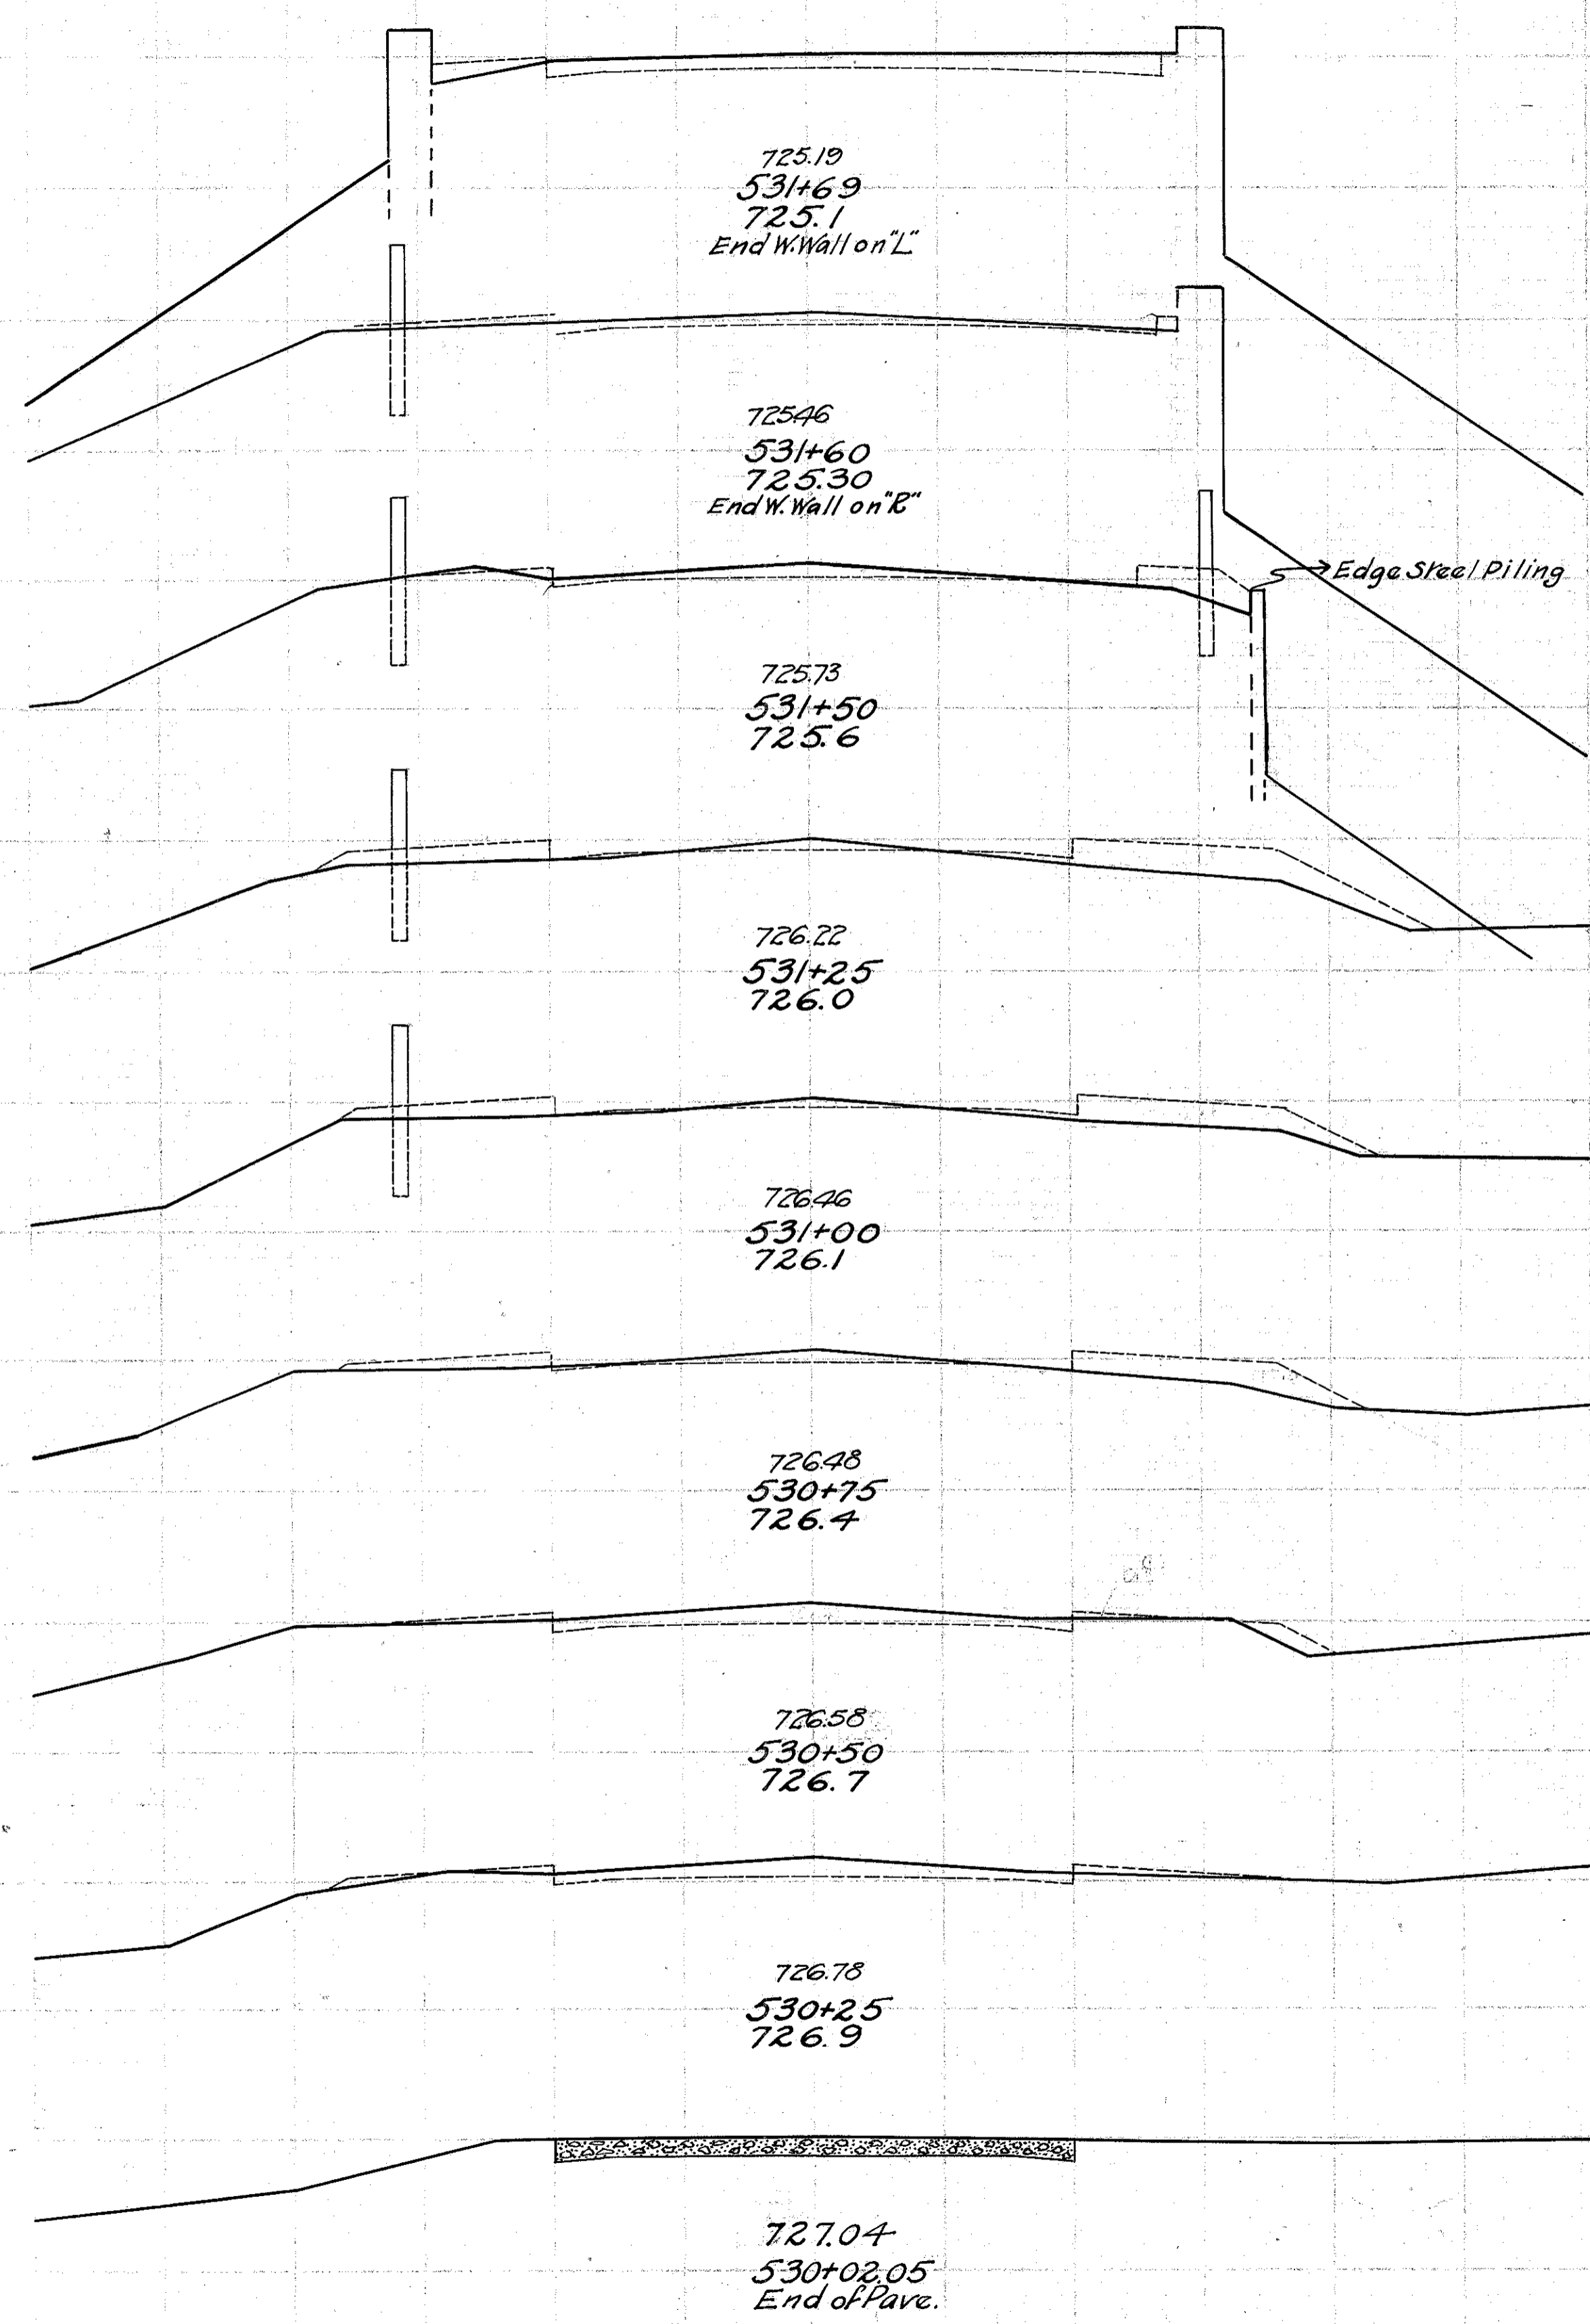


For extra depth of approx 4.0

End Area Cut/Fill	Cu. Yds. Cut/Fill
14.0	2.0
3.5	0.7
7.0	2.4
2.4	1.3
6.0	4.6
3.7	10.2
2.0	17.4
1.7	15.5
1.6	16.2
2.3	13.7
3.5	13.4
10.4	3.4
9.6	3.4
10.4	4.0
9.7	1.7
12.3	0.0

203.6 Cu. Yds.
140.2 Cu. Yds.
185.2 Cu. Yds.
184.4 Cu. Yds.

Exc. Emb.
Emb. + 25%
Waste

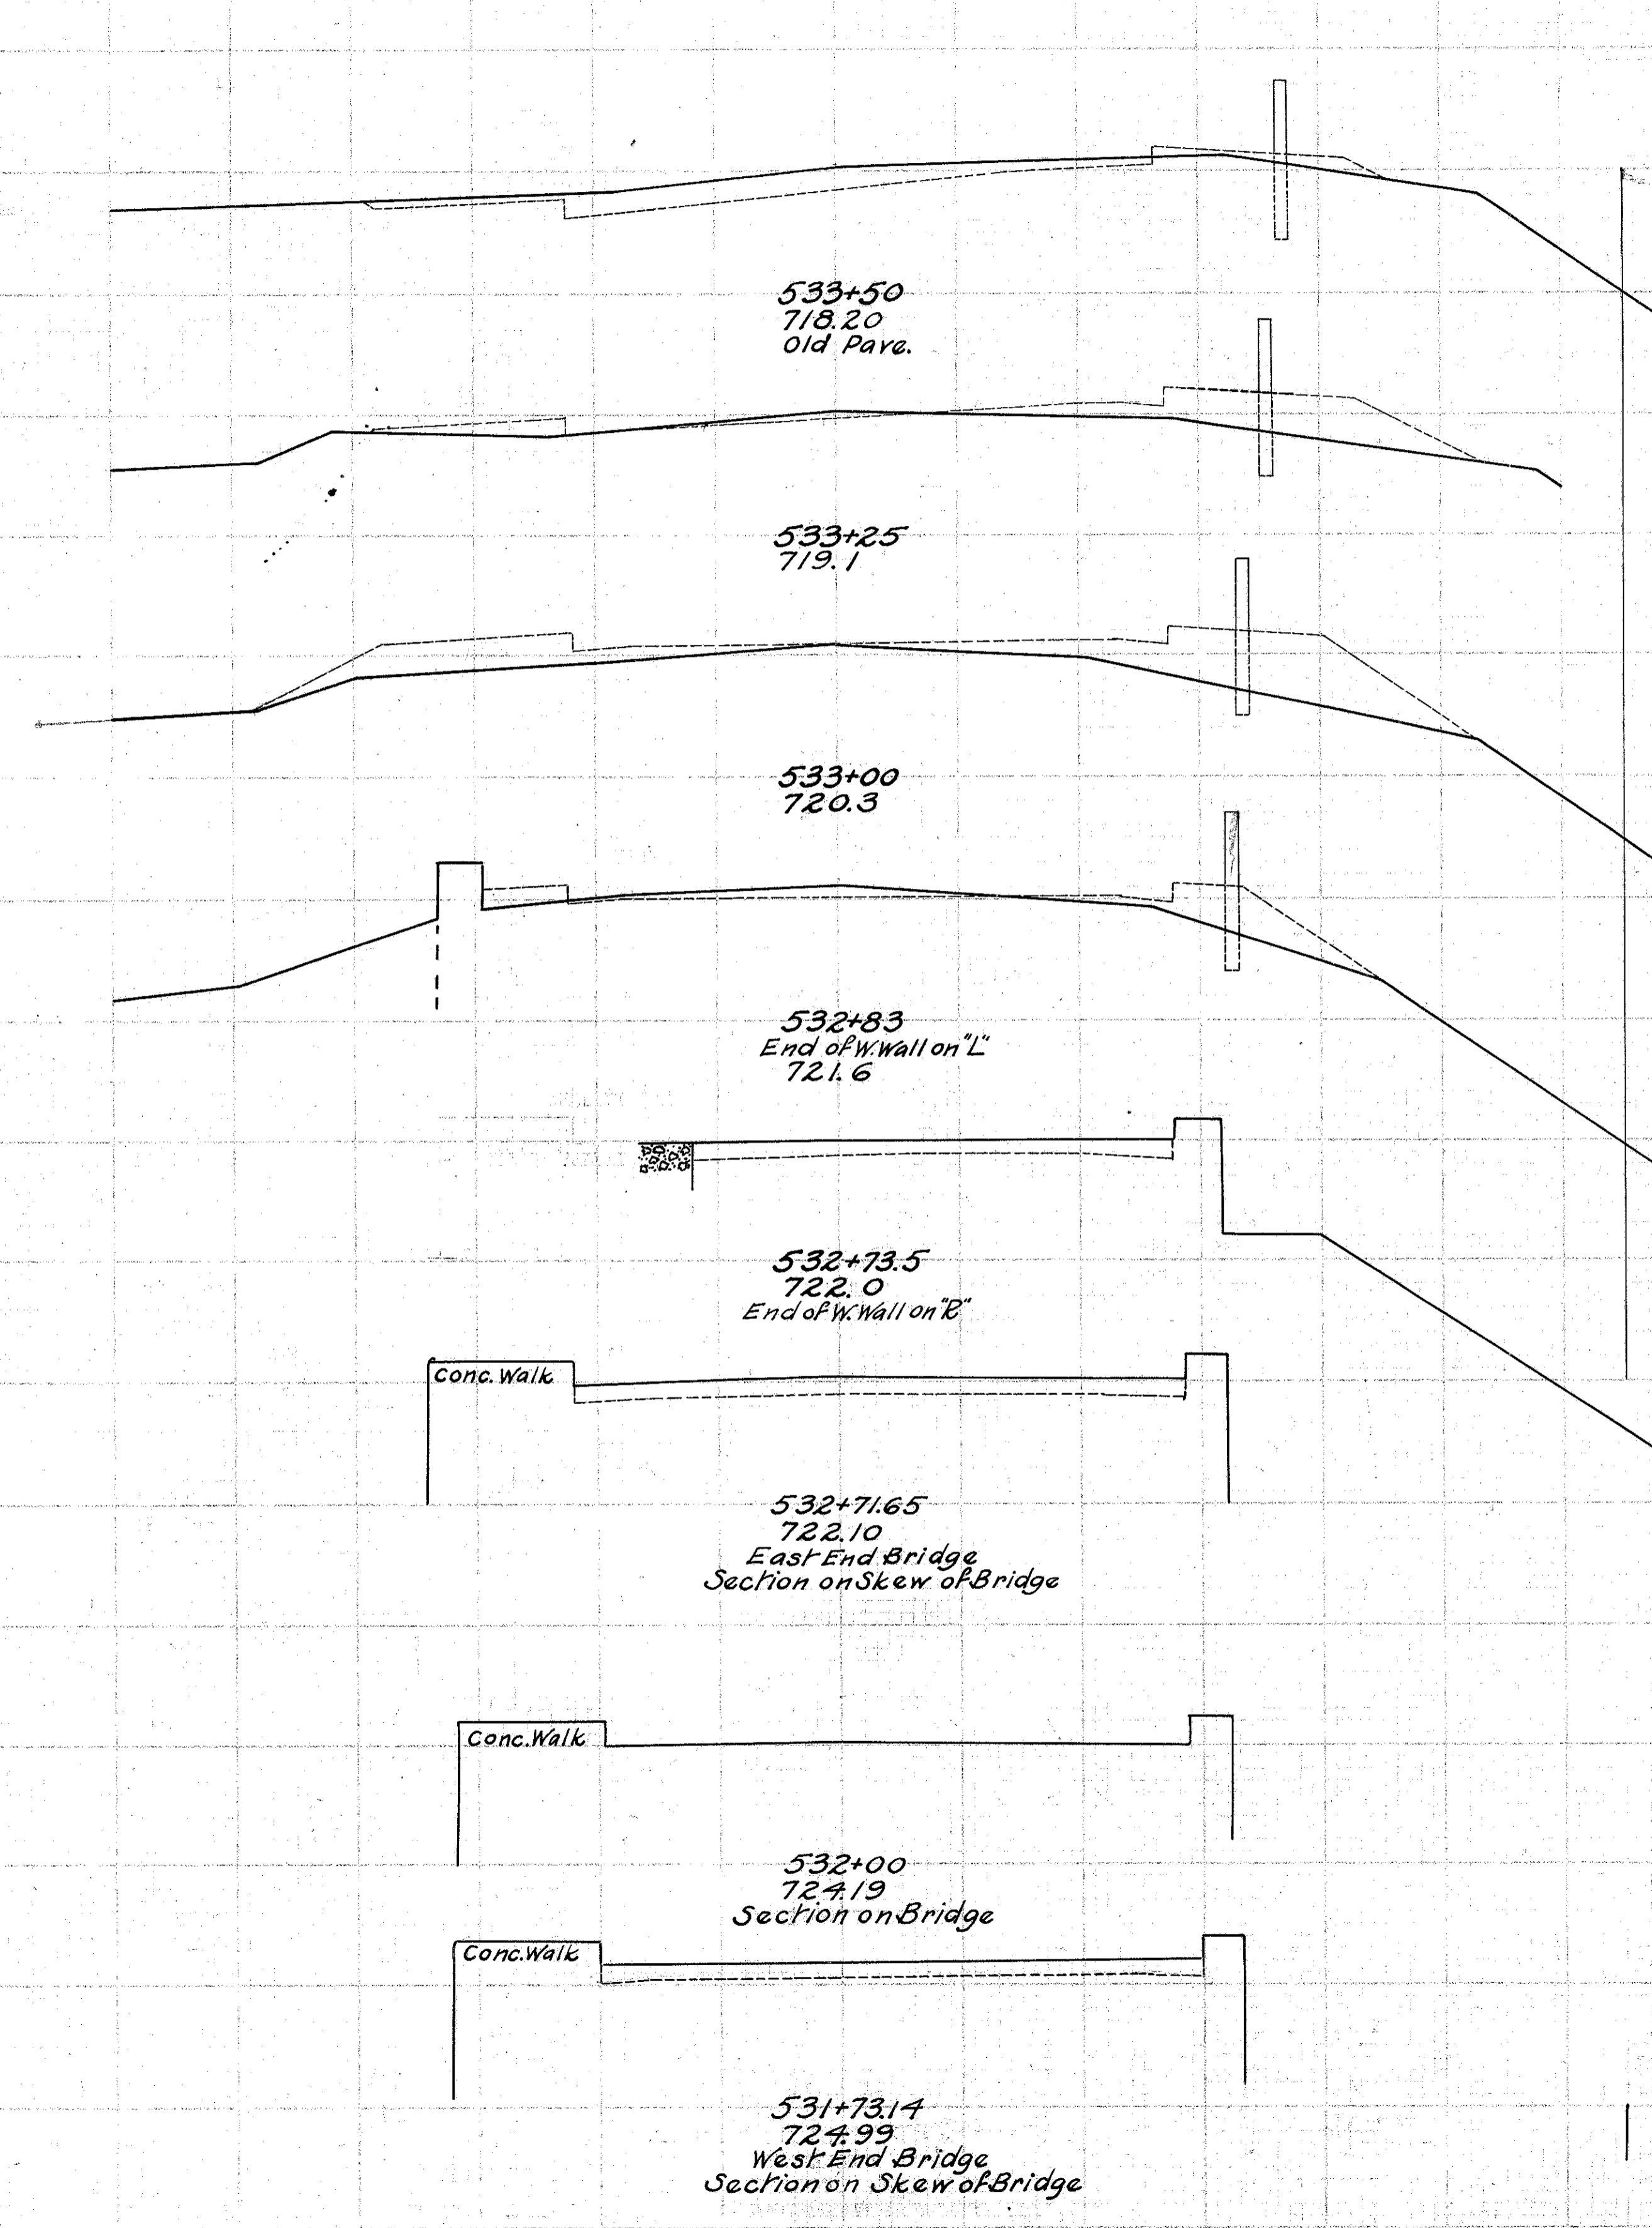

End Area Cut/Fill	Cu. Yds. Cut/Fill
19.6	4.0
3.6	13.1
1.2	24.4
0.5	36.1
0.0	53.6
1.5	22.1
4.8	16.8
3.0	3.0
12.0	0.0
1.0	0.0
14.4	0.0
14.4	0.0
2.1	0.1