


End Area	Cu. Yds	End Area	Cu. Yds
Cut	Fill	Cut	Fill
26.0	0.0		
	39.4	0.0	
16.6	0.0		
	15.6	11.5	
0.1	12.5		
	0.9	16.7	
1.0	5.5		
	4.4	8.7	
3.9	4.0		
	6.9	11.1	
3.6	8.0		
	8.1	12.0	
5.2	5.0		
	9.4	11.9	
5.0	7.8		
	6.7	13.1	
2.2	6.4		
	3.7	11.1	
1.9	5.6		
	3.0	22.2	

110.3 Cu. Yds
 65.0
 97.8
 12.5
 Exc. Emb. Waste
 133 Cu. Yds
 96.4
 109.7
 3.6

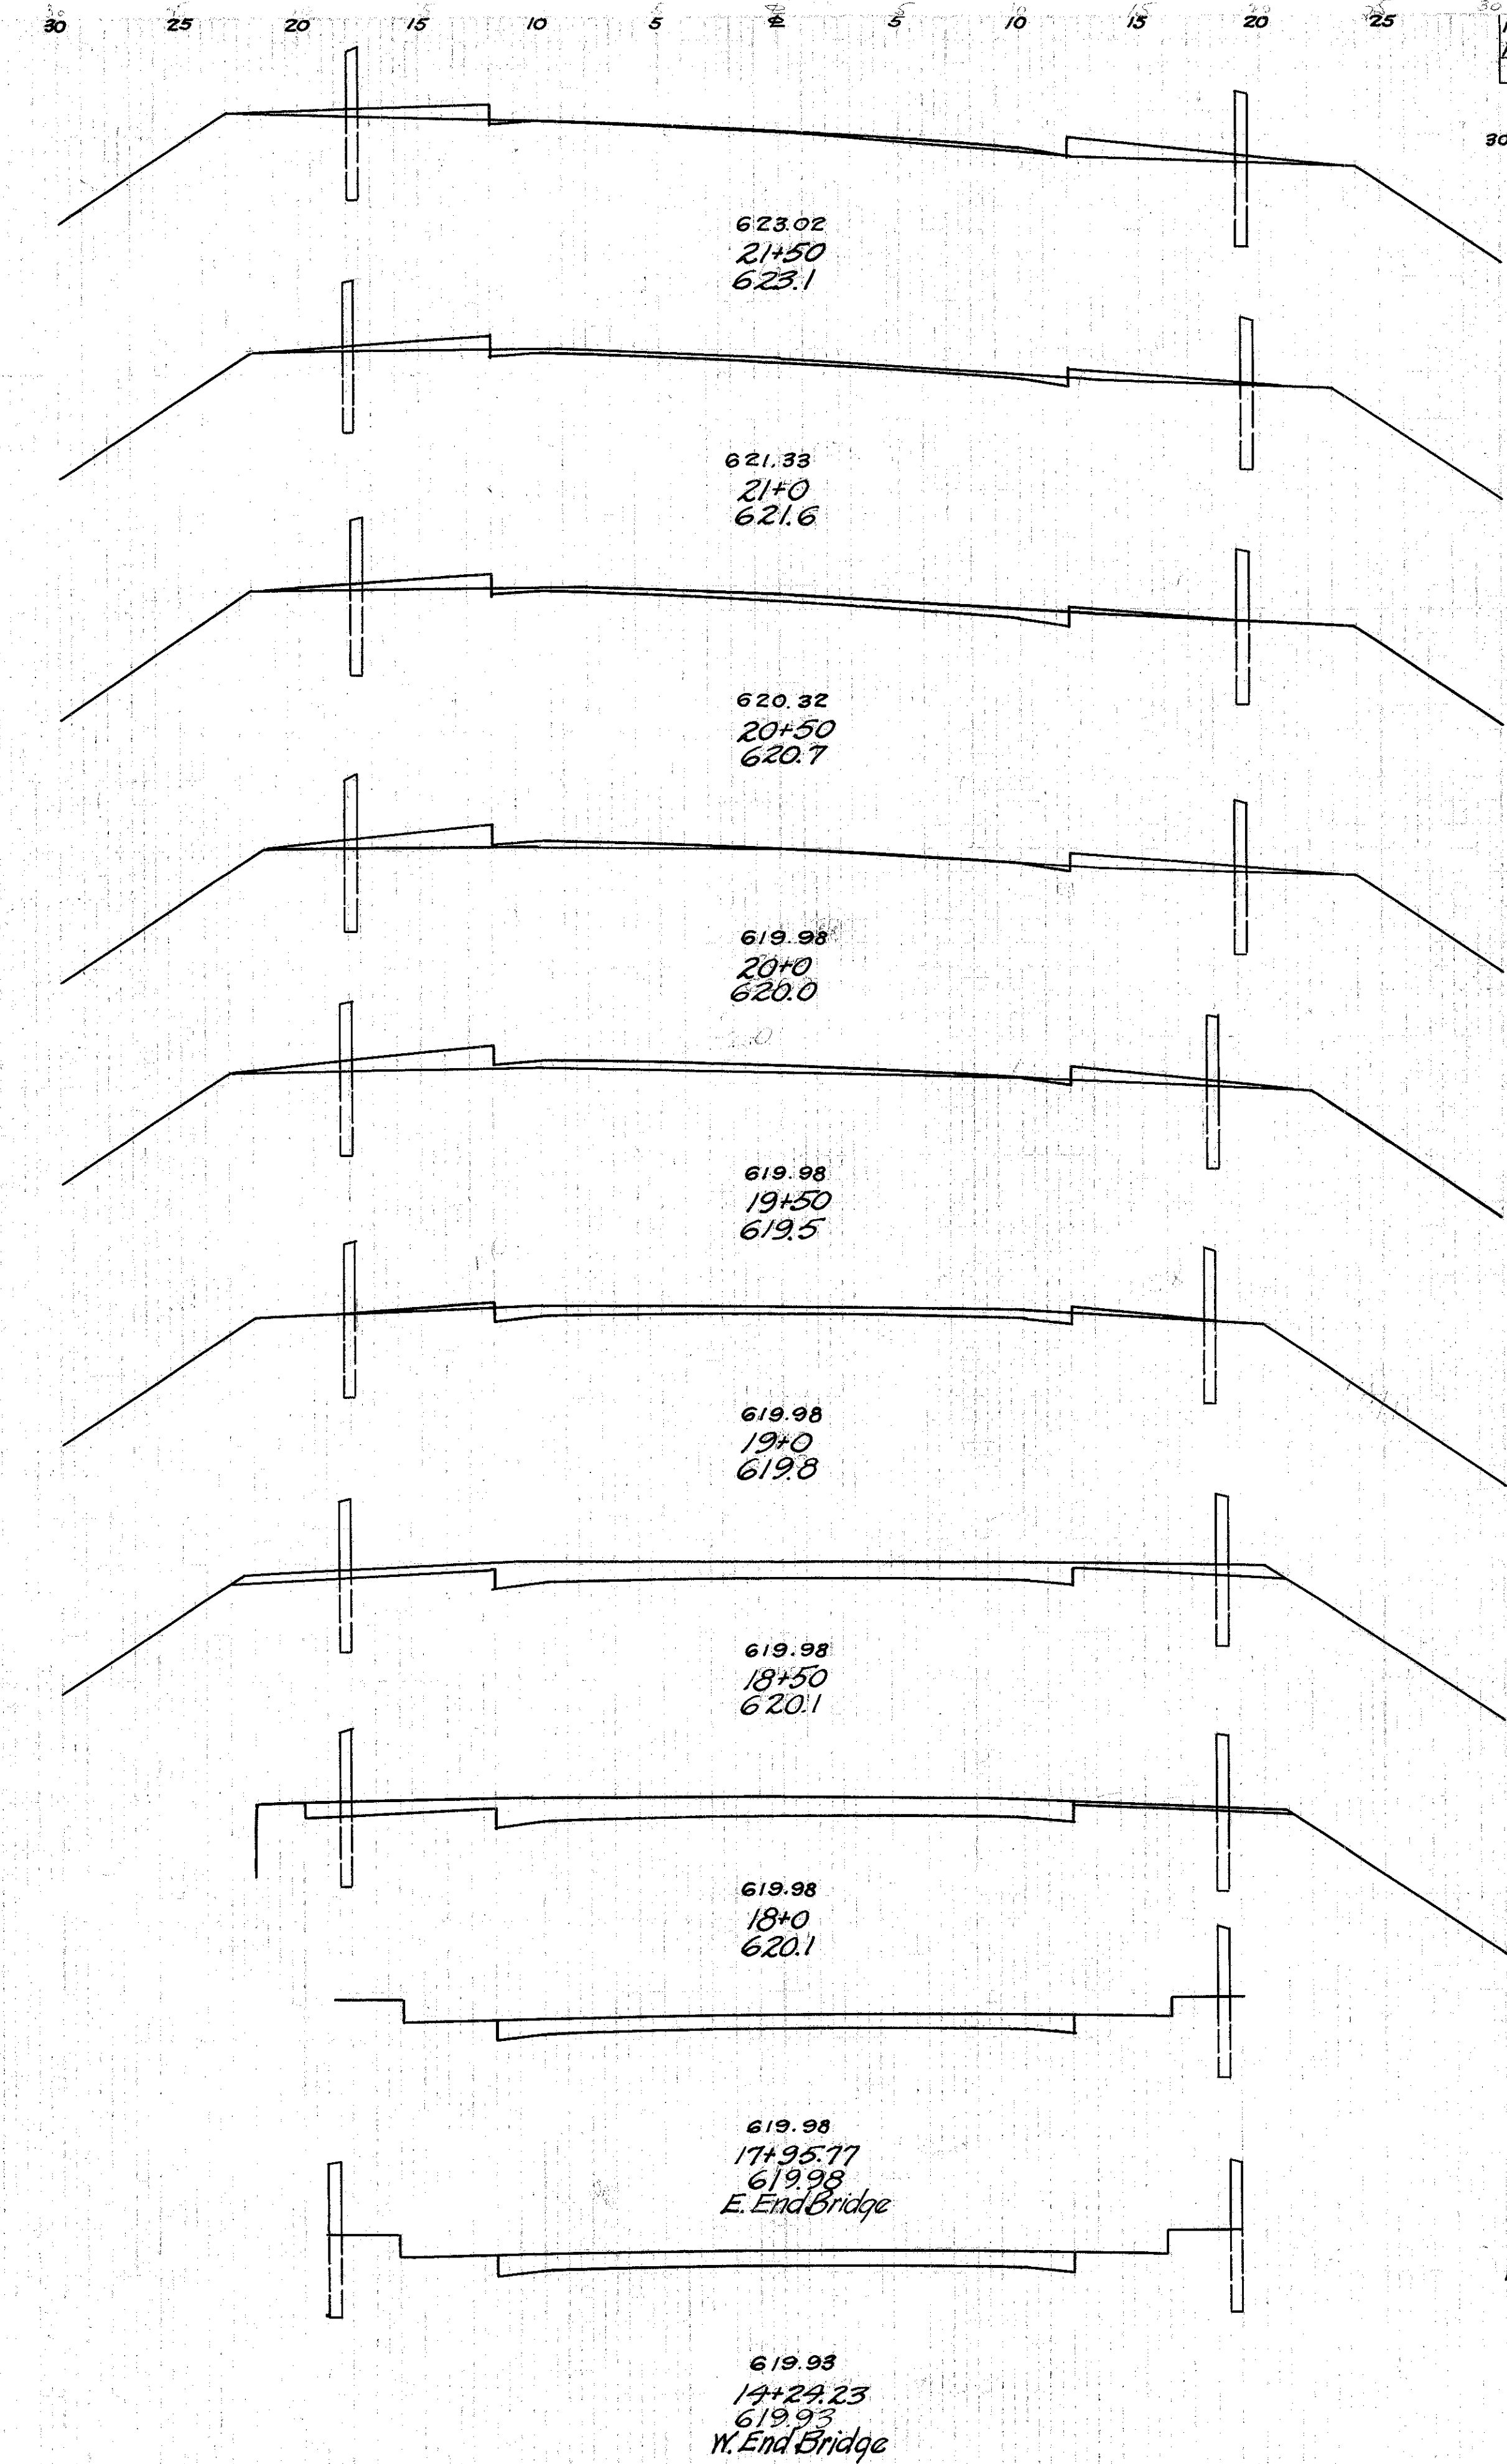

End Area	Cu. Yds	End Area	Cu. Yds
Cut	Fill	Cut	Fill
0.1	11.6		
		3.3	15.0
	3.5	4.6	
		9.4	8.0
6.6	4.0		
		6.5	13.1
0.4	10.2		
		0.6	22.4
0.2	14.0		
		7.6	14.6
8.0	1.8		
		33.0	1.7
27.5	0.0		
		49.1	0.0
25.4	0.0		
		3.1	0.0
		14.0	0.0
		16.2	0.0
		18.9	0.0

110.3 Cu. Yds
 65.0
 97.8
 12.5
 Exc. Emb. Waste
 133 Cu. Yds
 96.4
 109.7
 3.6