


65 60 55 50 45 40 35 30 25 20 15 10 5 5 10 15 20 25 30 35 40 45 50 55 60 65

FED.AID PROJECT	STATE	FED.RD.FISCAL DISTING. YEAR	5 33
	OHIO		

S.H.(I.C.H.)#563 PAINESVILLE BR. LAKE COUNTY

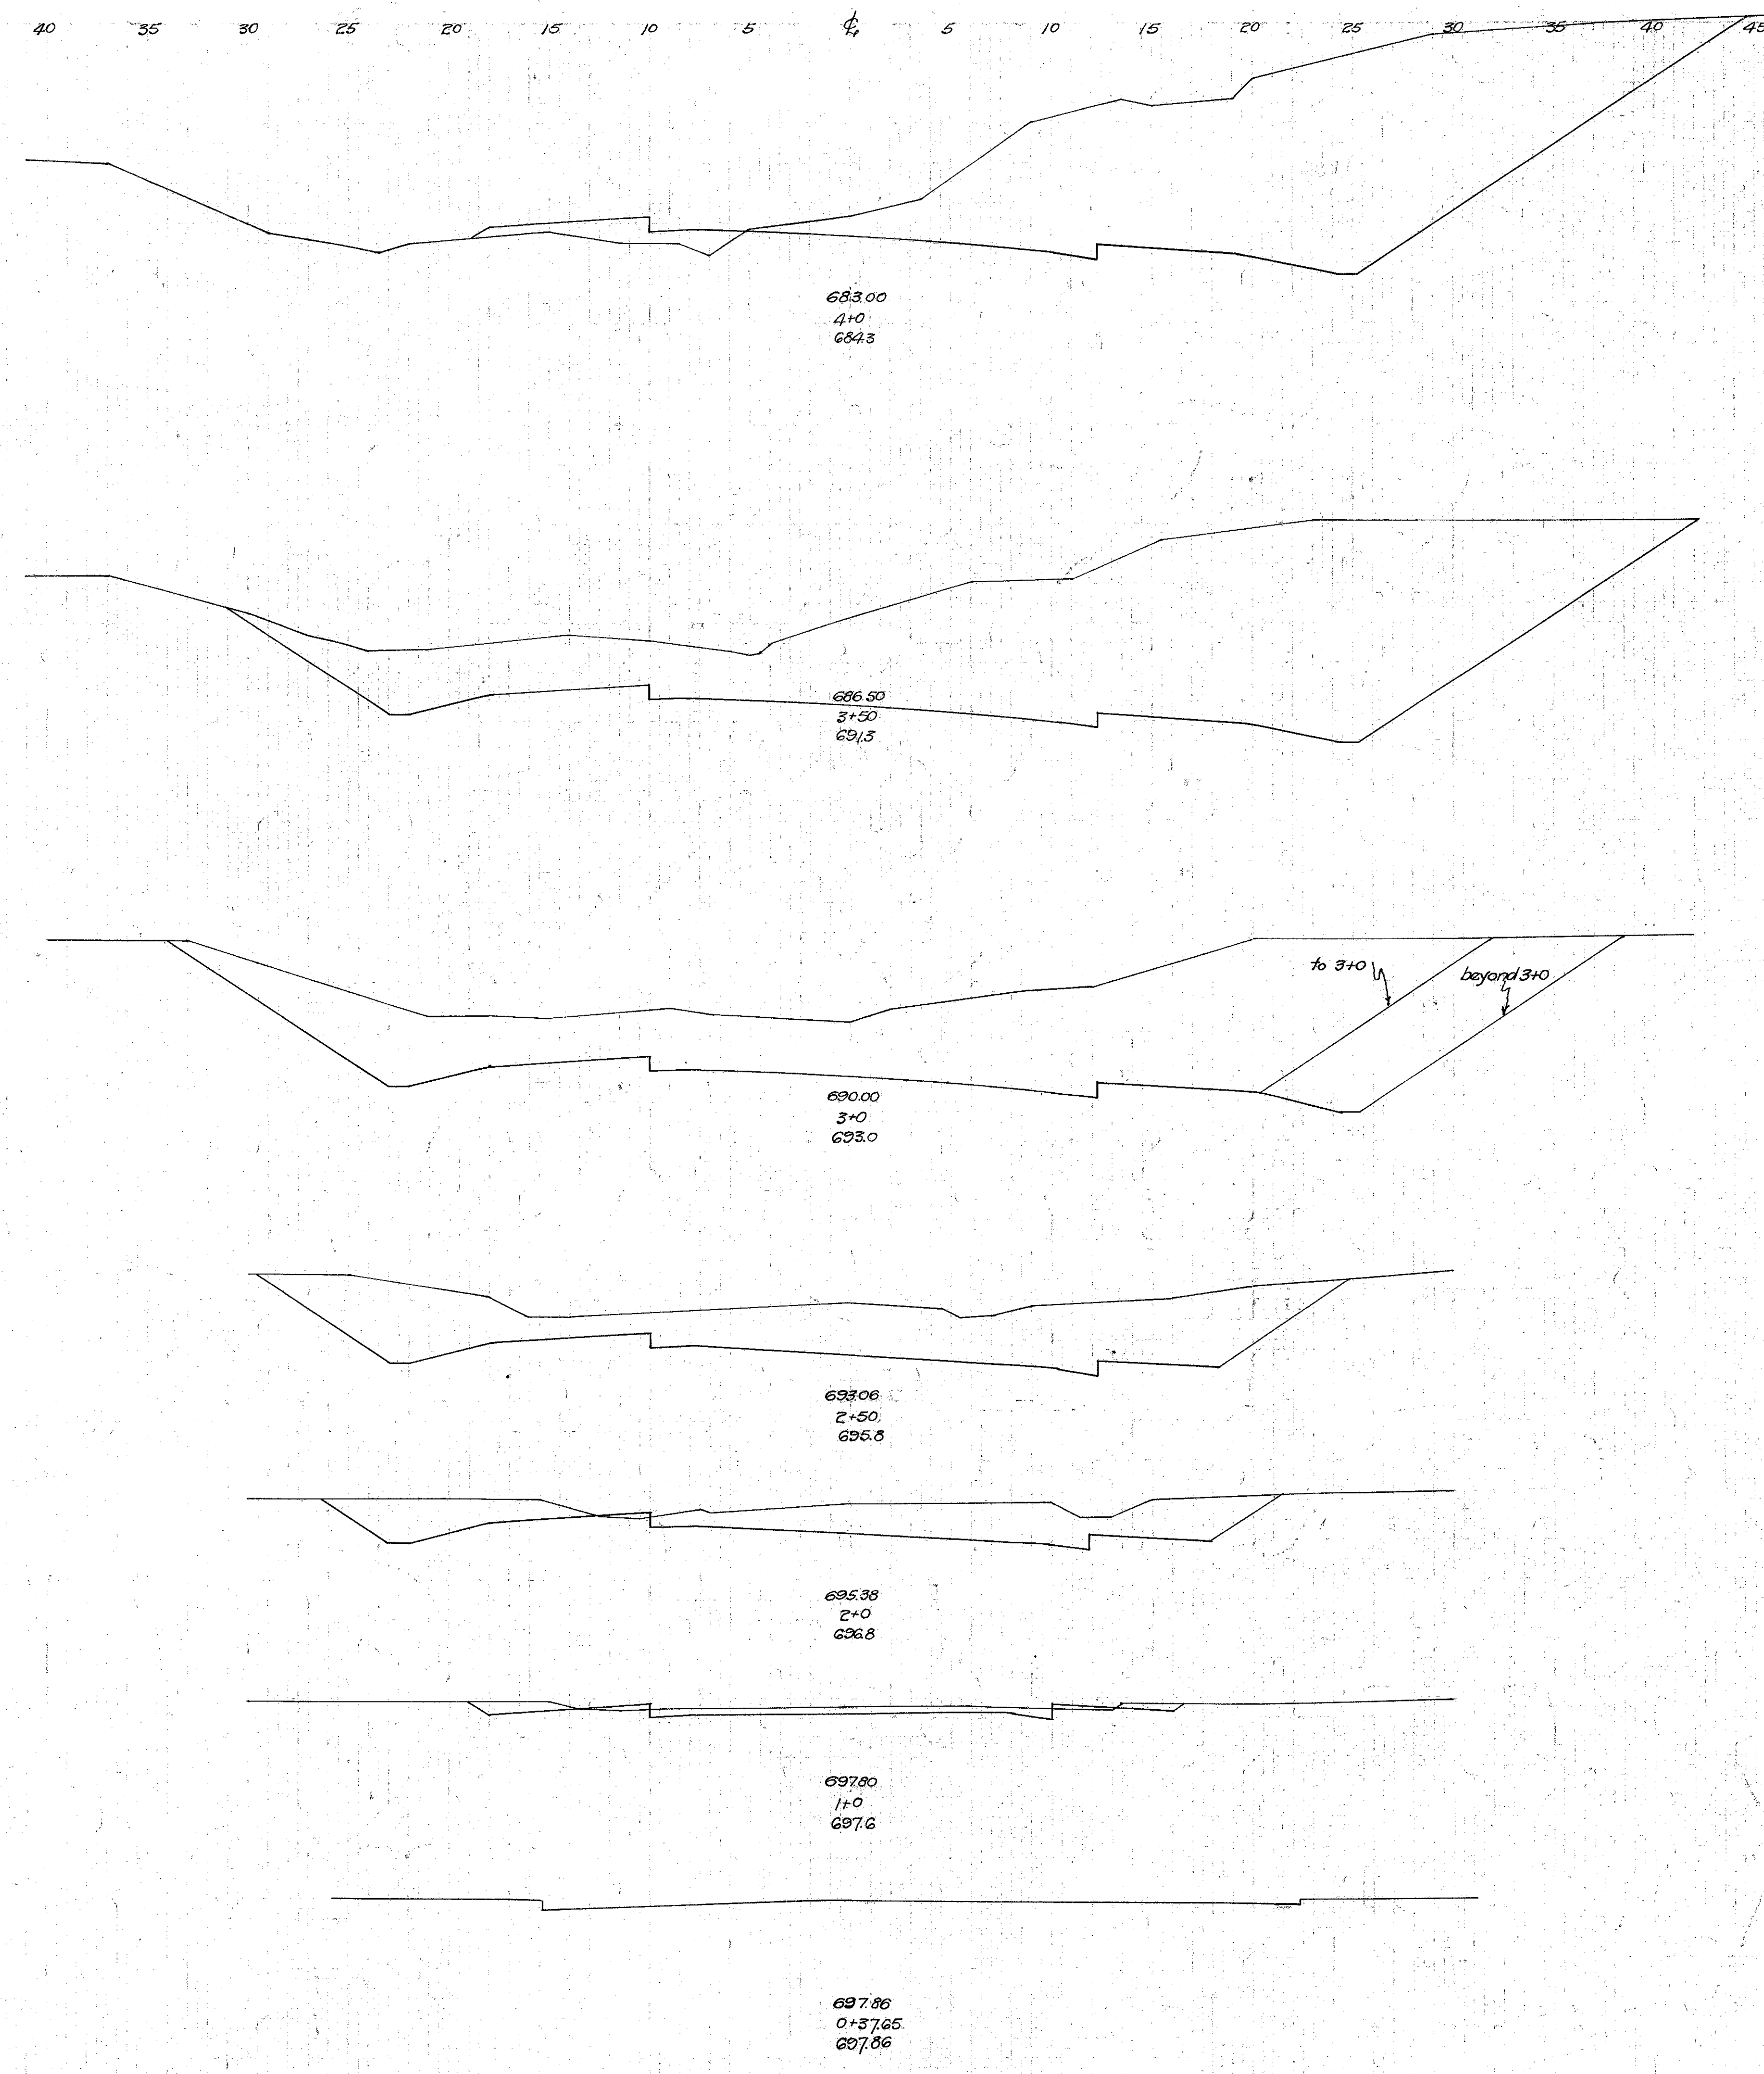

683.00  
4+0  
684.3

686.50  
3+50  
691.5

690.00  
3+0  
693.0

693.06  
2+50  
695.6

695.38  
2+0  
696.8

697.80  
1+0  
697.6

697.86  
0+37.65  
697.66

to 3+0  
beyond 3+0

End Area		Cu. Yds.	
Cut	Fill	Cut	Fill
279.0	11.0		
		605.6	10.2
375.0	0.0		
		6199	0.0
		2944	0.0
		240.4	
		341.1	0.0
128.0	0.0		
		175.6	
61.5	0.4		
		13	
11.4	0.7		
0+37.65	0.0		

Exc. 2320.9 cu yds  
Emb. 1884.6

Sta 0+37.65 to Sta 4+0

4