


75 70 65 60 55 50 45 40 35 30 25 20 15 10 5 0 5 10 15 20 25 30 35 40 45 50 55 60 65

FED AID PROJECT	STATE	FED. RD. DIST. NO.	FISCAL YEAR
	OHIO		13
SH (I.C.H.) No. 563			FAIRBANKS BR.
LAKE			COUNTY

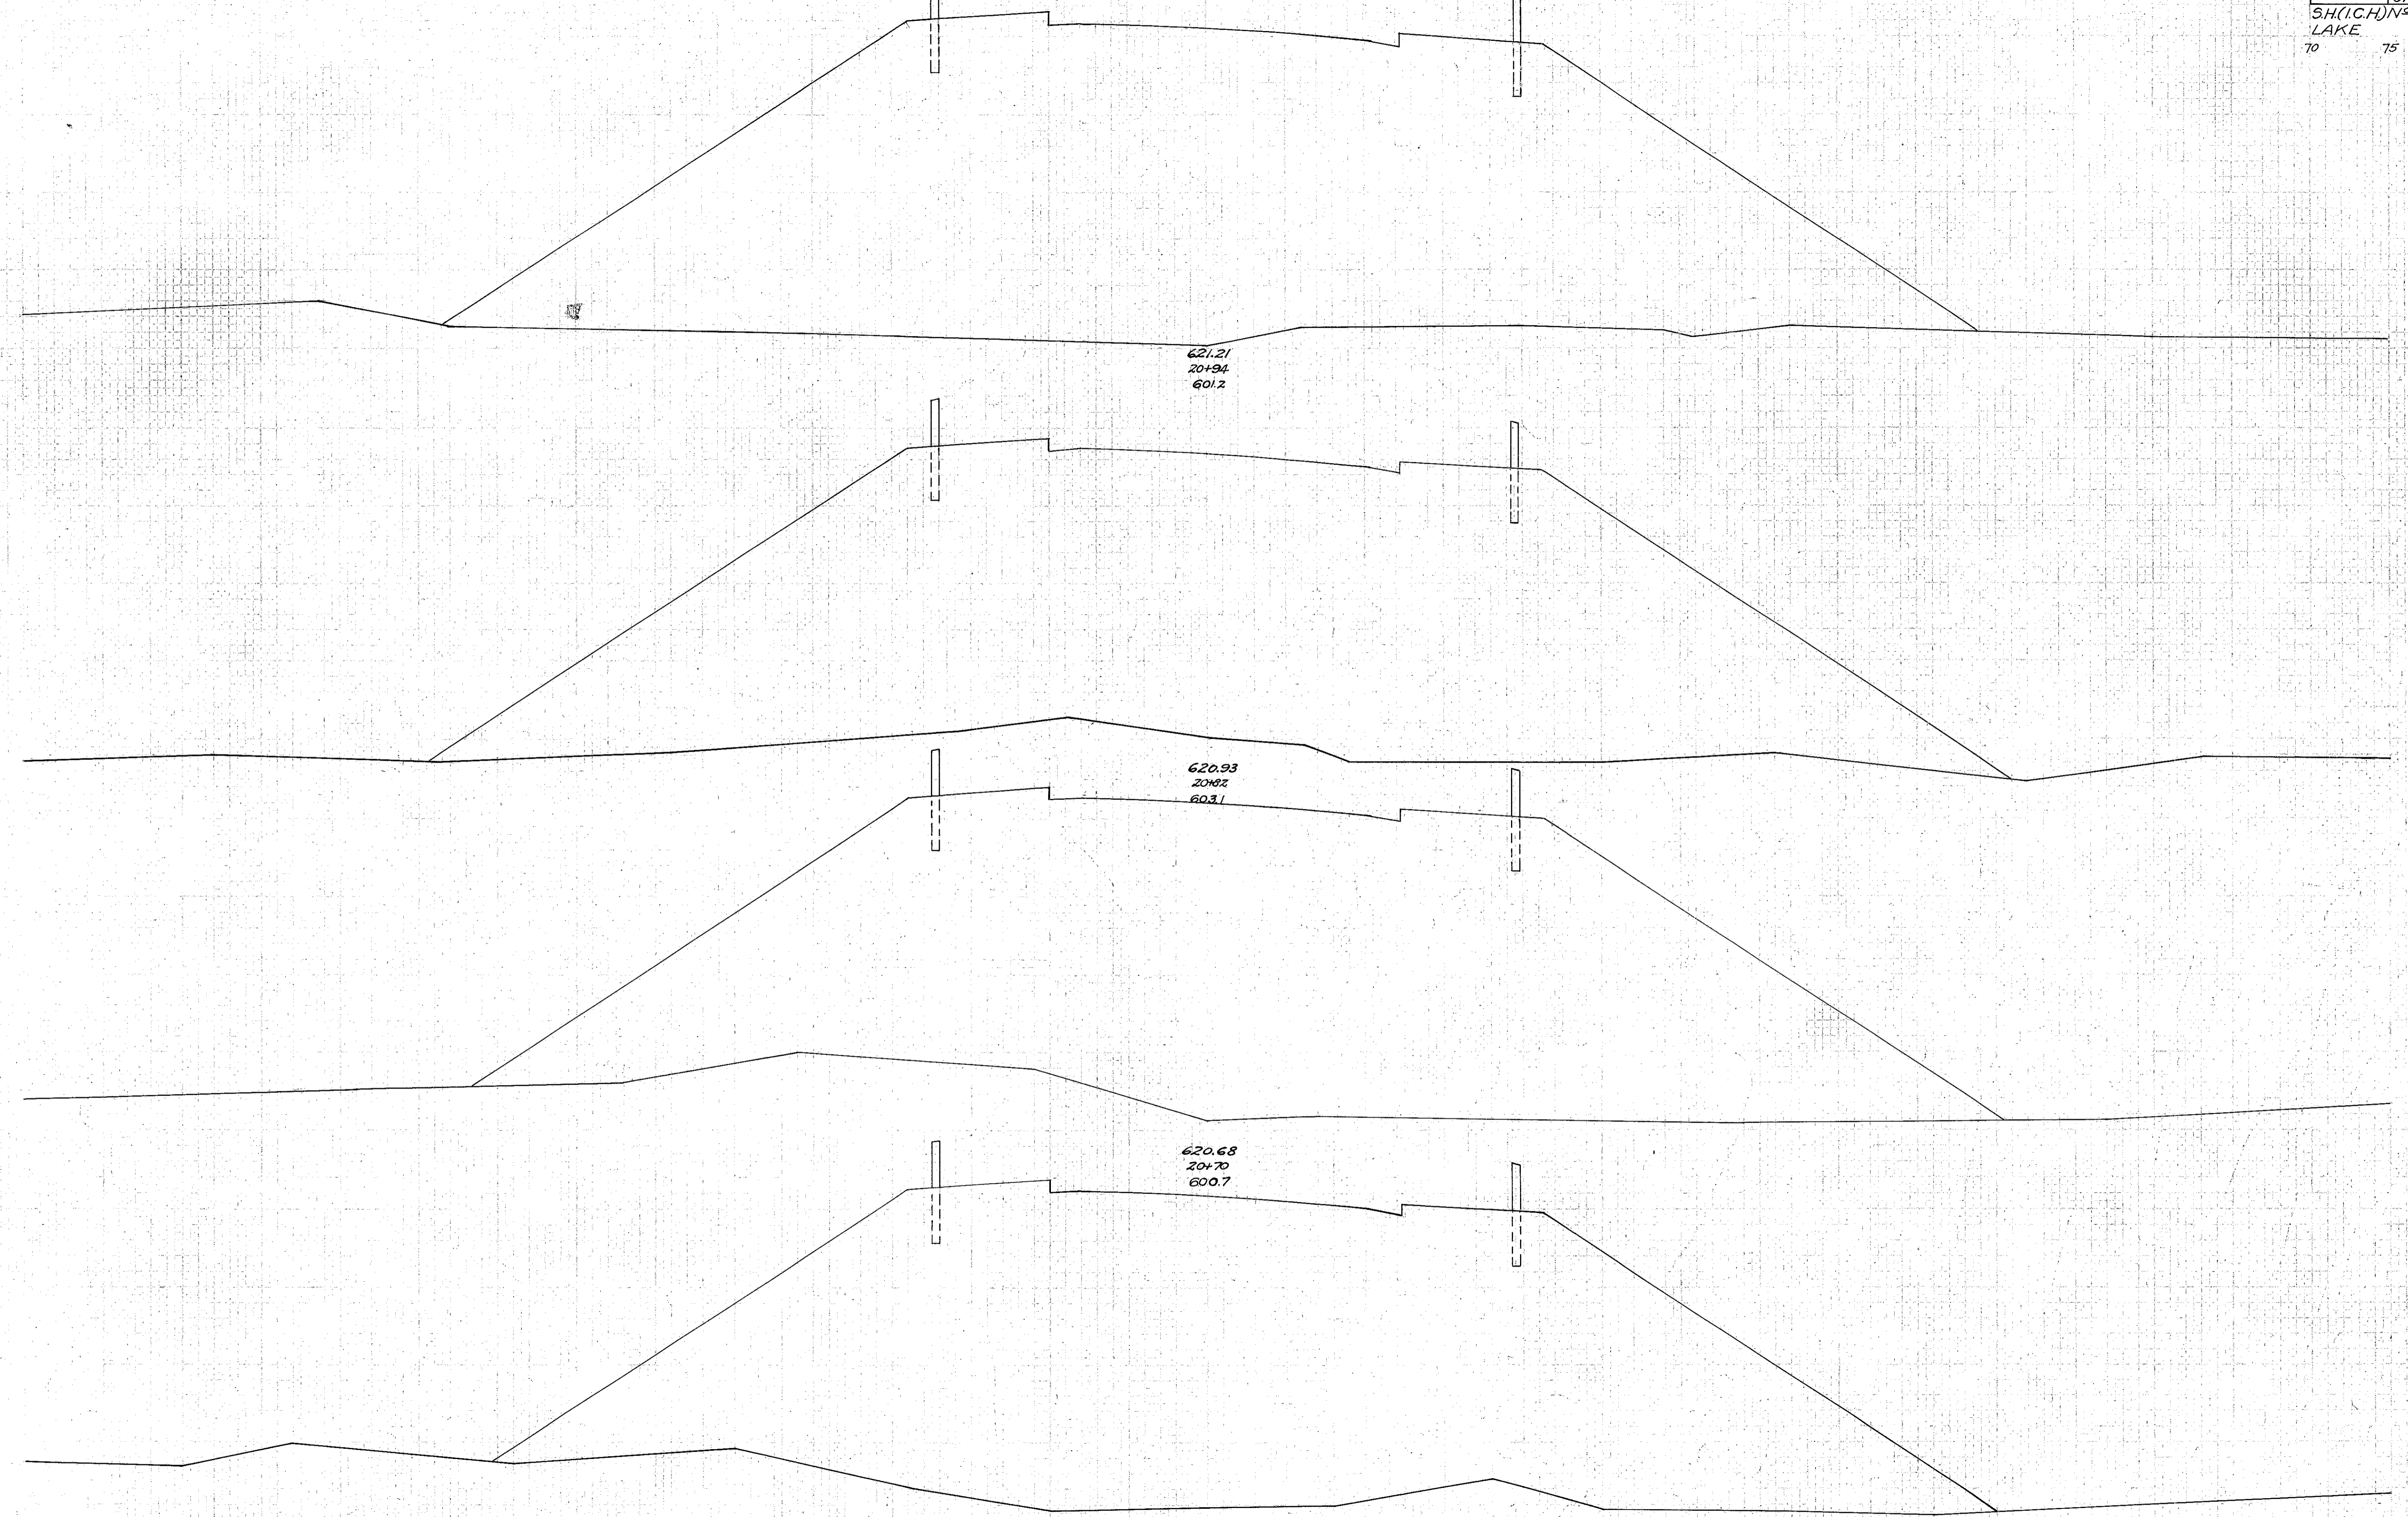

621.21
20+94
601.2

620.93
20+82
603.1

620.68
20+70
600.7

620.43
20+55
600.8

End Area		Cu. Yds.	
Cut	Fill	Cut	Fill
		1348.8	
		588.2	
		1298.2	
		576.3	
		1295.4	
		722.8	
		1306.4	
		246.4	

75 70 65 60 55 50 45 40 35 30 25 20 15 10 5 0 5 10 15 20 25 30 35 40 45 50 55 60 Sta 20+55 to Sta 20+94