


75 70 65 60 55 50 45 40 35 30 25 20 15 10 5 0 5 10 15 20 25 30 35 40 45 50 55 60 65

FED.AID PROJECT	STATE	FED. DIST. NO.	FISCAL YEAR
	OHIO		15
SH (I.C.H.) N 2563 PAINESVILLE BR			33
LAKE			COUNTY

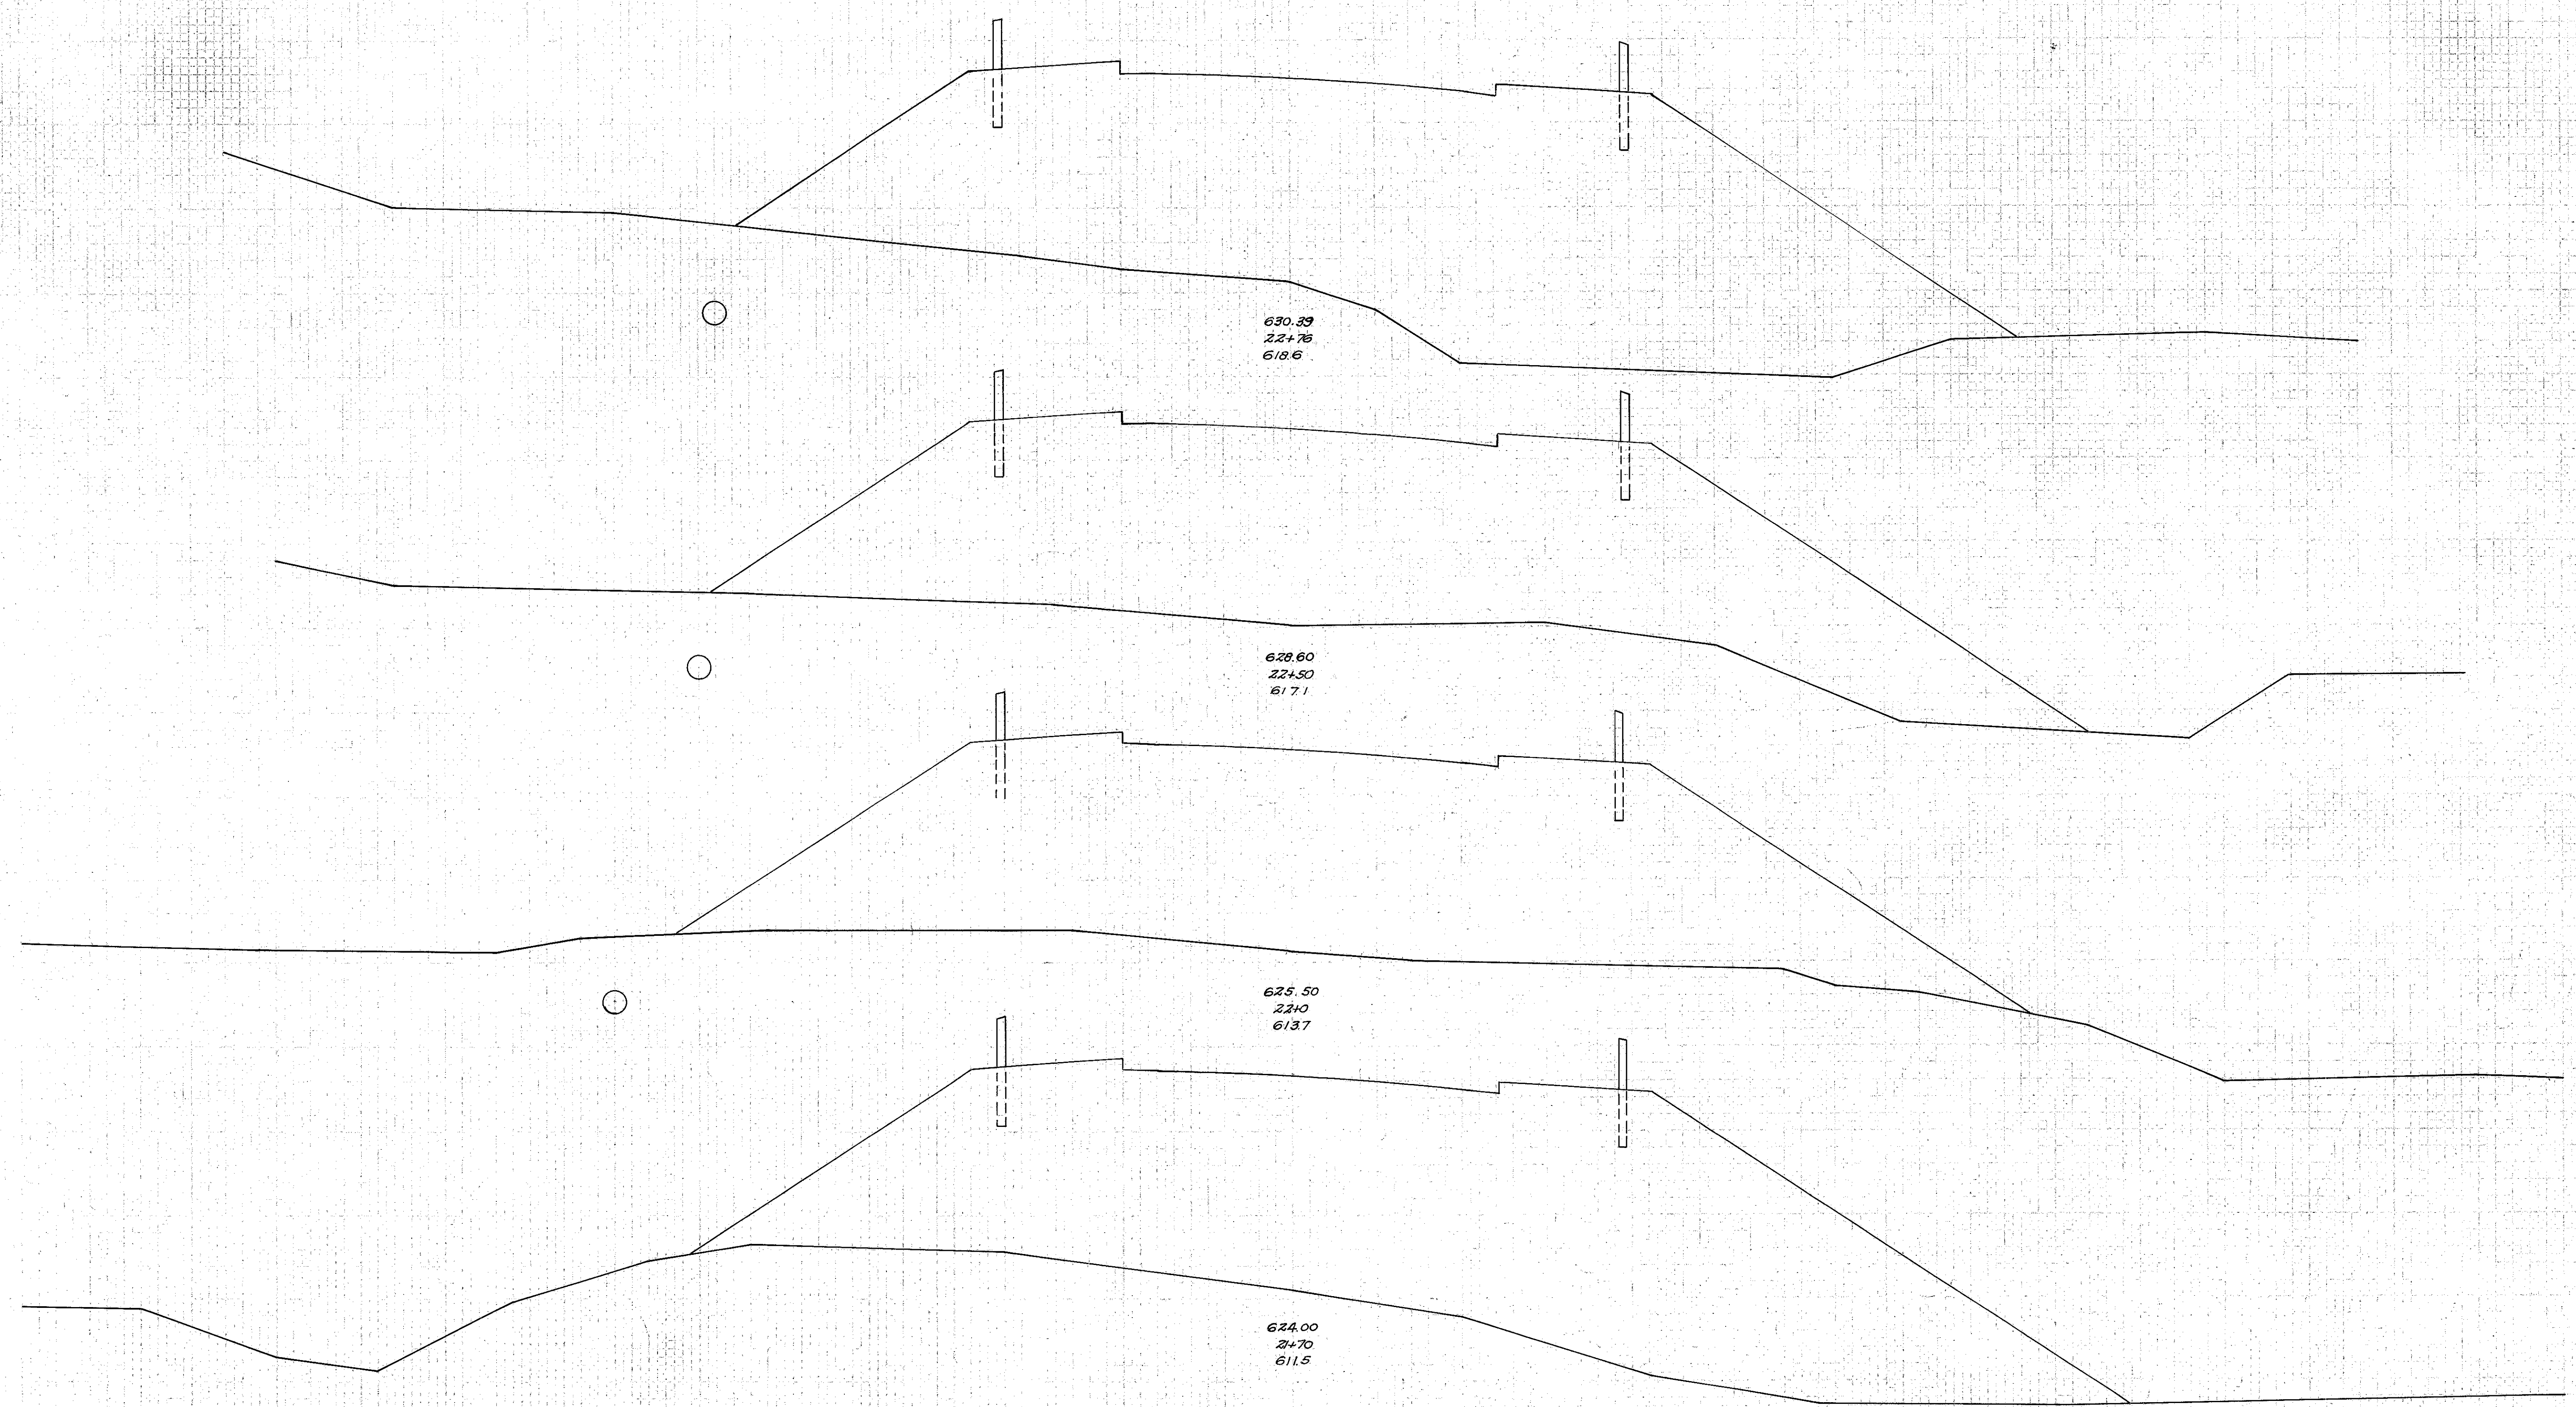

Exc. 0.0 cu.yds.
Emb. 1744.7 cu.yds.

End Area	Cu. Yds.
Cut	Fill
0.0	813.4
0.0	735.0
0.0	713.0
0.0	1313.0
0.0	712.6
0.0	887.0
0.0	884.0
0.0	850.9

75 70 65 60 55 50 45 40 35 30 25 20 15 10 5 0 5 10 15 20 25 30 35 40 45 50 55 60 Sta 21+70 to Sta 22+76