


75 70 65 60 55 50 45 40 35 30 25 20 15 10 5 ± 5 10 15 20 25 30 35 40 45 50 55 60 65

FED AID PROJECT STATE DIST. NO. YEAR  
 OHIO  
 SH(ICH) NO. 563 PAINEVILLE BR. LAKE COUNTY

20  
33

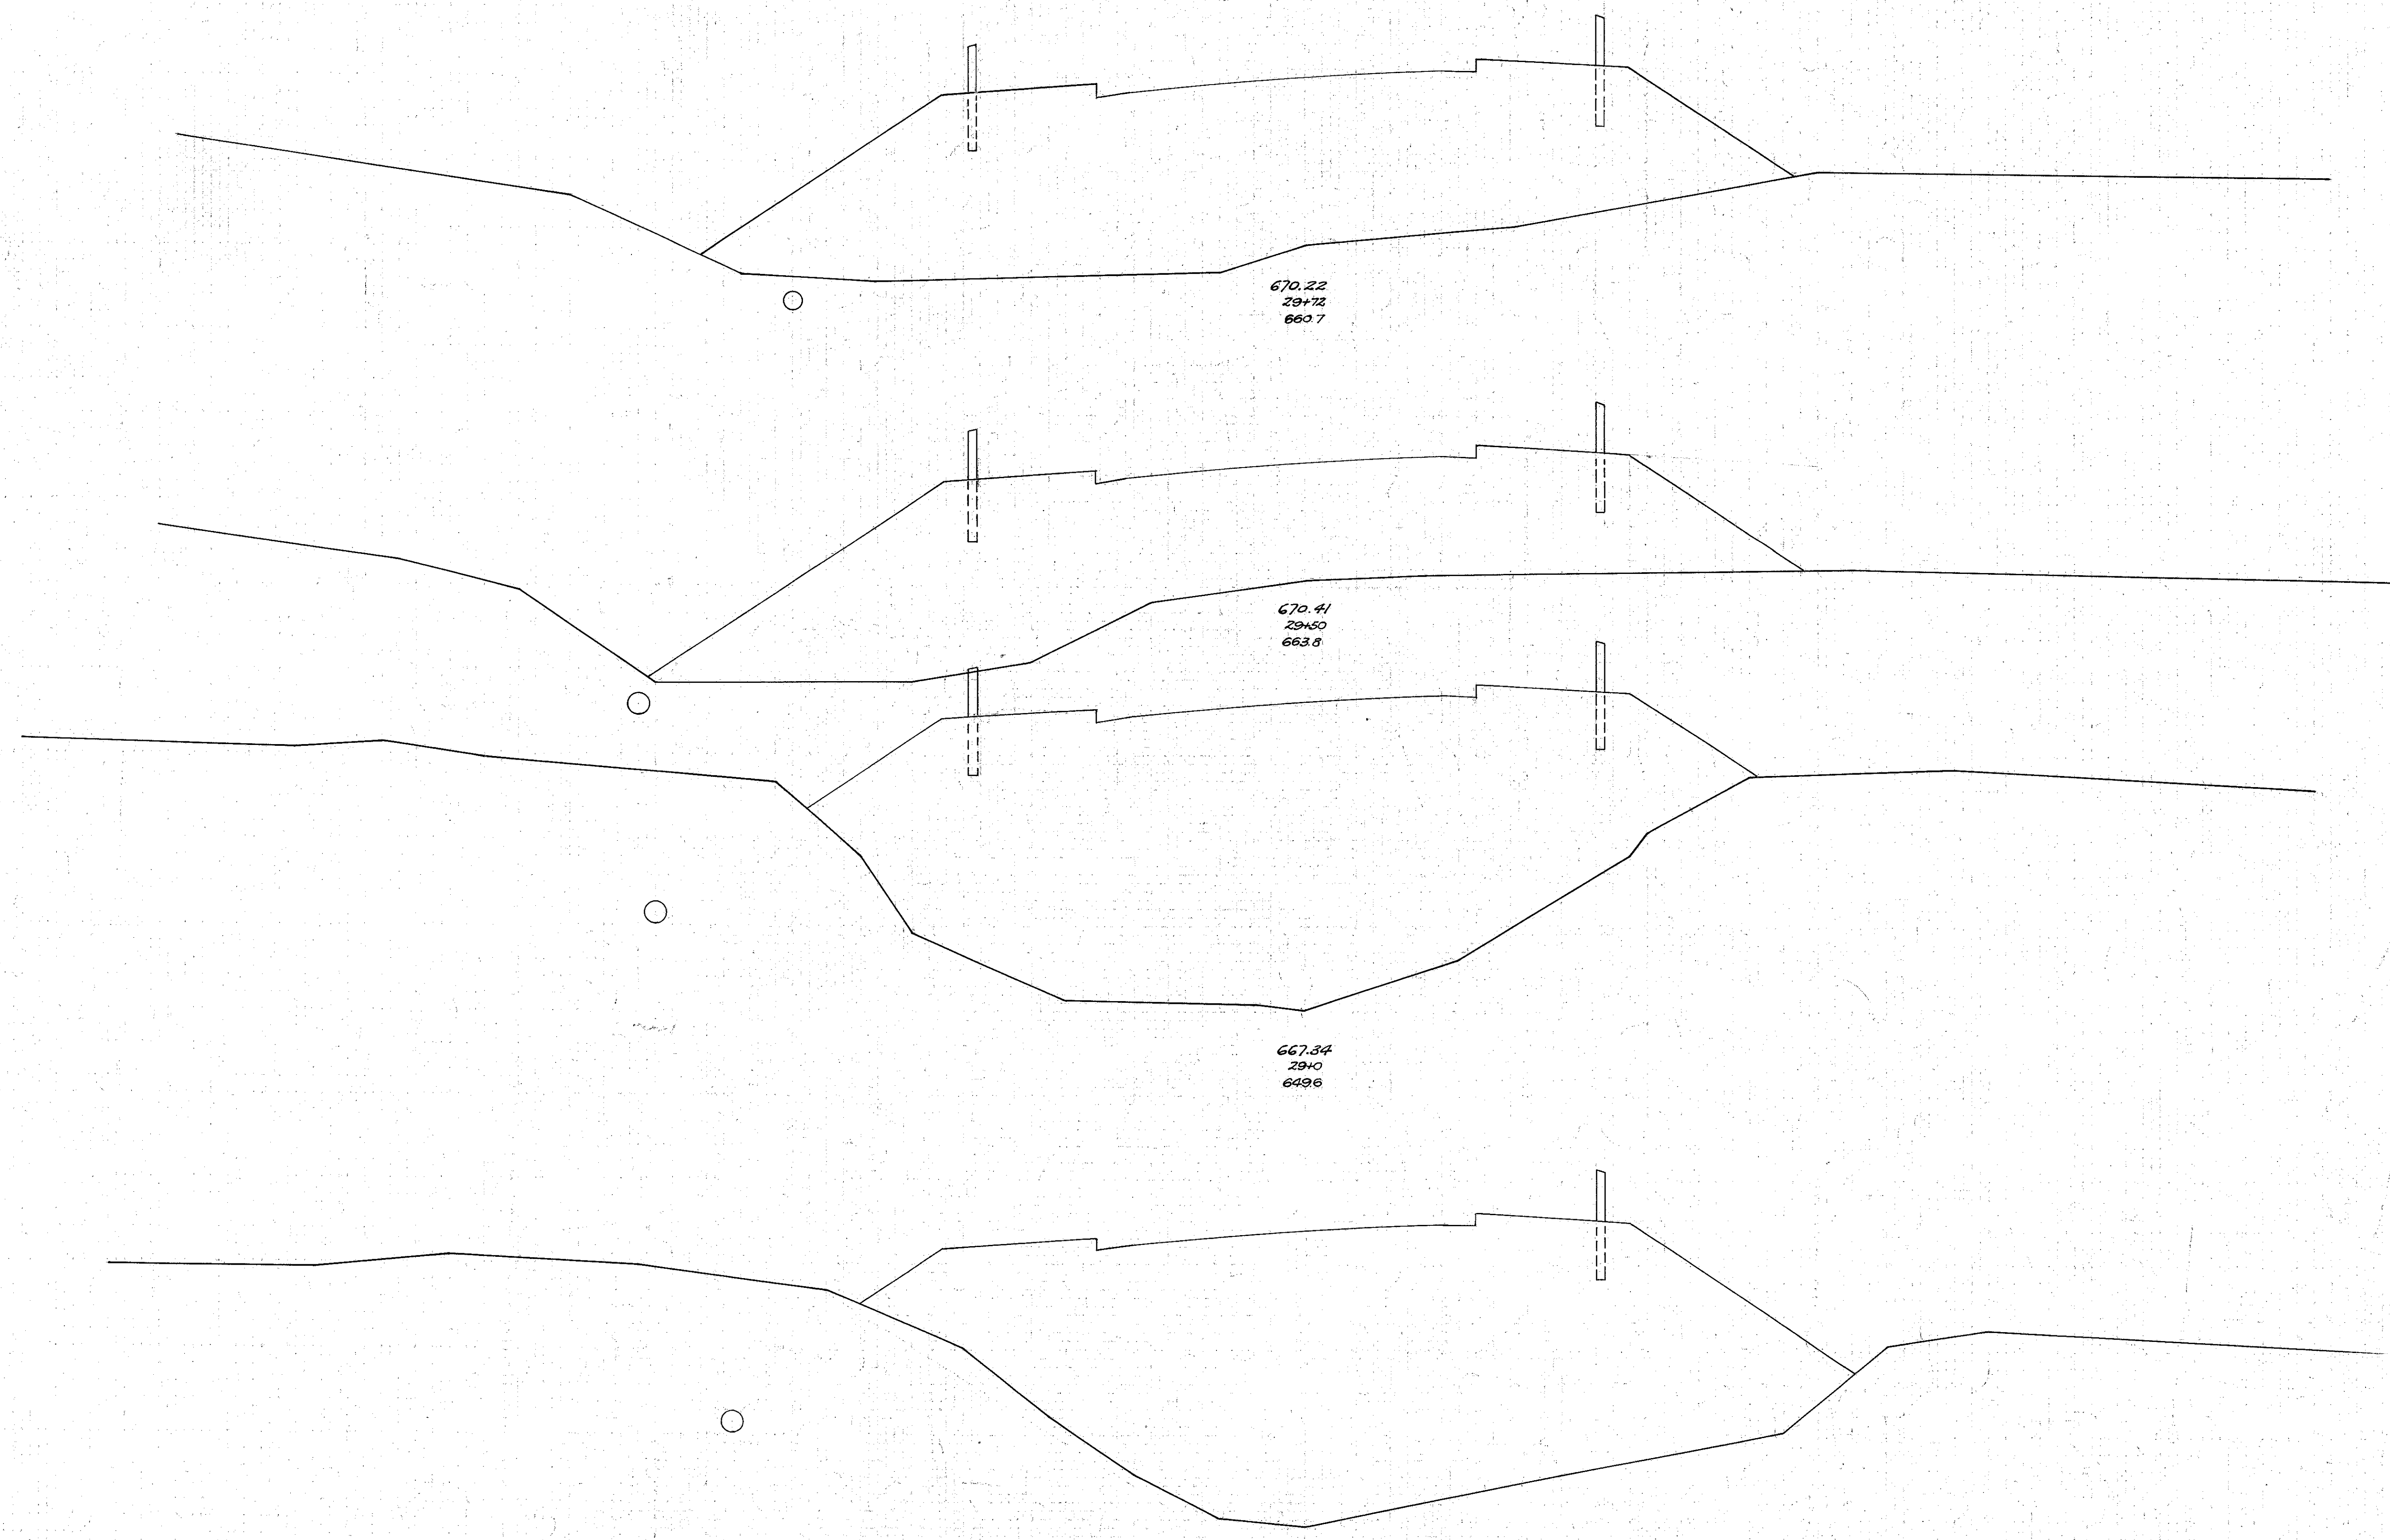

END AREA		CU. YDS.	
Cut	Fill	Cut	Fill
0.0	538.4		
0.0	409.3		
0.0	466.2		
0.0	1104.2		
0.0	726.4		
0.0	1051.5		
0.0	693.0		
3.0	493.4		

75 70 65 60 55 50 45 40 35 30 25 20 15 10 5 ± 5 10 15 20 25 30 35 40 45 50 55 60

Sta 28+60 to Sta 29+72